


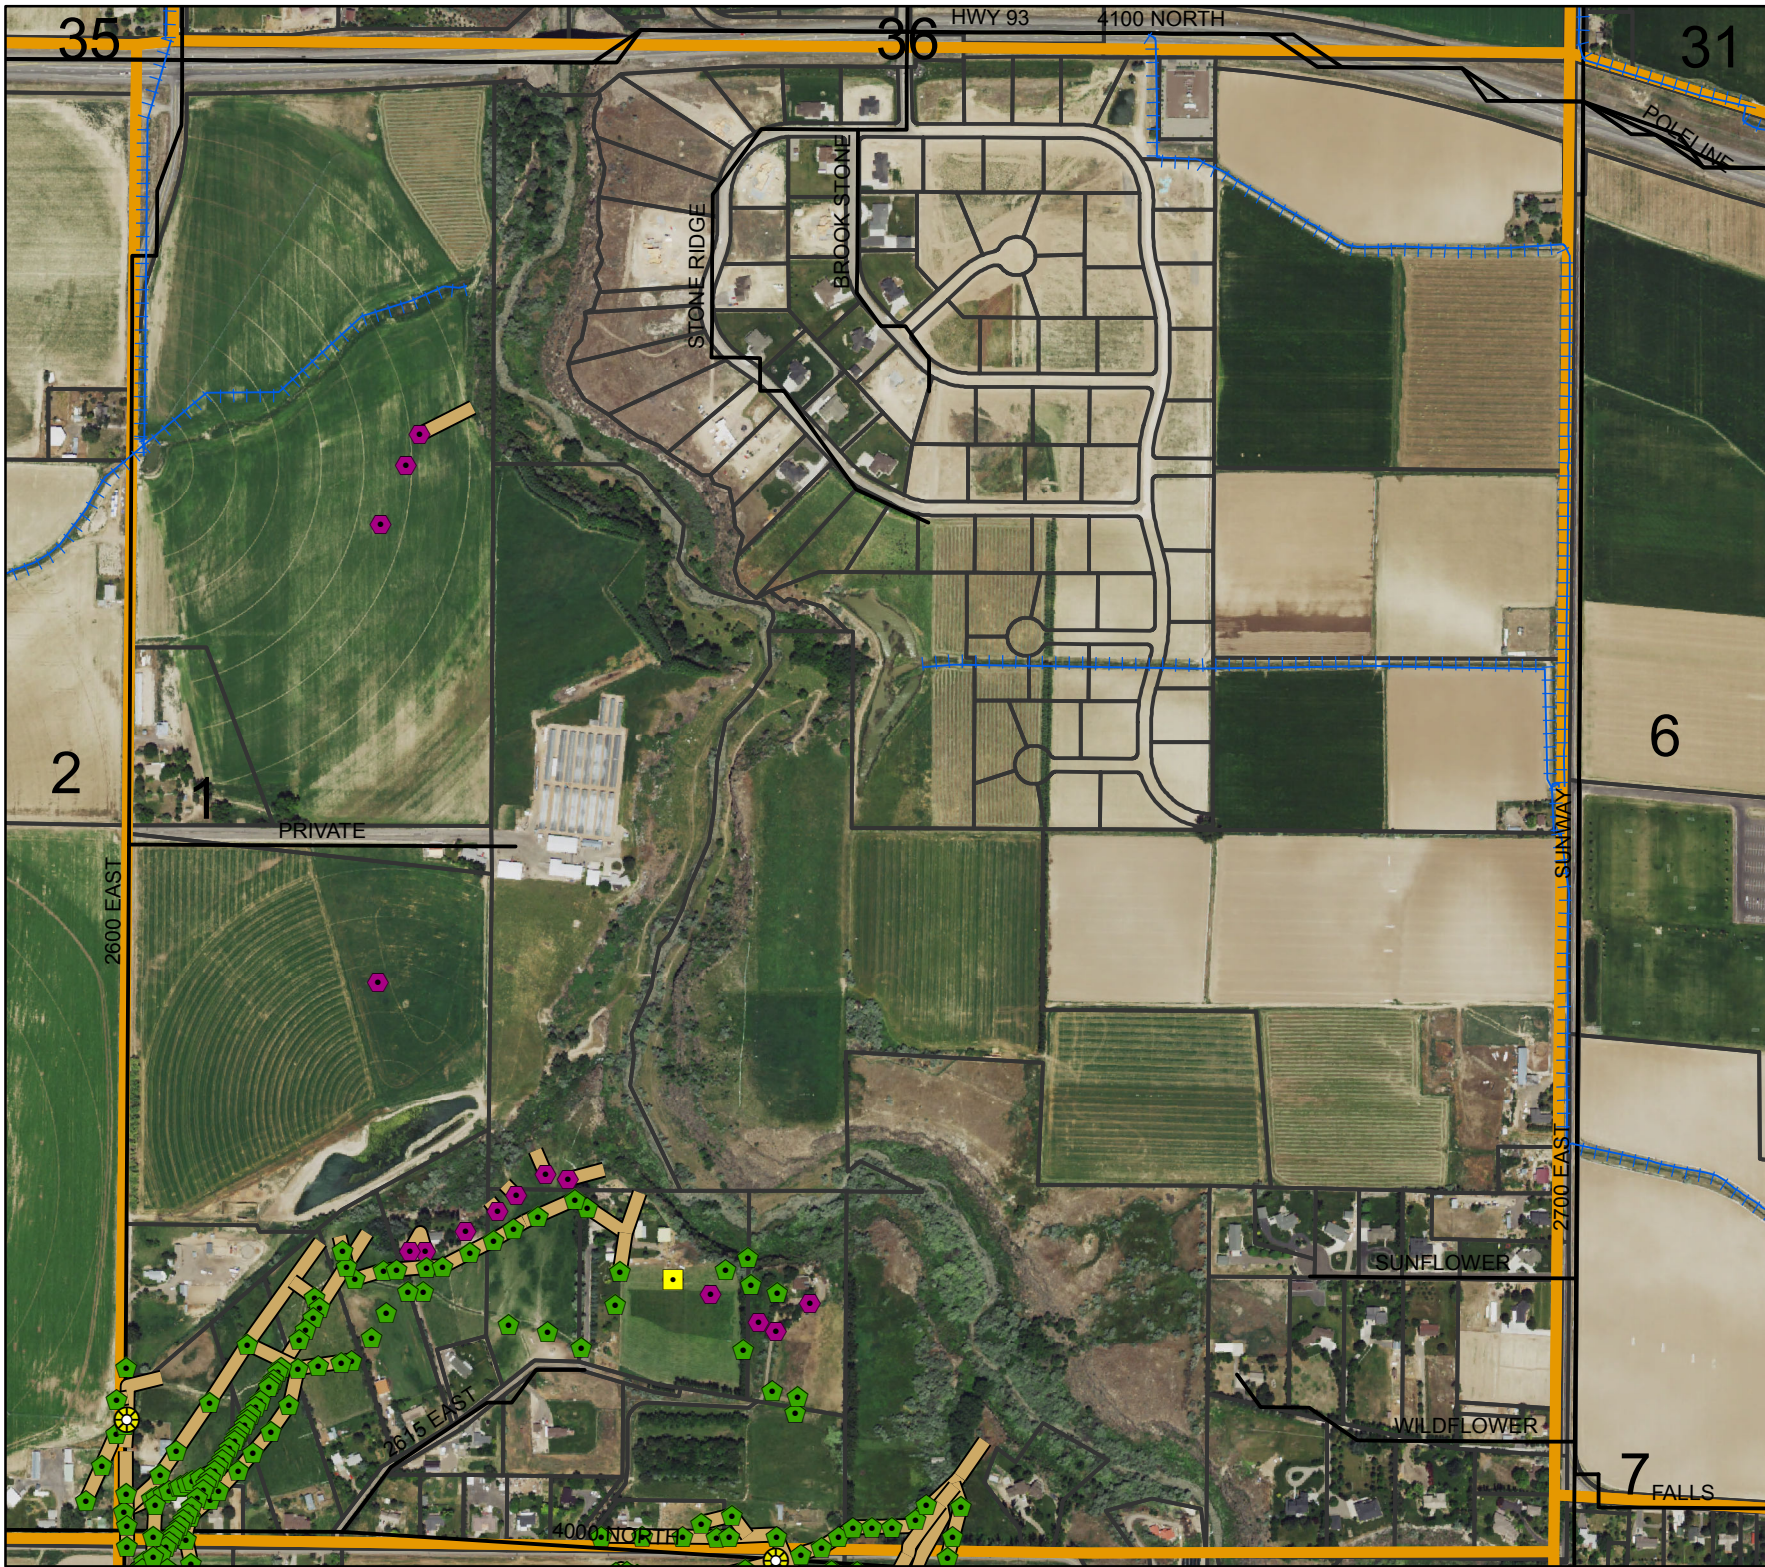

CONTRACT
No. 110

C.C. Miles

Legal Description:
SE1/4SW1/4
W1/2SW1/4

Section 1
Township 10 South
Range 16 East

Legend

- Man Holes
- Observation Wells
- Tunnel Portals
- Vertical Shafts
- Wells
- Drains
- Tunnels
- City Limits
- Canals
- Roads
- Section Line
- Parcels



This map is for informational and reference purposes only and may not have been prepared for, or be suitable for legal, engineering, or surveying purposes. Users of this information should review or consult the primary data, and information sources to ascertain the usability of information.

AGREEMENT

WELL DRAINAGE

TWIN FALLS CANAL COMPANY,

Party of the First Part.

Chas. B. Miles

Party of the Second Part.

Sec. *1* Tp. *10* R. *16*

July ^{*Oct.*} *19* 1917

Sec #250

AGREEMENT

This Agreement, Made this 19th day of October 1916.

by and between the TWIN FALLS CANAL COMPANY, an Idaho corporation,
party of the first part, and Chas. C. Miles,

party of the second part, witnesseth:

Whereas, the following described land, to-wit: W $\frac{1}{2}$ SW $\frac{1}{2}$ SE SW Section 1,
Township 10 South, Range 16 E.B.M.

in Twin Falls County, Idaho, is at present being injured by seepage; and, whereas,
the first party is about to bore one or more wells on or near said land under the
direction of _____, a drainage engineer, for the pur-
pose of determining the effect of such wells in draining said seeped land;

Now therefore, in consideration of the premises, it is hereby agreed:

(1) That the first party may at its option and under the direction of said en-
gineer bore one or more wells on or near said land, the number, size, depth, character,
and location to be designated by said engineer, that the first party shall have the right
to enter on said lands and do and perform any and all things reasonably necessary in

(2) The cost of boring said wells shall in the first instance be borne by the
first party; but, the second party agrees to reimburse the first party to the extent of
Fifteen -----dollars (\$15.00) per acre for any and all lands drained,
the number of acres, if any, to be determined by the said engineer.

(3) It is understood that the first party does not in any wise admit or ac-
knowledge that the seepage hereinbefore referred to or any part thereof, is the result
of any neglect or other act or omission on the part of the first party, or that it is in any
wise responsible for same, or that the first party in any wise admits or acknowledges
a liability on account of same, or liability or responsibility to install the said or any
system of drainage, or the right to second party to damage.

(4) It should be understood that should a flow of water be obtained by rea-
son of said well, the same shall be subject to the use of the first party for irrigation,
and second party will grant to the first party a free easement and right of way for
ditches or waterways necessary to carry said water to the place or places desired by
first party in order to utilize or dispose of same.

In Witness Whereof, the first party has caused the same to be executed by the
hand of its secretary; and, the second party has set his hand the day and year
first above written.

TWIN FALLS CANAL COMPANY,

By _____ Secretary

(Sign Here) ---

Chas. C. Miles

Chas. C. Miles

Cont. # 110

W2 SW

S.W. SW. & S.E. S.W.; - 1-10-16

66 wells drilled, 1040' of 15" tile, 2090' of 12" tile, 950' of 10" tile, 830' of 8" tile, 130' of 6" tile and 1140' of tile not specified as to size, has been laid on this land.

31.5 acres affected.

On the south east corner of this land there is about an acre that is still wet.

The test holes show the following conditions.

Test Hole #	Condition	Depth	Notes
1	water	1' 6"	from the surface in man hole
2	dry shale	1' 9"	dry
3	dry shale	1' 7"	dry
4	water	4' 6"	dry
5	to shale	2' 0"	Not wet
6	shale	3' 6"	Not wet
7	to water	1' 6"	Water
8	to water	2' 8"	Water

In the S.W. S.W.

Test Hole #	Condition	Depth	Notes
9	water	3' 6"	from the surface - water
10	to shale	3' 4"	Wet mud
11	"	2' 2"	Dry
12	"	1' 6"	Dry
13	"	4' 3"	Wet from surface
14	mud	2' 5"	wet mud.
15	wet	1' to 4'	from surface - wet mud

In Man hole #16 - water - 4' 2" from surface

" " " #17 - water - 3' 0' from surface

The land near the test holes that are wet have not been irrigated this year.

The drain tile is too near the surface to properly drain this land. The north part of this 80 is well drained.

Aug. 9 - 1920

L. H. Perrine

A.M. THRIFT.
SE 3E, 2-10-16.
CONTRACT # 103.

28A.

L.A. COULES

L.A. COULES

CHAS C. MILES.
SW, SW, 1-10-16.
CONTRACT # 110.

M.W. JOHNSON
E 1/2 NE: 11-10-16
CONTRACT NO. 199

24A

15" New Line
0.4%

H.C. VAN RUSDELEN
NW, NW, 12-10-16
NO CONTRACT 16

LAND DRAINAGE

-TWIN FALLS CANAL COM


10+00

11+50


1922-1923 Work

14+25

- WELL
 - ⊕ TEST
 - DRAIN
 - CELLAR
 - WELLS
- Scale - 1" =

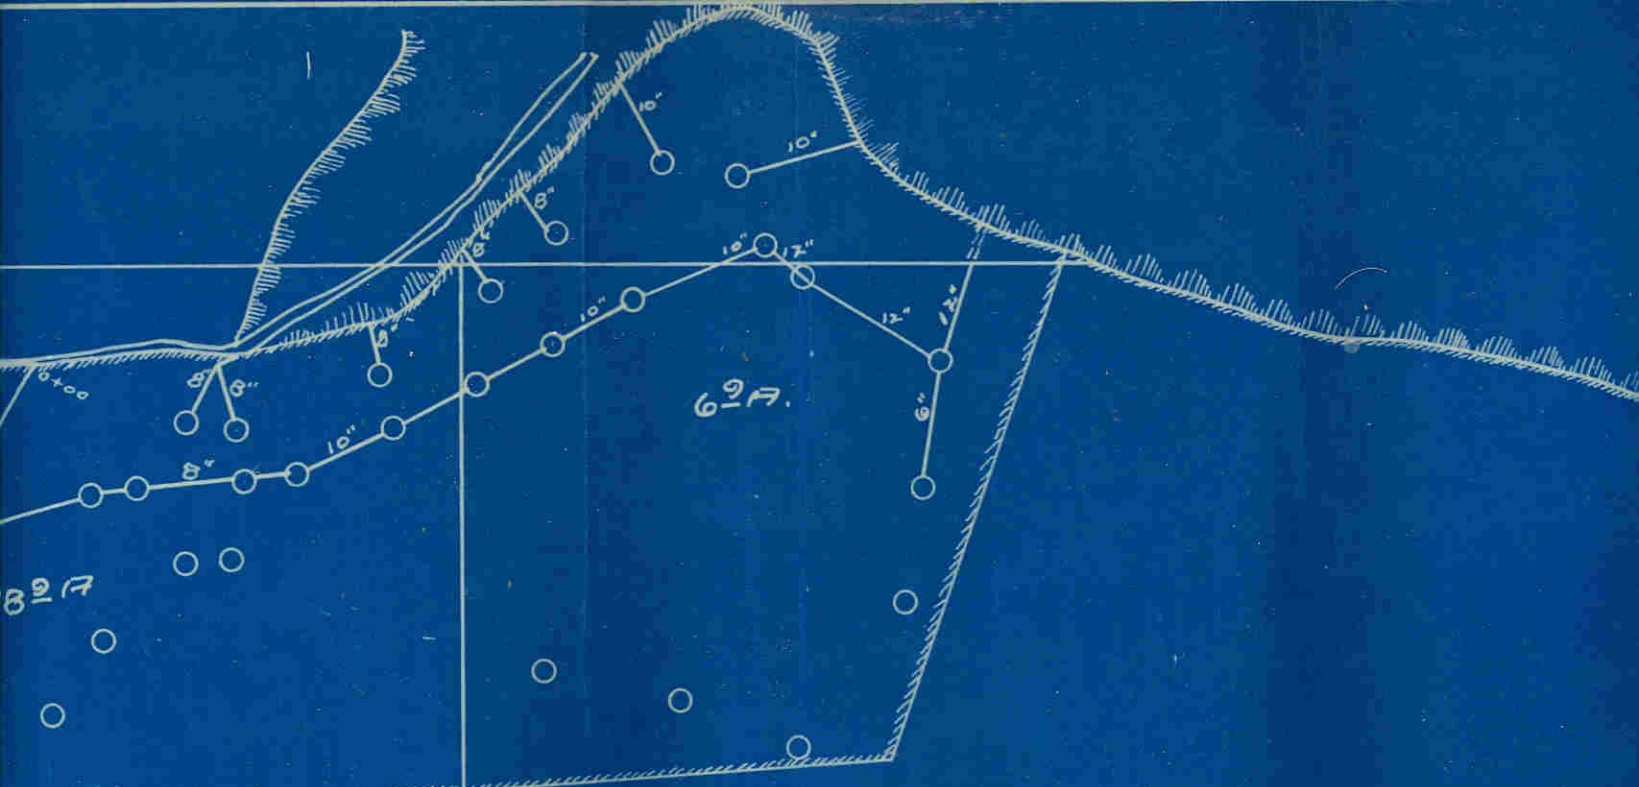

CHAS. C. MILES.
S.E. SW. 1-10-16.
CONTRACT #10.

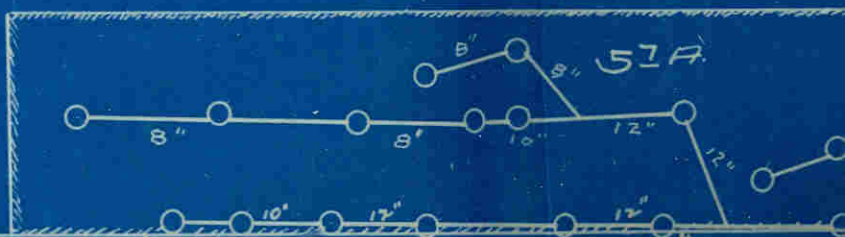

H.C. VAN AUDELEN
N.E. NW. 12-10-16.
CONTRACT # 16.

29-17.

New Work.
7648-15"
1260-12"
360-10"

INAGE
AL COMPANY-

WELLS.
TEST PITS.
DRAINS.
CELLARS
WELLS- New Work-1921
Scale - 1" = 200'

2" COULERS

observa on W

SYLVESTER LAWSON
SW. SE. 1-10-16
CONTRACT # 34.

RIM ROCK

51A

OPEN DRAIN

MAN HOLE

120A

R.E. BOSIER
NW. NE 12-10-16
CONTRACT # 52.

RUDELEN
1-10-16.
16.

Observation Well

45A

2 PI COULERS

Observation Well

77.6 - 10.4

34.8 - 10.3

A.M. THRIFT.
SE. SE. 2-10-16.
CONTRACT # 103.

289

L.R. COULER

L.R. COULER

New Line

1827
Drained

CHAS C. MILES.
SYN. SYN. 1-10-16.
CONTRACT # 110.

H. VAN AUSDELEN
NY. NY. 12-10-16
NO CONTRACT

24A

15"

SYLVESTER LAWSON
SY. SE. 1-10-16
CONTRACT # 34.

RIM ROCK

51A 08 07
Wet.

12217

R.E. BOBBIER
NW. NE 12-10-16
CONTRACT # 52.

ANAUDELEN
NW. 1-10-16.
TRACT # 16.

46A