

**CONTRACT  
131**

**H.E. Powers**

Legal Description:  
Lot 2

Section 7  
Township 11 South  
Range 18 East

**Legend**

- Man Holes
- Observation Wells
- Tunnel Portals
- Vertical Shafts
- Wells
- Drains
- Tunnels
- City Limits
- Canals
- Roads
- Section Line
- Parcels



This map is for informational and reference purposes only and may not have been prepared for, or be suitable for legal, engineering, or surveying purposes. Users of this information should review or consult the primary data, and information sources to ascertain the usability of information.

# 131

# AGREEMENT

## WELL DRAINAGE

TWIN FALLS CANAL COMPANY,

Party of the First Part.

*H. E. Powers*

Party of the Second Part.

*Lot 2!*

Sec. *7* Tp. *11* R. *18*

*July 6* 191*8*

*Paid*

# AGREEMENT

This Agreement, Made this 8<sup>th</sup> day of July 1918  
by and between the TWIN FALLS CANAL COMPANY, an Idaho corporation,  
party of the first part, and H. E. Powers

party of the second part, witnesseth:

Whereas, the following described land, to-wit: Lot Two, Section  
Seven Township Eleven, South, Range Eighteen  
E. 2d M.

in Twin Falls County, Idaho, is at present being injured by seepage; and, whereas,  
the first party is about to bore one or more wells on or near said land under the  
direction of \_\_\_\_\_, a drainage engineer, for the pur-  
pose of determining the effect of such wells in draining said seeped land;

Now therefore, in consideration of the premises, it is hereby agreed:

(1) That the first party may at its option and under the direction of said en-  
gineer bore one or more wells on or near said land, the number, size, depth, character,  
and location to be designated by said engineer, that the first party shall have the right  
to enter on said lands and do and perform any and all things reasonably necessary in  
the judgment of said engineer in the furtherance of said work.

(2) The cost of boring said wells shall in the first instance be borne by the  
first party; but, the second party agrees to reimburse the first party to the extent of  
\_\_\_\_\_ dollars (\$ 10<sup>00</sup>) per acre for any and all lands drained,  
the number of acres, if any, to be determined by the said engineer.

(3) It is understood that the first party does not in any wise admit or ac-  
knowledge that the seepage hereinbefore referred to or any part thereof, is the result  
of any neglect or other act or omission on the part of the first party, or that it is in any  
wise responsible for same, or that the first party in any wise admits or acknowledges  
a liability on account of same, or liability or responsibility to install the said or any  
system of drainage, or the right to second party to damage.

(4) It should be understood that should a flow of water be obtained by rea-  
son of said well, the same shall be subject to the use of the first party for irrigation,  
and second party will grant to the first party a free easement and right of way for  
ditches or waterways necessary to carry said water to the place or places desired by  
first party in order to utilize or dispose of same.

*In Witness Whereof*, the first party has caused the same to be executed by the  
hand of its secretary; and, the second party has set my hand the day and year  
first above written.

TWIN FALLS CANAL COMPANY,

By H. E. Powers Secretary

H. E. Powers

Cont. # 131

Lot 2 Sec. 7-11-17

23.89 Acres affected.

Working there now

Sept. 16

1900

L. H. Levine

Plat shows

✓  
15"

✓  
12"

✓  
wells

1470'

1120

15

Cour. E.E.

#70

Manhole



6.4 Acres

Geo. Hedenfeldt  
 Kimberly Ida.  
 SE-NE. 12-11-17  
 Cont #115




H.E. Powers  
 Twin Falls, Ida.  
 Lot 2. 7-11-18  
 Cont. #131

23.89 Acres

#80  
 #90  
 #100

R.C. Letch  
 Twin Falls, Idaho  
 NE-SE. 12-11-17  
 Cont #105


CH. Foiles  
 Bellevue Illinois  
 Lot 3. NE-SW-7  
 Cont. #104

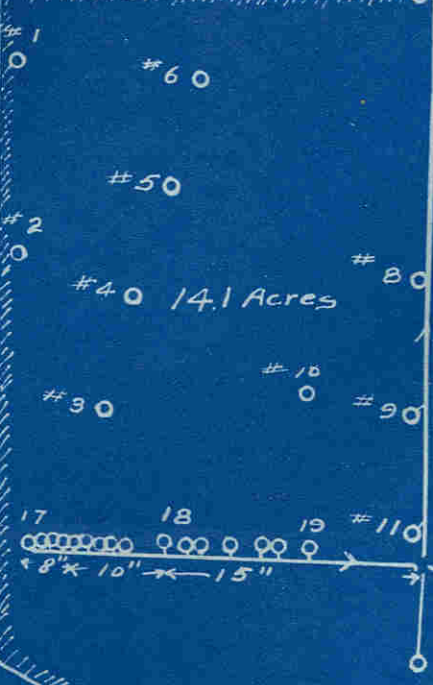

Bridge

LOW LINE

Powers  
in Falls, Ida.  
of 2. 7-11-18  
Cont. #131

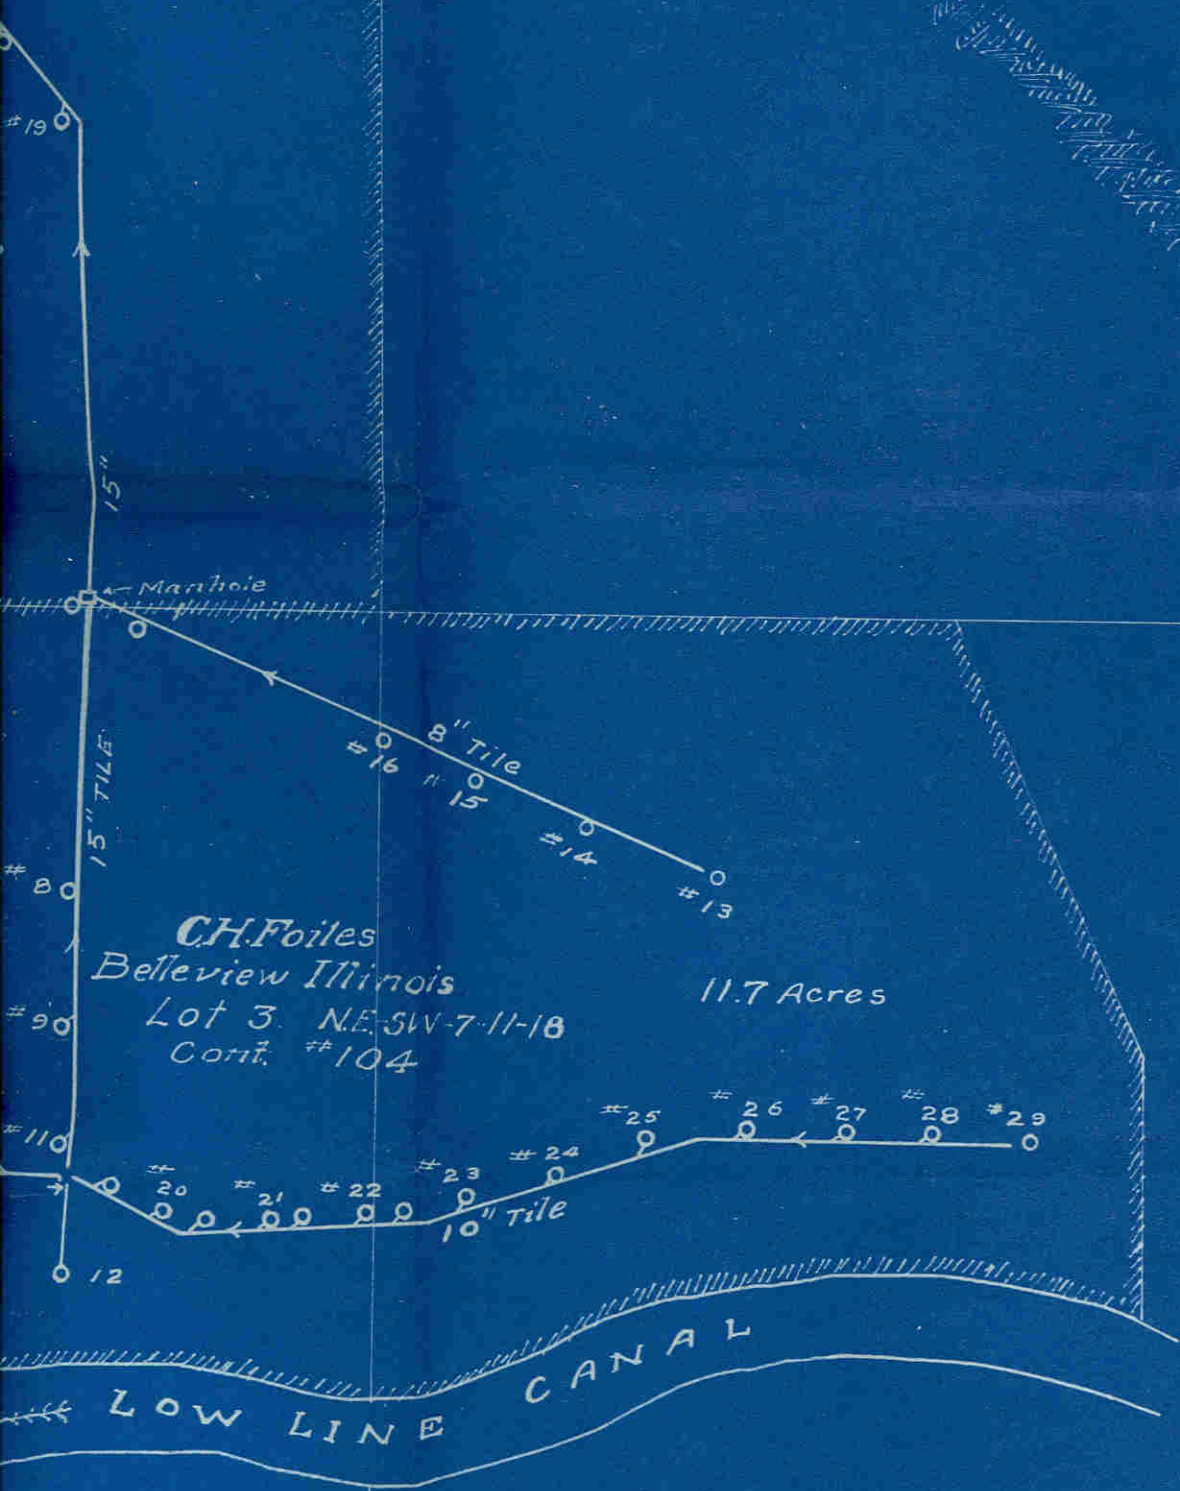

PLAT OF DRAINAGE.  
Scale 1 in = 200 ft.

4B-36-T.