

CONTRACT 98

B.F. Worth

Legal Description:
PT.NWSW

Section 9
Township 10 South
Range 17 East


Legend

- Man Holes
- Observation Wells
- Tunnel Portals
- Vertical Shafts
- Wells
- Drains
- Tunnels
- City Limits
- Canals
- Roads
- Section Line
- Parcels



This map is for informational and reference purposes only and may not have been prepared for, or be suitable for legal, engineering, or surveying purposes. Users of this information should review or consult the primary data, and information sources to ascertain the usability of information.

Created: 8/2016

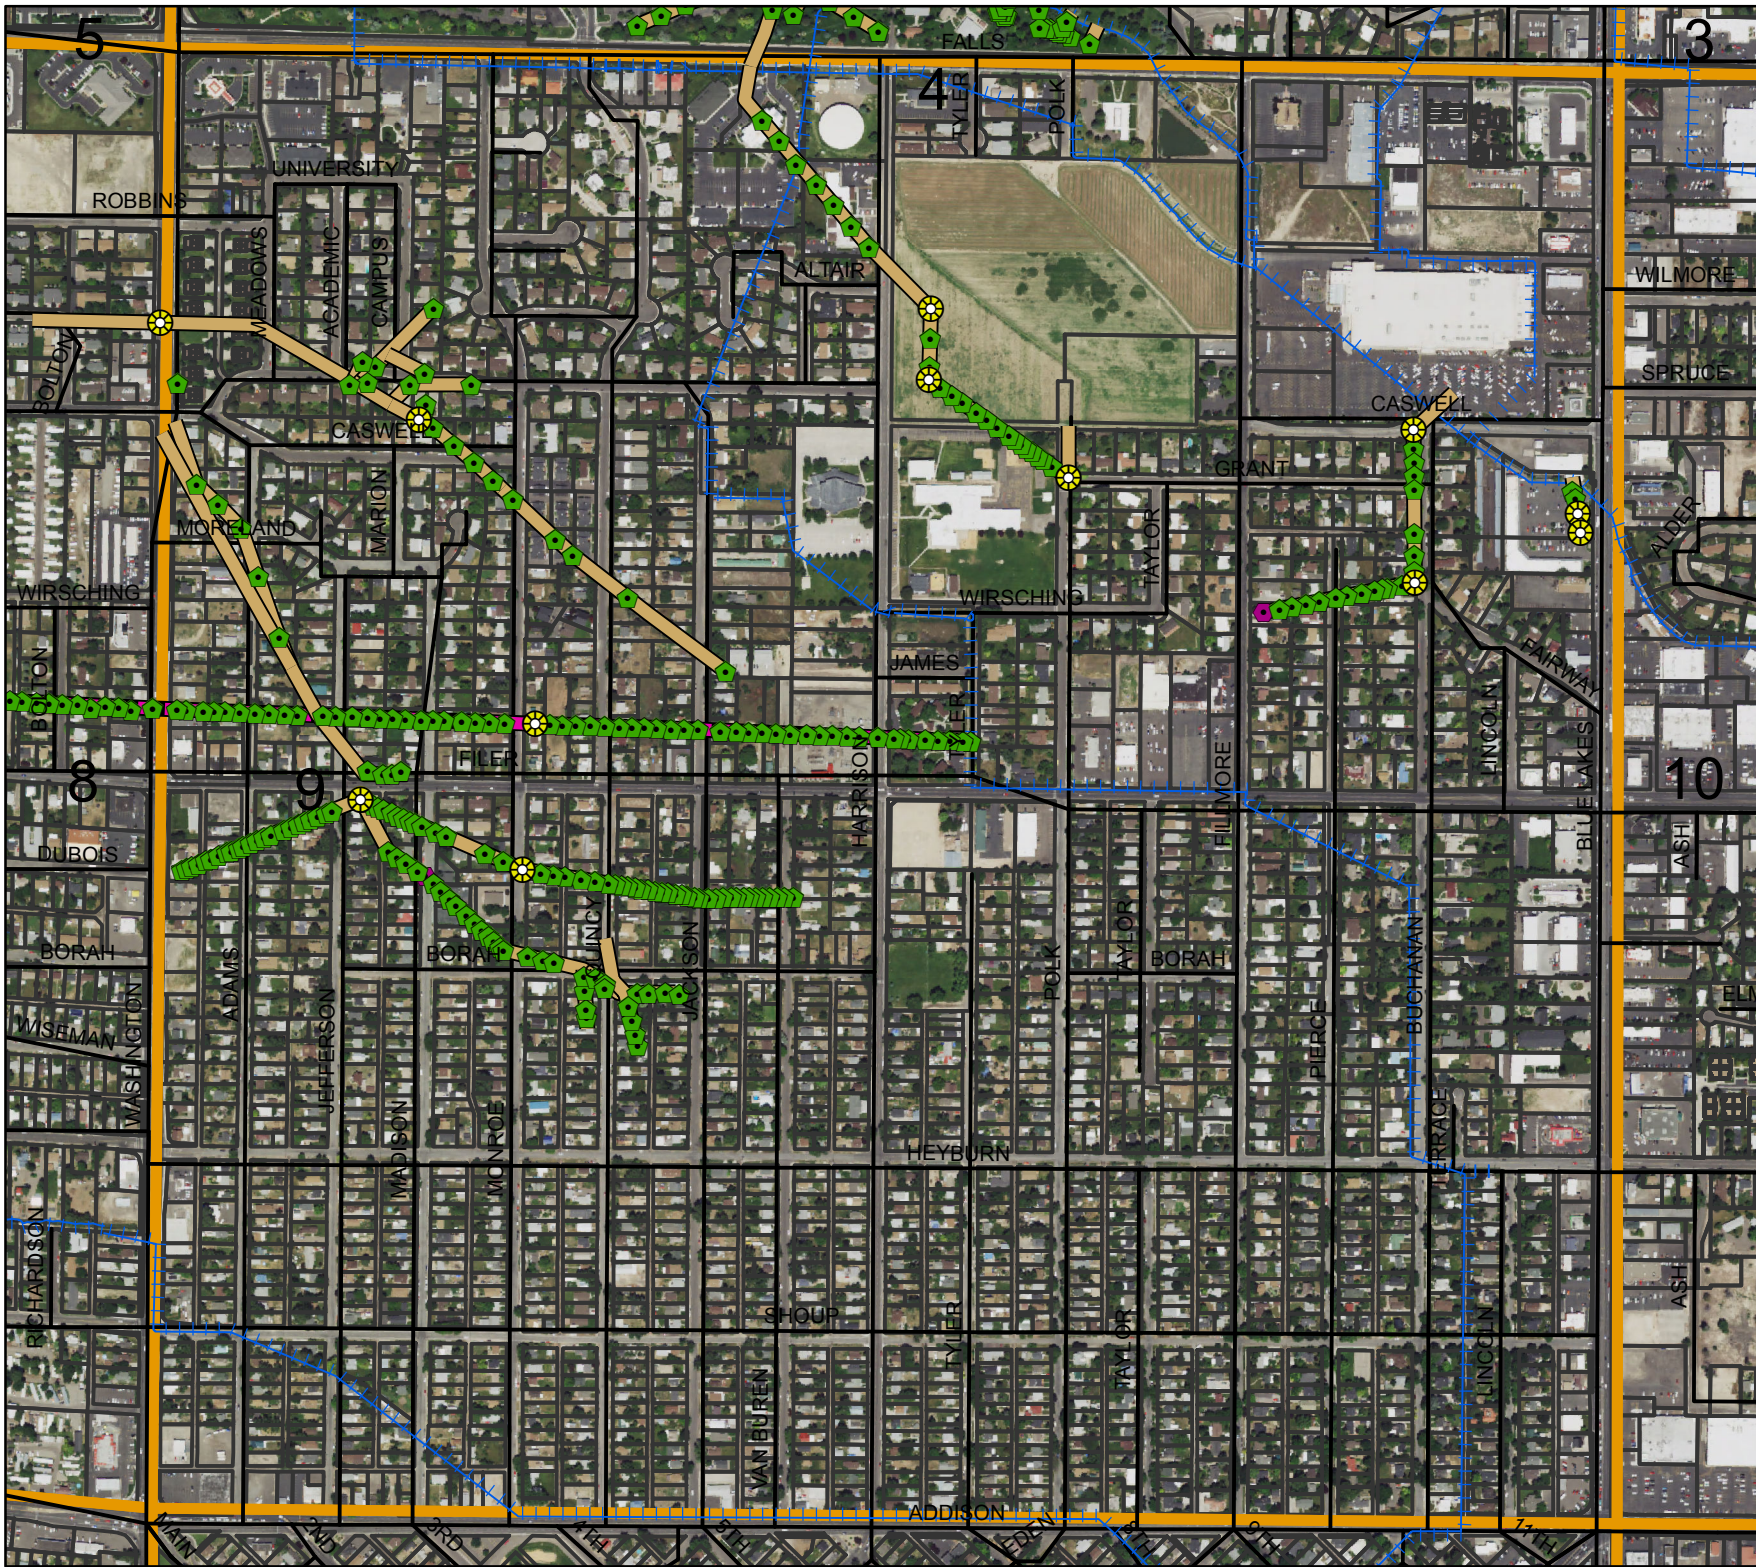

Job # 98

B.F. WORTH

No Contract.

Pt New Sew
9-10-17


March 30-1917

5/4
8/9

N.W. 1/4 Sec. 9-10-17.
○ WELLS
⊕ TEST PITS.
— DRAINS.
Scale - 1" = 200'

LAND DRAINAGE

TWIN FALLS CANAL CO.
SEASON
1915 and 1916.

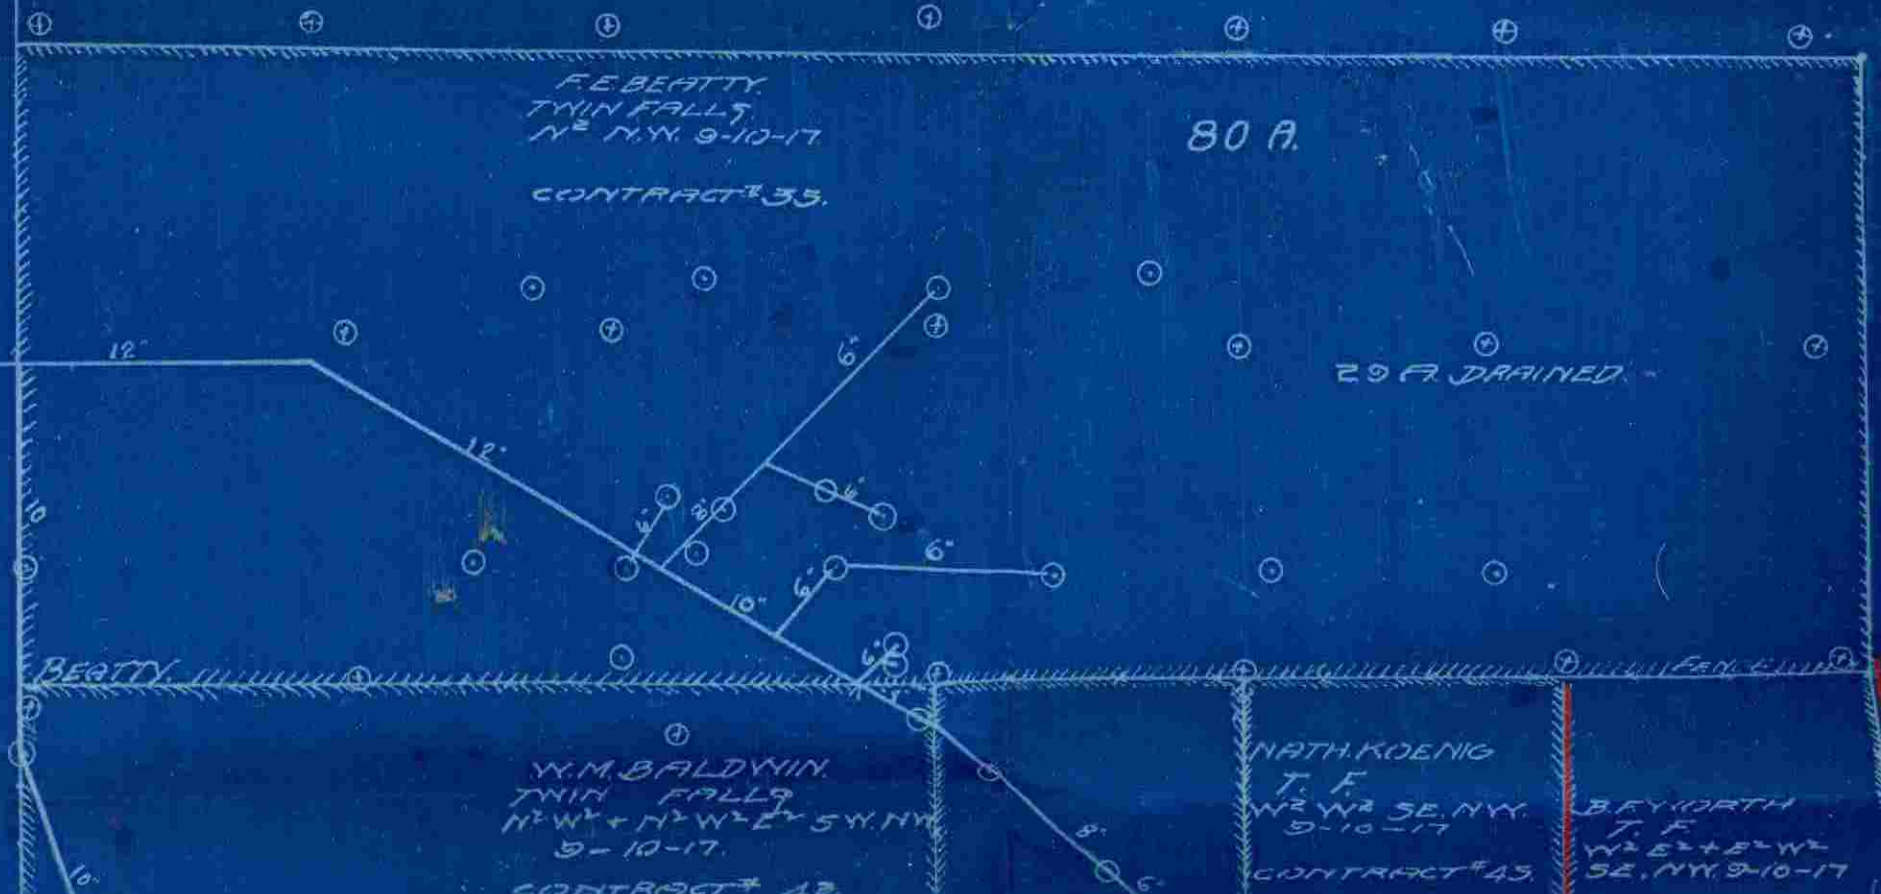


lab

N.W. 1/4 Sec. 9-10-17.
 ○ WELLS
 ⊕ TEST PITS
 — DRAINS
 Scale - 1" = 200'

LAND DRAINAGE

TWIN FALLS CANAL COMPANY
 SEASON
 1915 Pgs. 5161

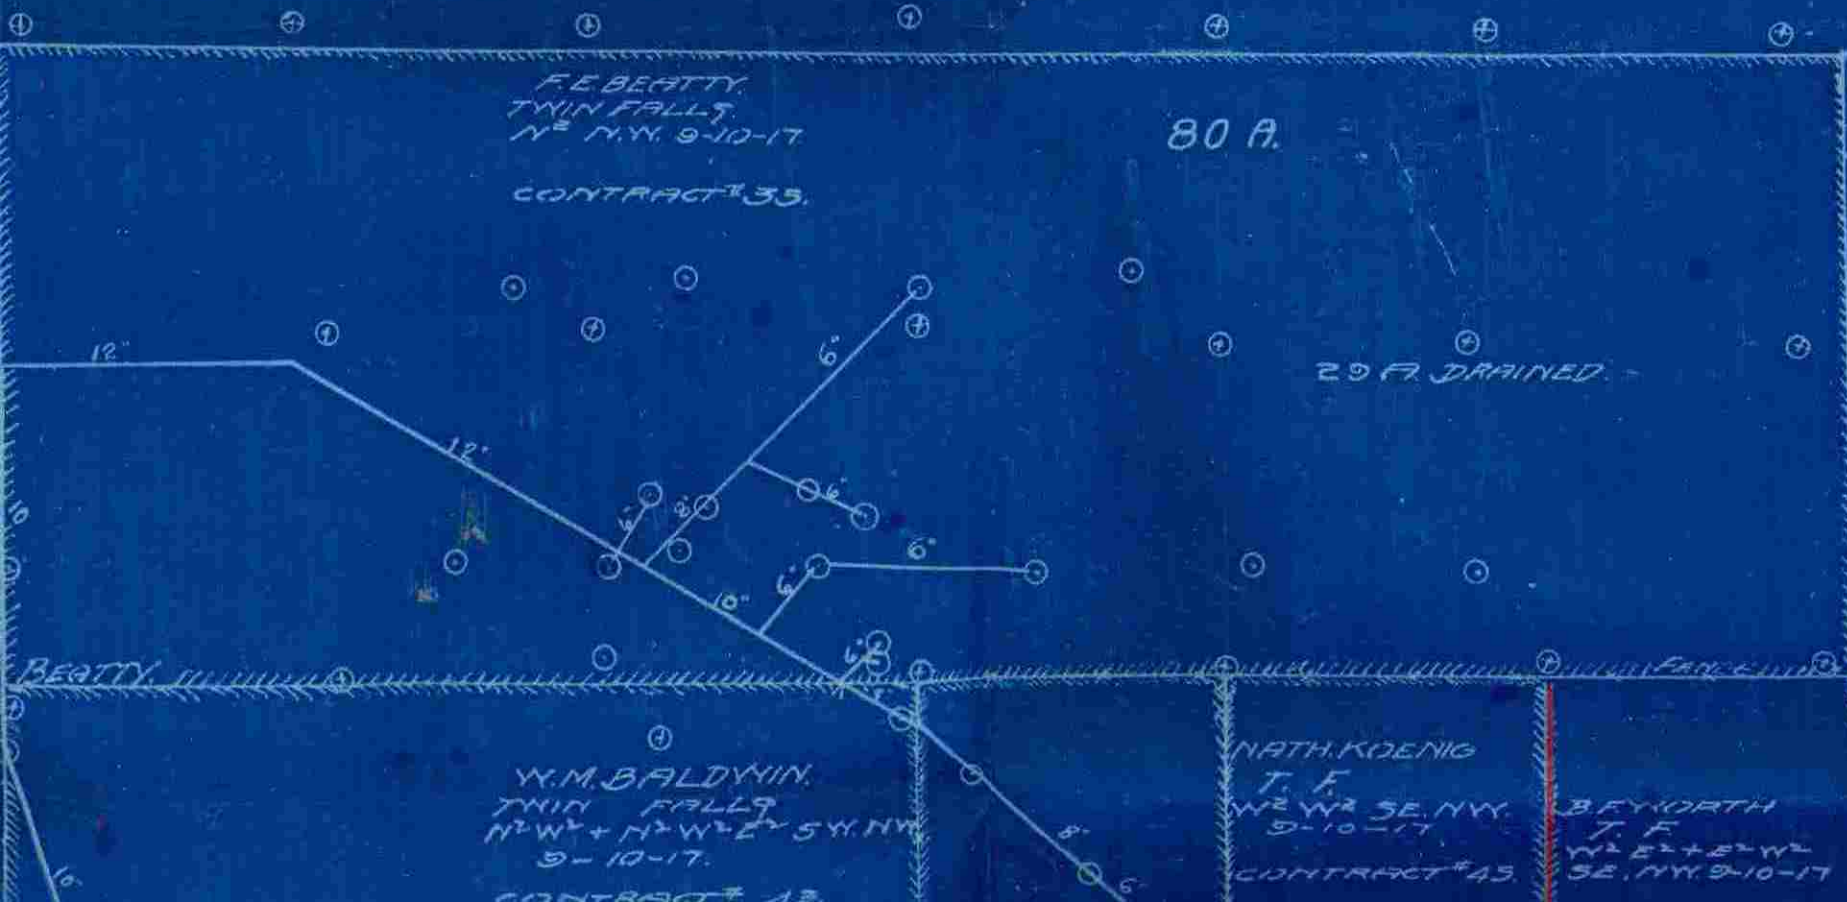

F.E. BEATTY,
 TWIN FALLS,
 N² N.W. 9-10-17
 CONTRACT # 33.

80 A.


29 A. DRAINED.

Y.M. BALDWIN,
 TWIN FALLS,
 N²W² + N²W² E² SW¹ NW¹
 9-10-17.
 CONTRACT # 13.

NATH. KOENIG
 T. F.
 W²W² SE. NW.
 9-10-17
 CONTRACT # 43.

BEYKORTH
 T. F.
 W²E² + E²W²
 SE. NW. 9-10-17

B6 # 90

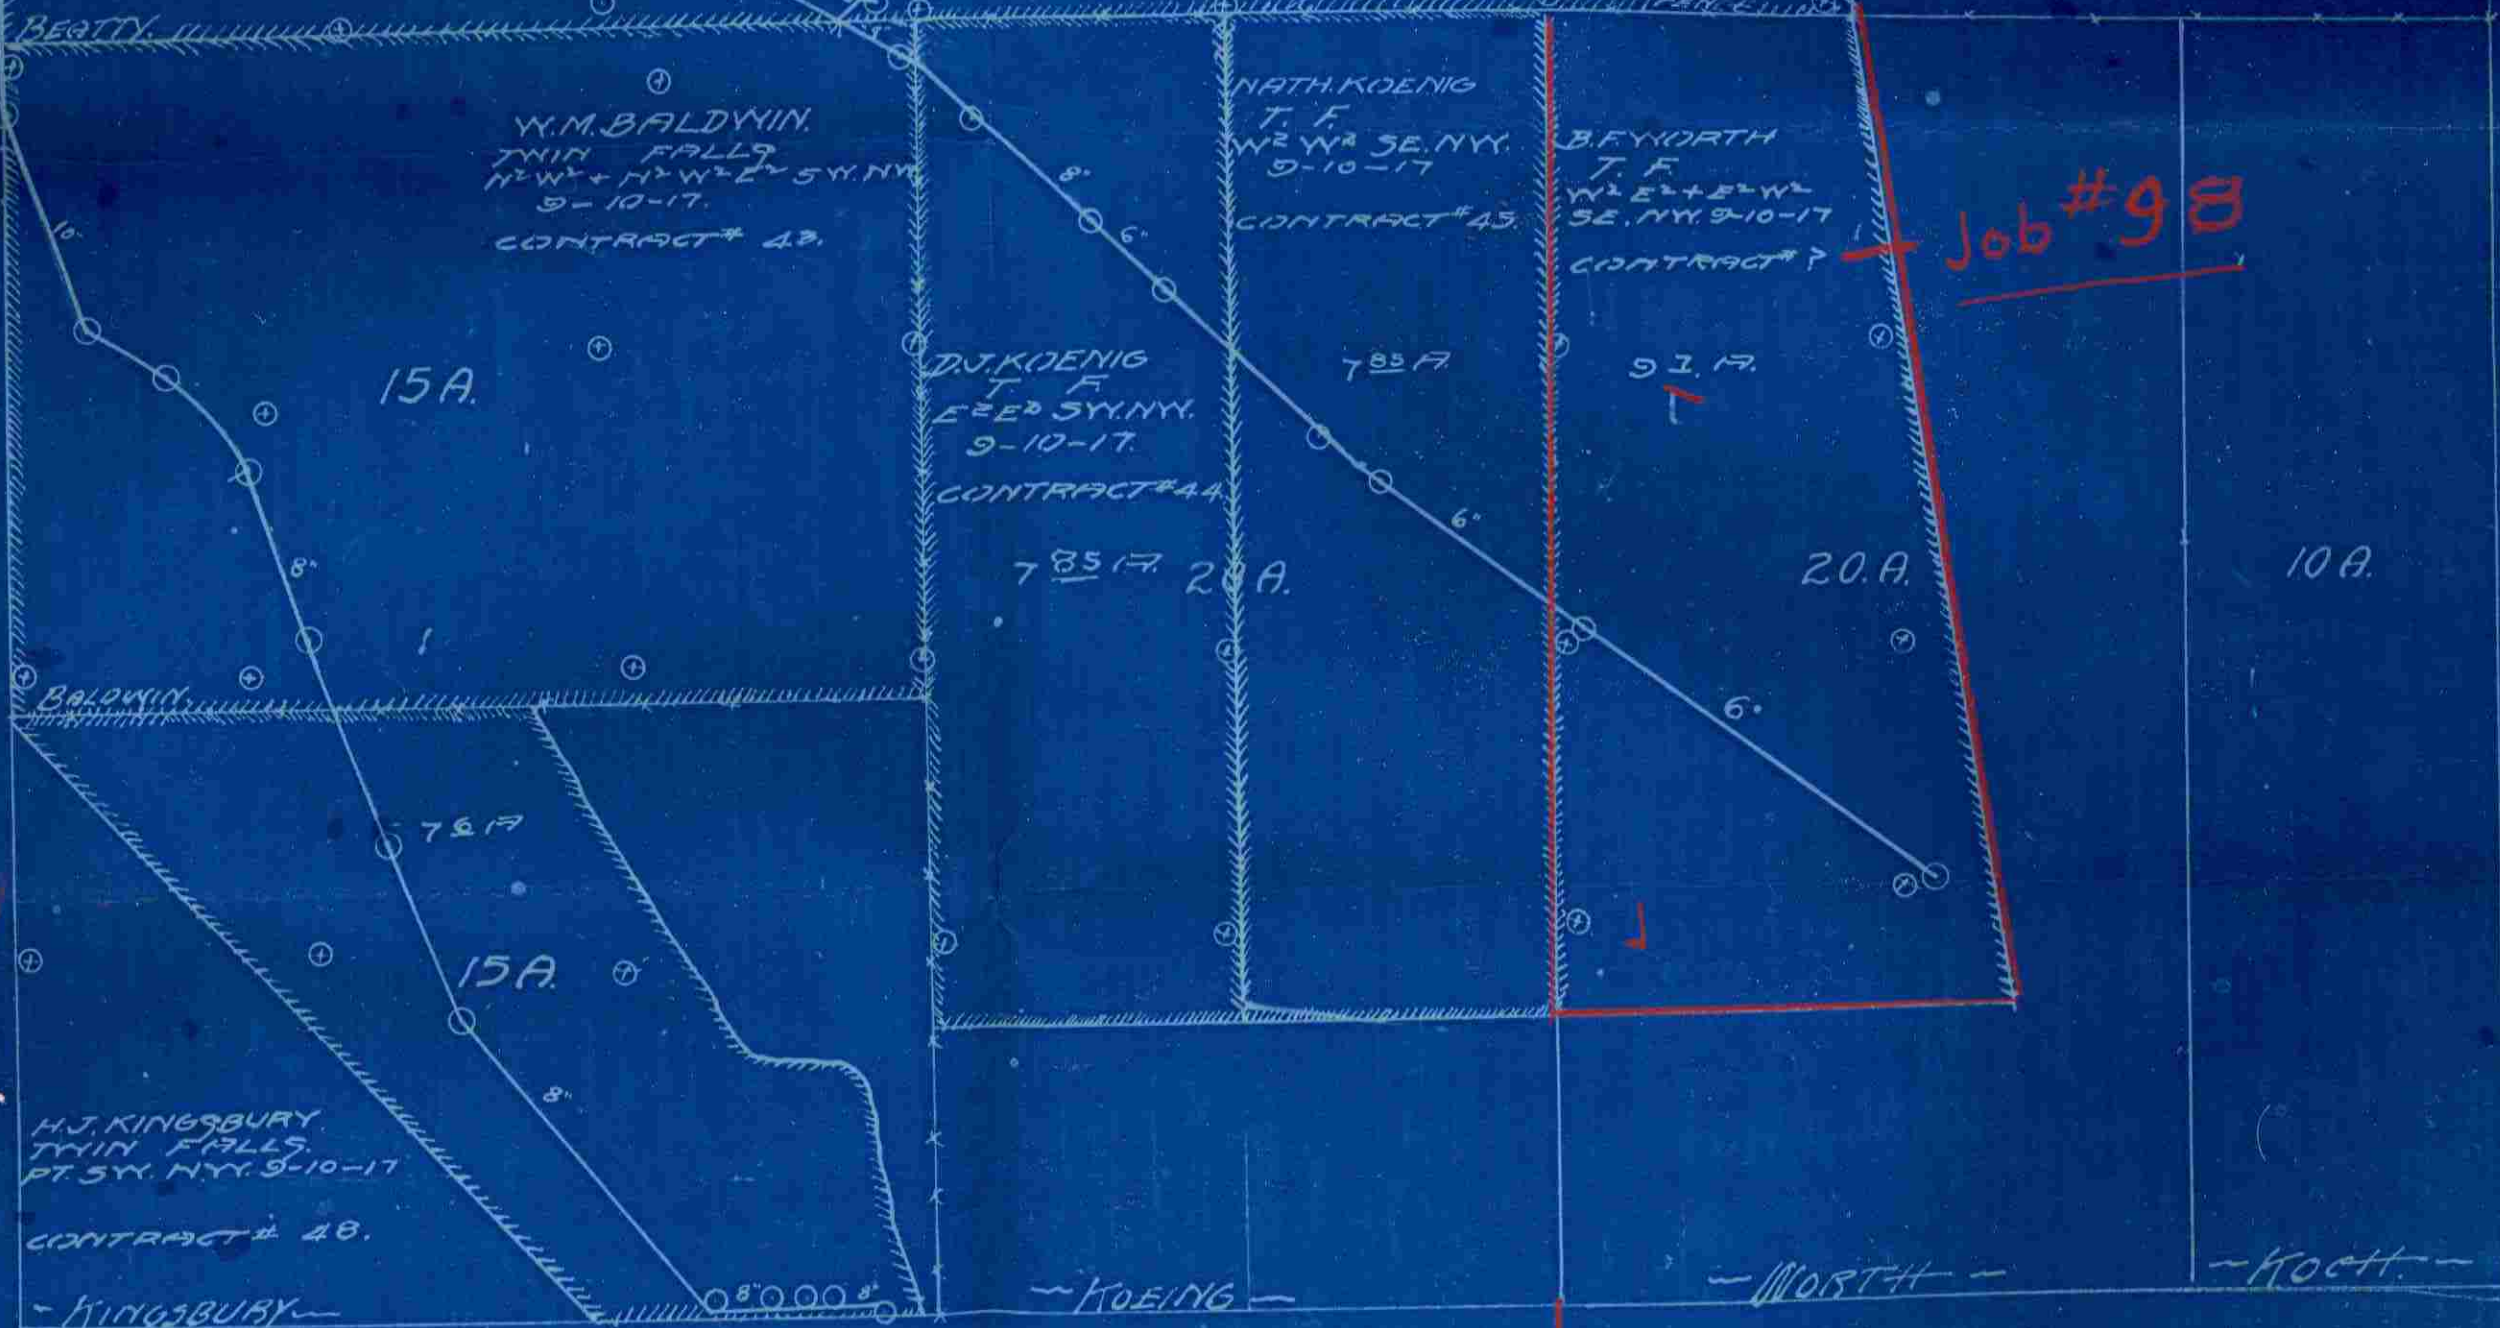

W.M. BALDWIN.
TWIN FALLS
N²W² + N²W² E² SW. NY.
9-10-17.
CONTRACT # 43.

NATH. KOENIG
T. F.
W² W² SE. NY.
9-10-17
CONTRACT # 45.

B. F. WORTH
T. F.
W² E² + E² W²
SE. NY. 9-10-17
CONTRACT # ?

D.J. KOENIG
T. F.
E² E² SW. NY.
9-10-17.
CONTRACT # 44.

BERTY

BALDWIN

H.J. KINGSBURY
TWIN FALLS
PT. SW. NY. 9-10-17
CONTRACT # 48.

KINGSBURY

KOENIG

NORTH

KOCH

Job #98

15A

15A

20A

20A

10A

785A

91A

781A

10'

8'

8'

6'

6'

6'

8'

8' 0 0 8'