

Amos & Howard Drainage Tunnel

Legal Description:
E1/2SE1/4


Section 3
Township 10 South
Range 14 East

Legend

- Man Holes
- Observation Wells
- Tunnel Portals
- Vertical Shafts
- Wells
- Drains
- Tunnels
- City Limits
- Canals
- Roads
- Section Line
- Parcels



This map is for informational and reference purposes only and may not have been prepared for, or be suitable for legal, engineering, or surveying purposes. Users of this information should review or consult the primary data, and information sources to ascertain the usability of information.

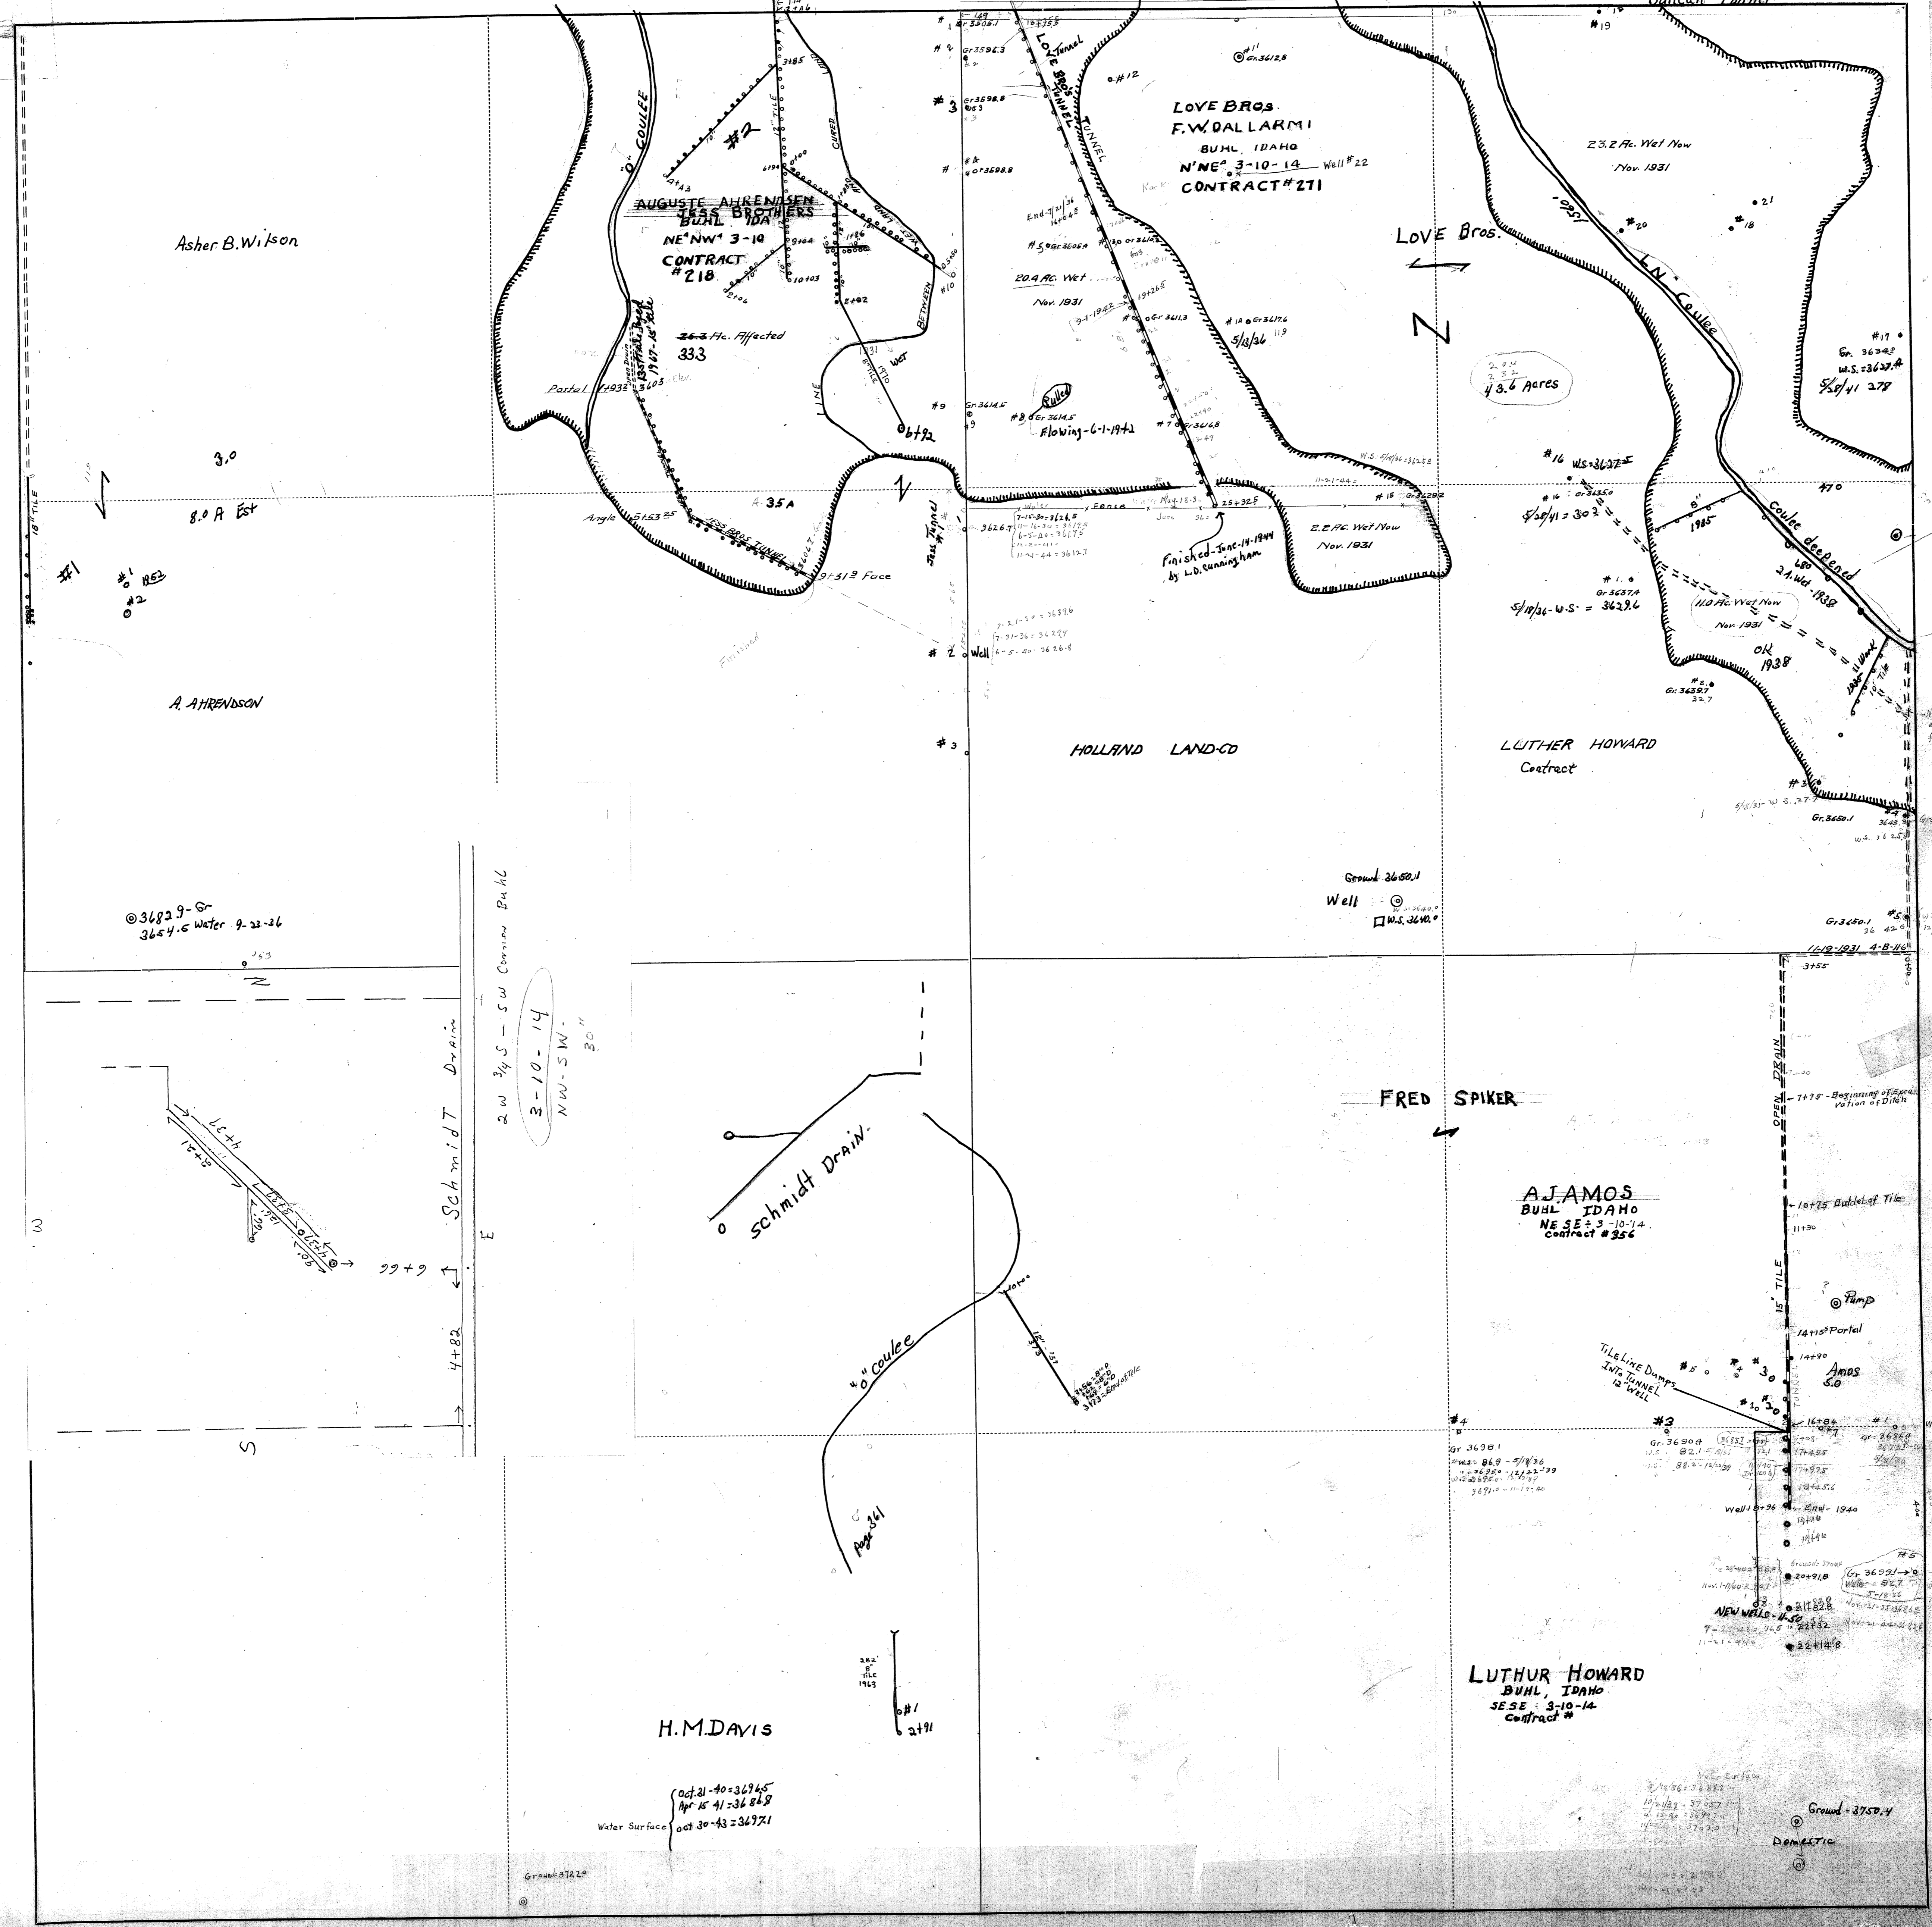


Asher B. Wilson

3.0
8.0 A Est

A. AHRENSON

© 36829-Gr
3644.6 Water 9-22-26

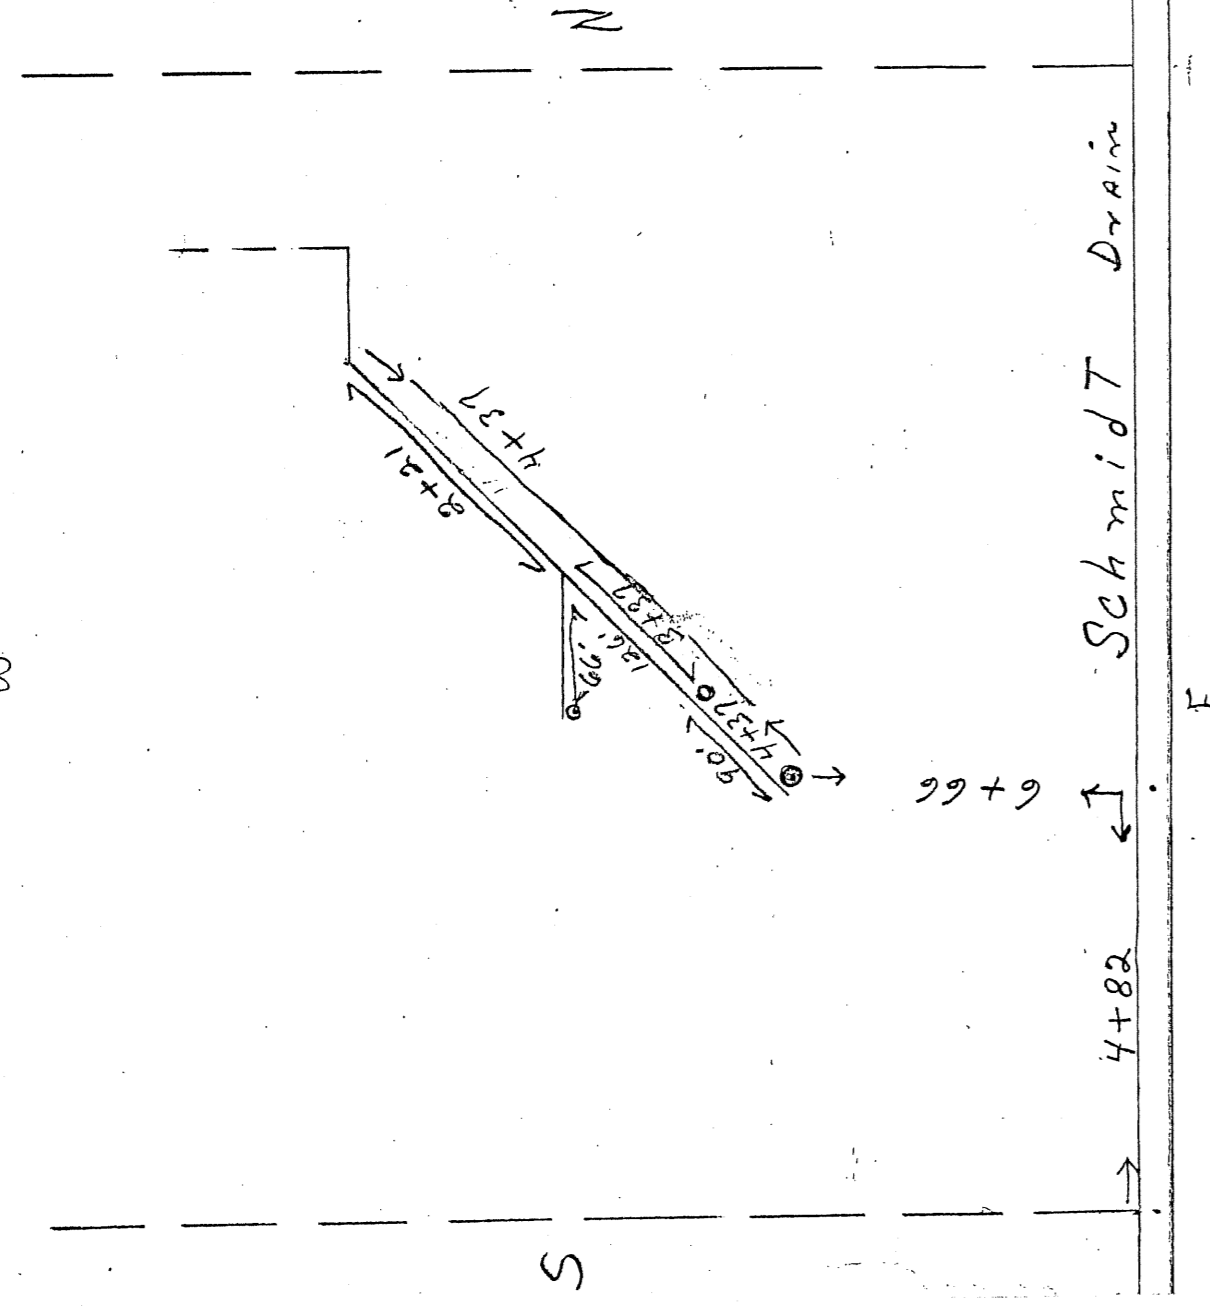

Schmidt Drain

2 W 3/4 S - SW Corner Bull
3-10-14
NW-SW
30'

H.M. Davis

Water Surface
Oct 21-40 = 36945
Apr 15 41 = 36848
Oct 30-43 = 36971

Ground 37220

LOVE BROS.
F.W. DALLARMI
BUHL, IDAHO
N'NE 3-10-14 Well #22
CONTRACT #211

LOVE BROS.

HOLLAND LAND CO

LUTHER HOWARD
Contract

FRED SPIKER

A. J. AMOS
BUHL, IDAHO
NE SE 3-10-14
Contract #326

LUTHER HOWARD
BUHL, IDAHO
SESE 3-10-14
Contract #

Ground - 3750.4
DOMESTIC