

# Clear Drainage Tunnel

Legal Description:  
SW1/4SW1/4


Section 25  
Township 10 South  
Range 17 East

**Legend**

- Man Holes
- Observation Wells
- Tunnel Portals
- Vertical Shafts
- Wells
- Drains
- Tunnels
- City Limits
- Canals
- Roads
- Section Line
- Parcels



This map is for informational and reference purposes only and may not have been prepared for, or be suitable for legal, engineering, or surveying purposes. Users of this information should review or consult the primary data, and information sources to ascertain the usability of information.

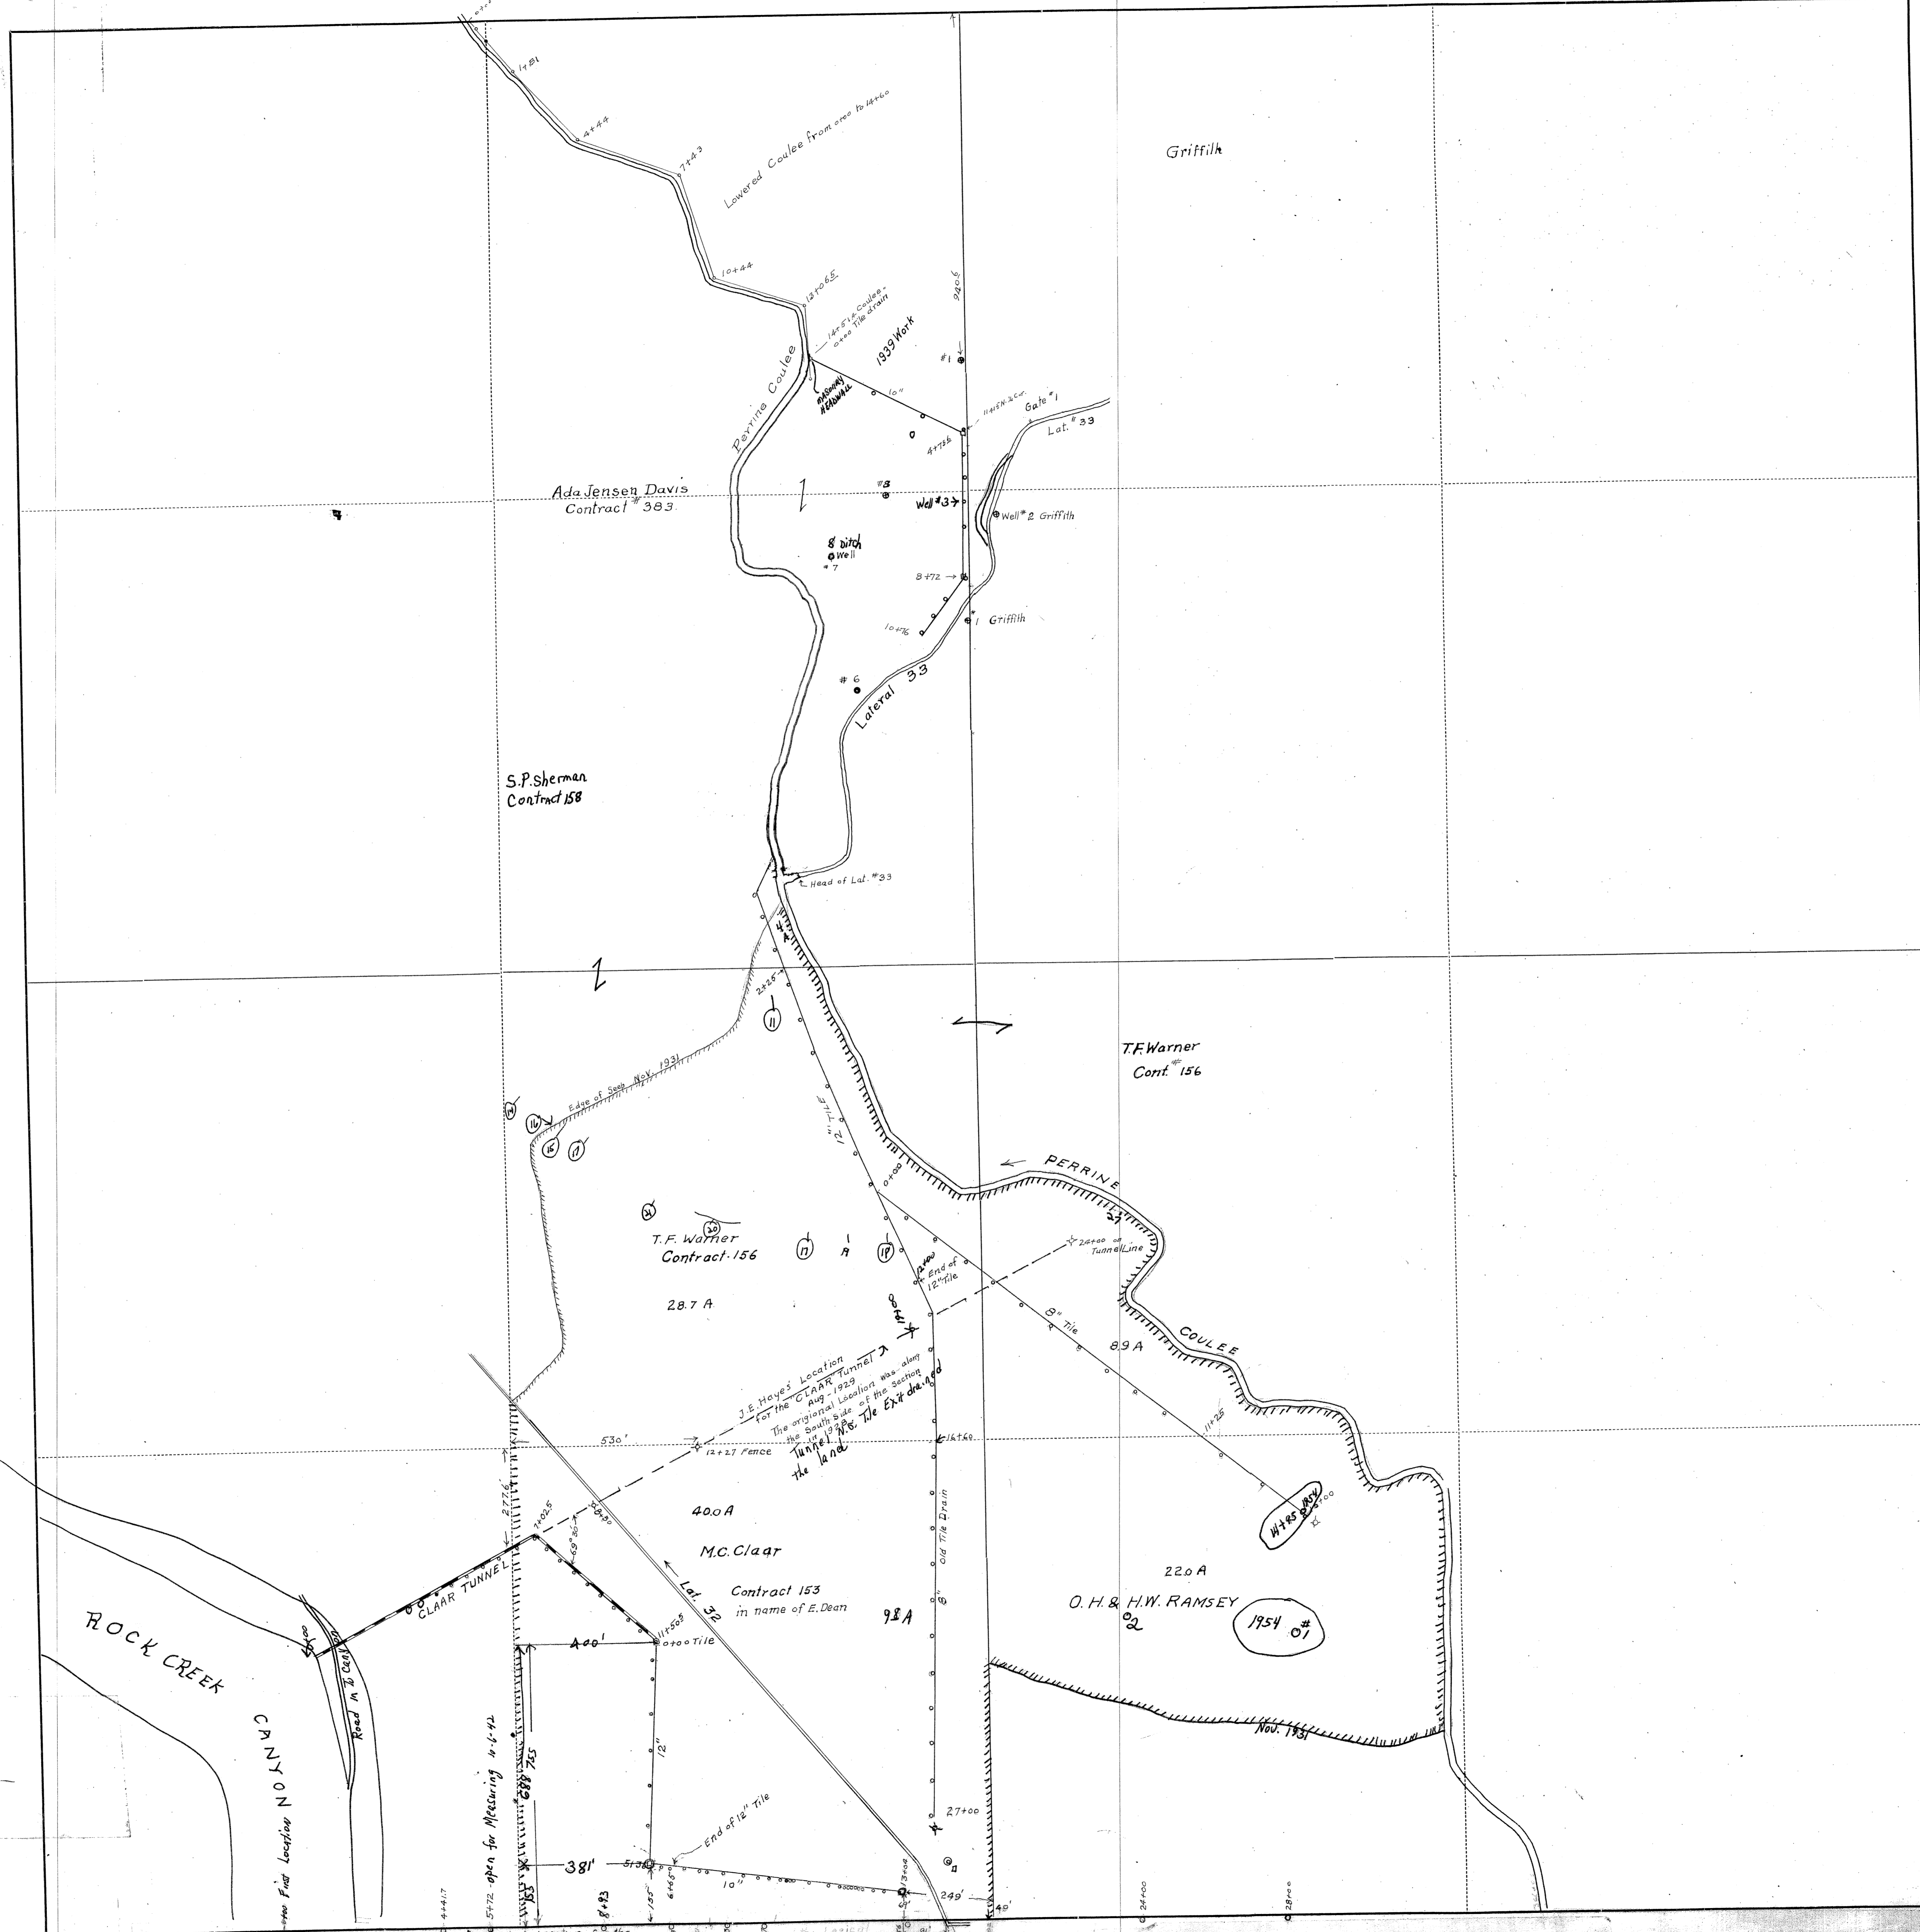

Griffith

Ada Jensen Davis  
Contract # 383

S.P. Sherman  
Contract 158

T.F. Warner  
Cont. 156

T.F. Warner  
Contract 156

28.7 A

40.0 A

M.C. Claar  
Contract 153  
in name of E. Dean

22.0 A

O.H. & H.W. RAMSEY  
# 2

1954 # 01

ROCK CREEK  
CANYON

First Location for the  
CLAAAR Tunnel in 1928

Edge of Sew. Nov. 1923

J.E. Hayes' Location  
Aug. 1929  
for the CLAAAR Tunnel  
was along  
the original location  
of the section  
line in 1912  
where the tile  
the la. ad.

PERRINE  
COULEE

89 A


Nov. 1931



MAP AND PROFILE  
SHOWING GROUND WATER IN PROSPECT WELLS  
CLEAR DRAINAGE INVESTIGATION  
DEC. 1926

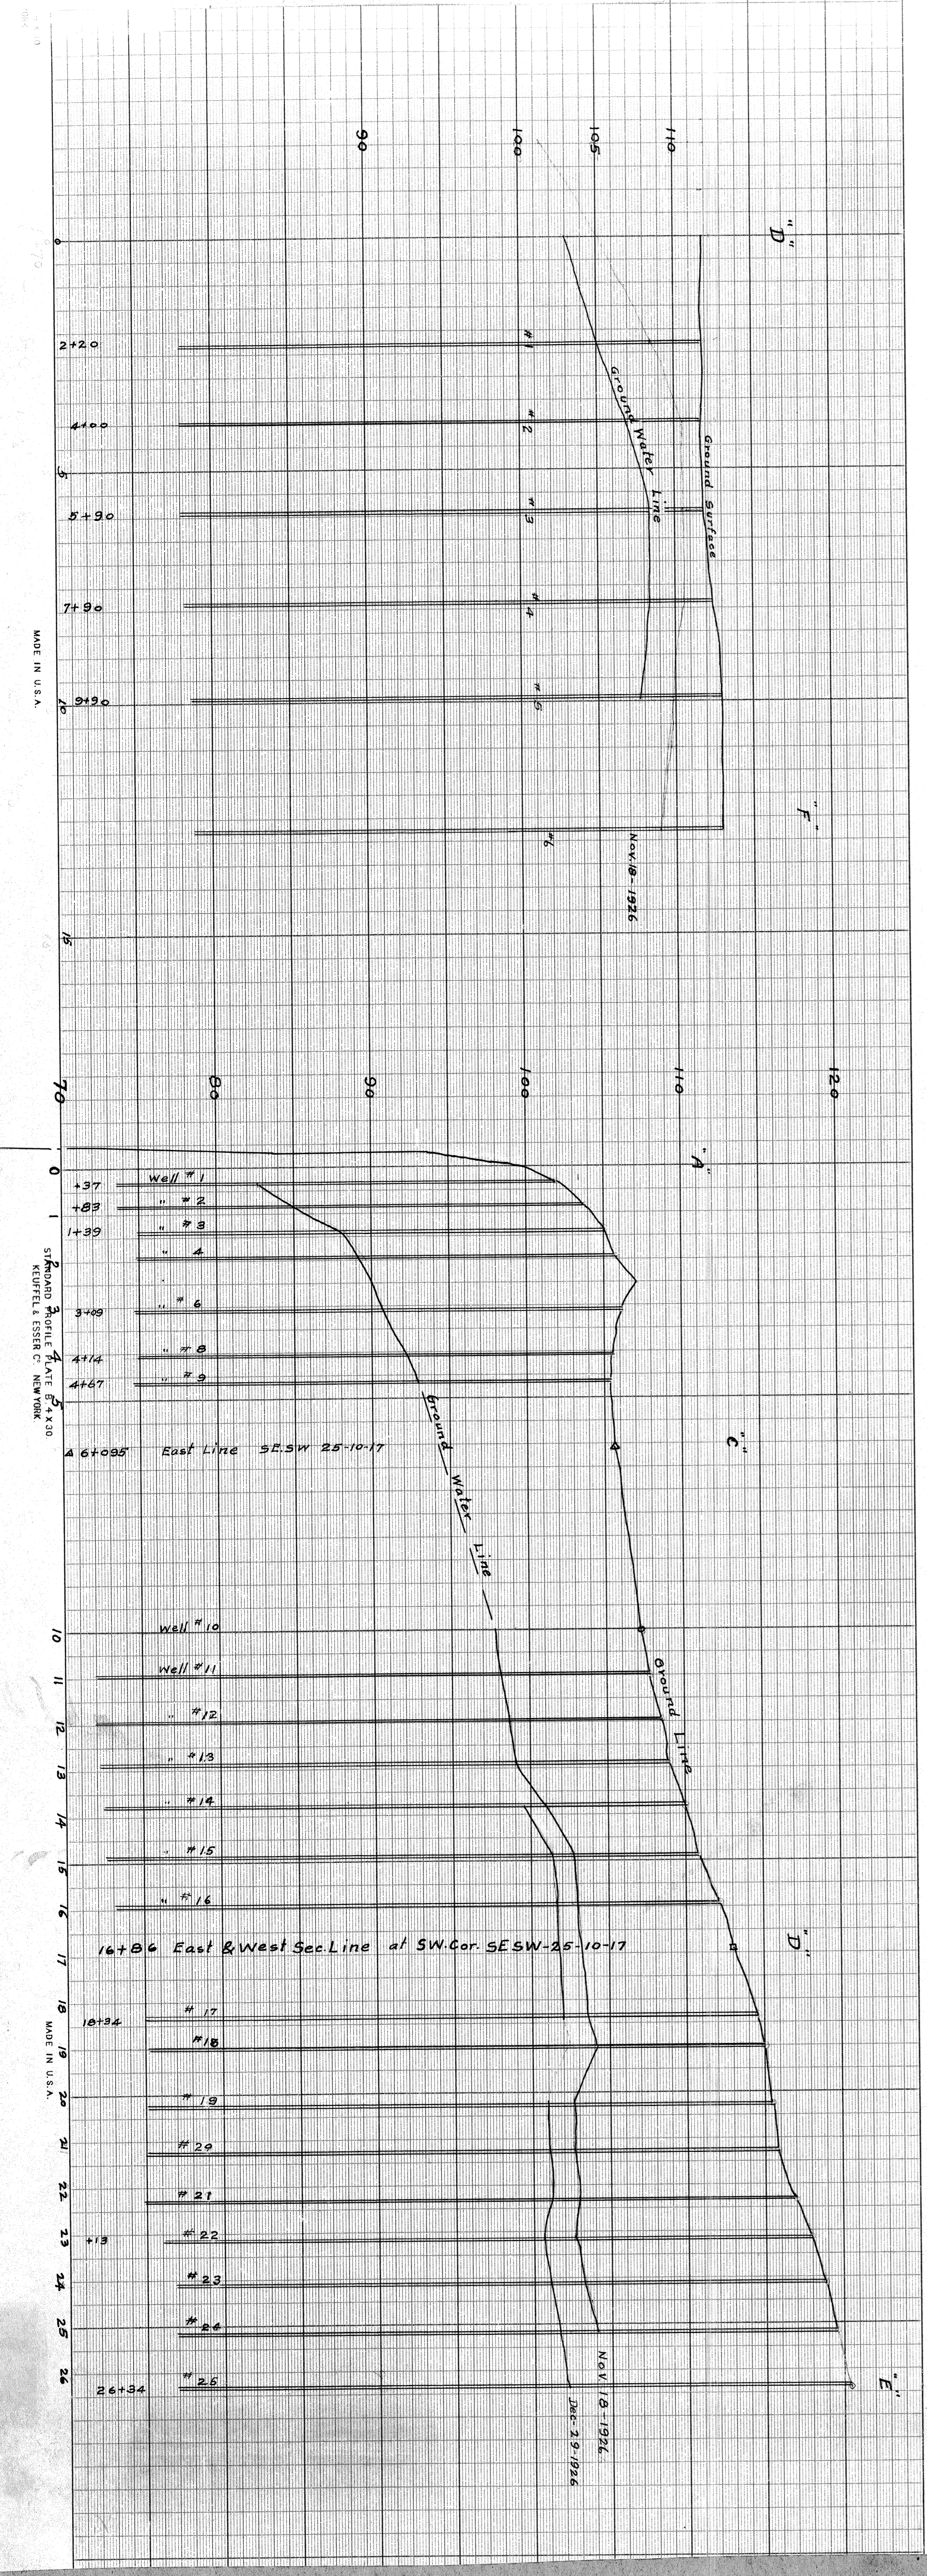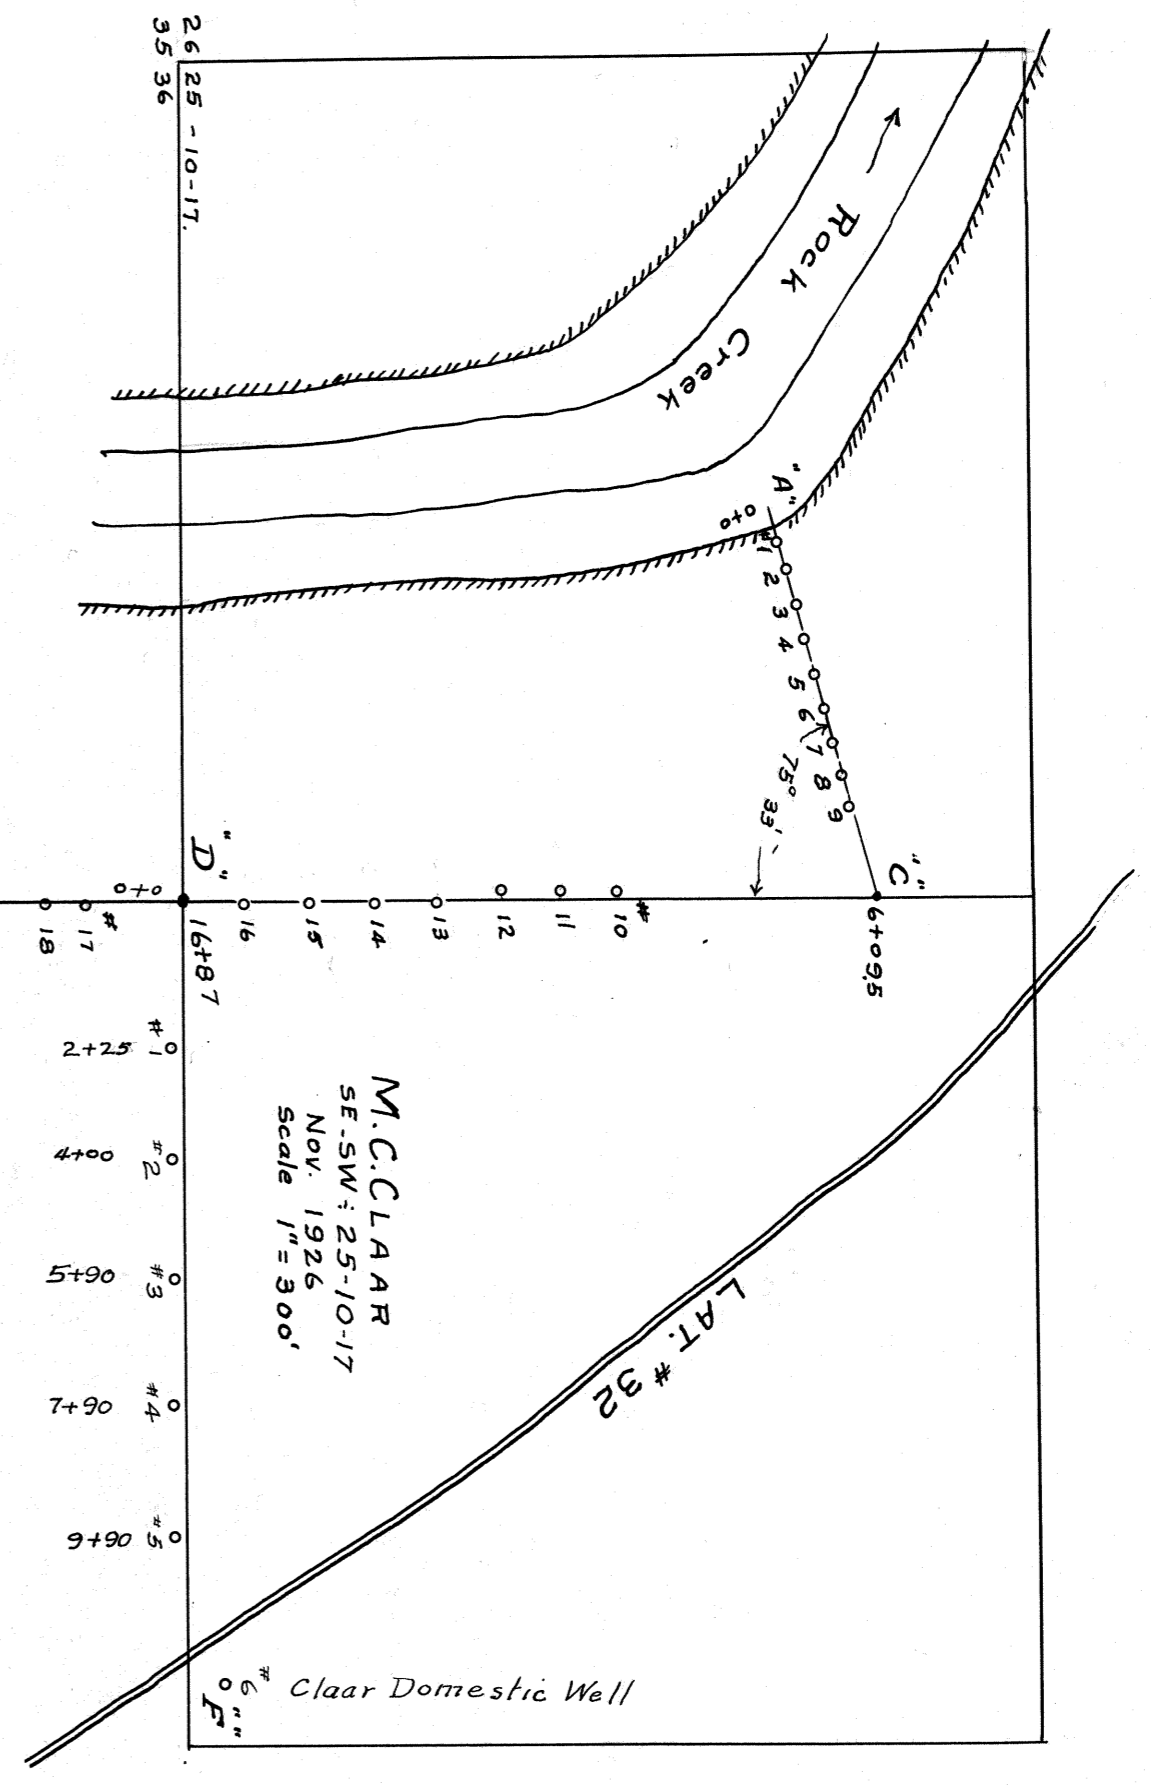

MADE IN U.S.A.

STANDARD PROFILE PLATE #430  
KEUFFEL & ESSER CO. NEW YORK


MADE IN U.S.A.

CLAIR TUNNEL  
Profile  
North Prospect Line  
Aug 23-1917


Rock Creek

51st West Fence - Road  
67th East Fence of Road

Perrine Coulee

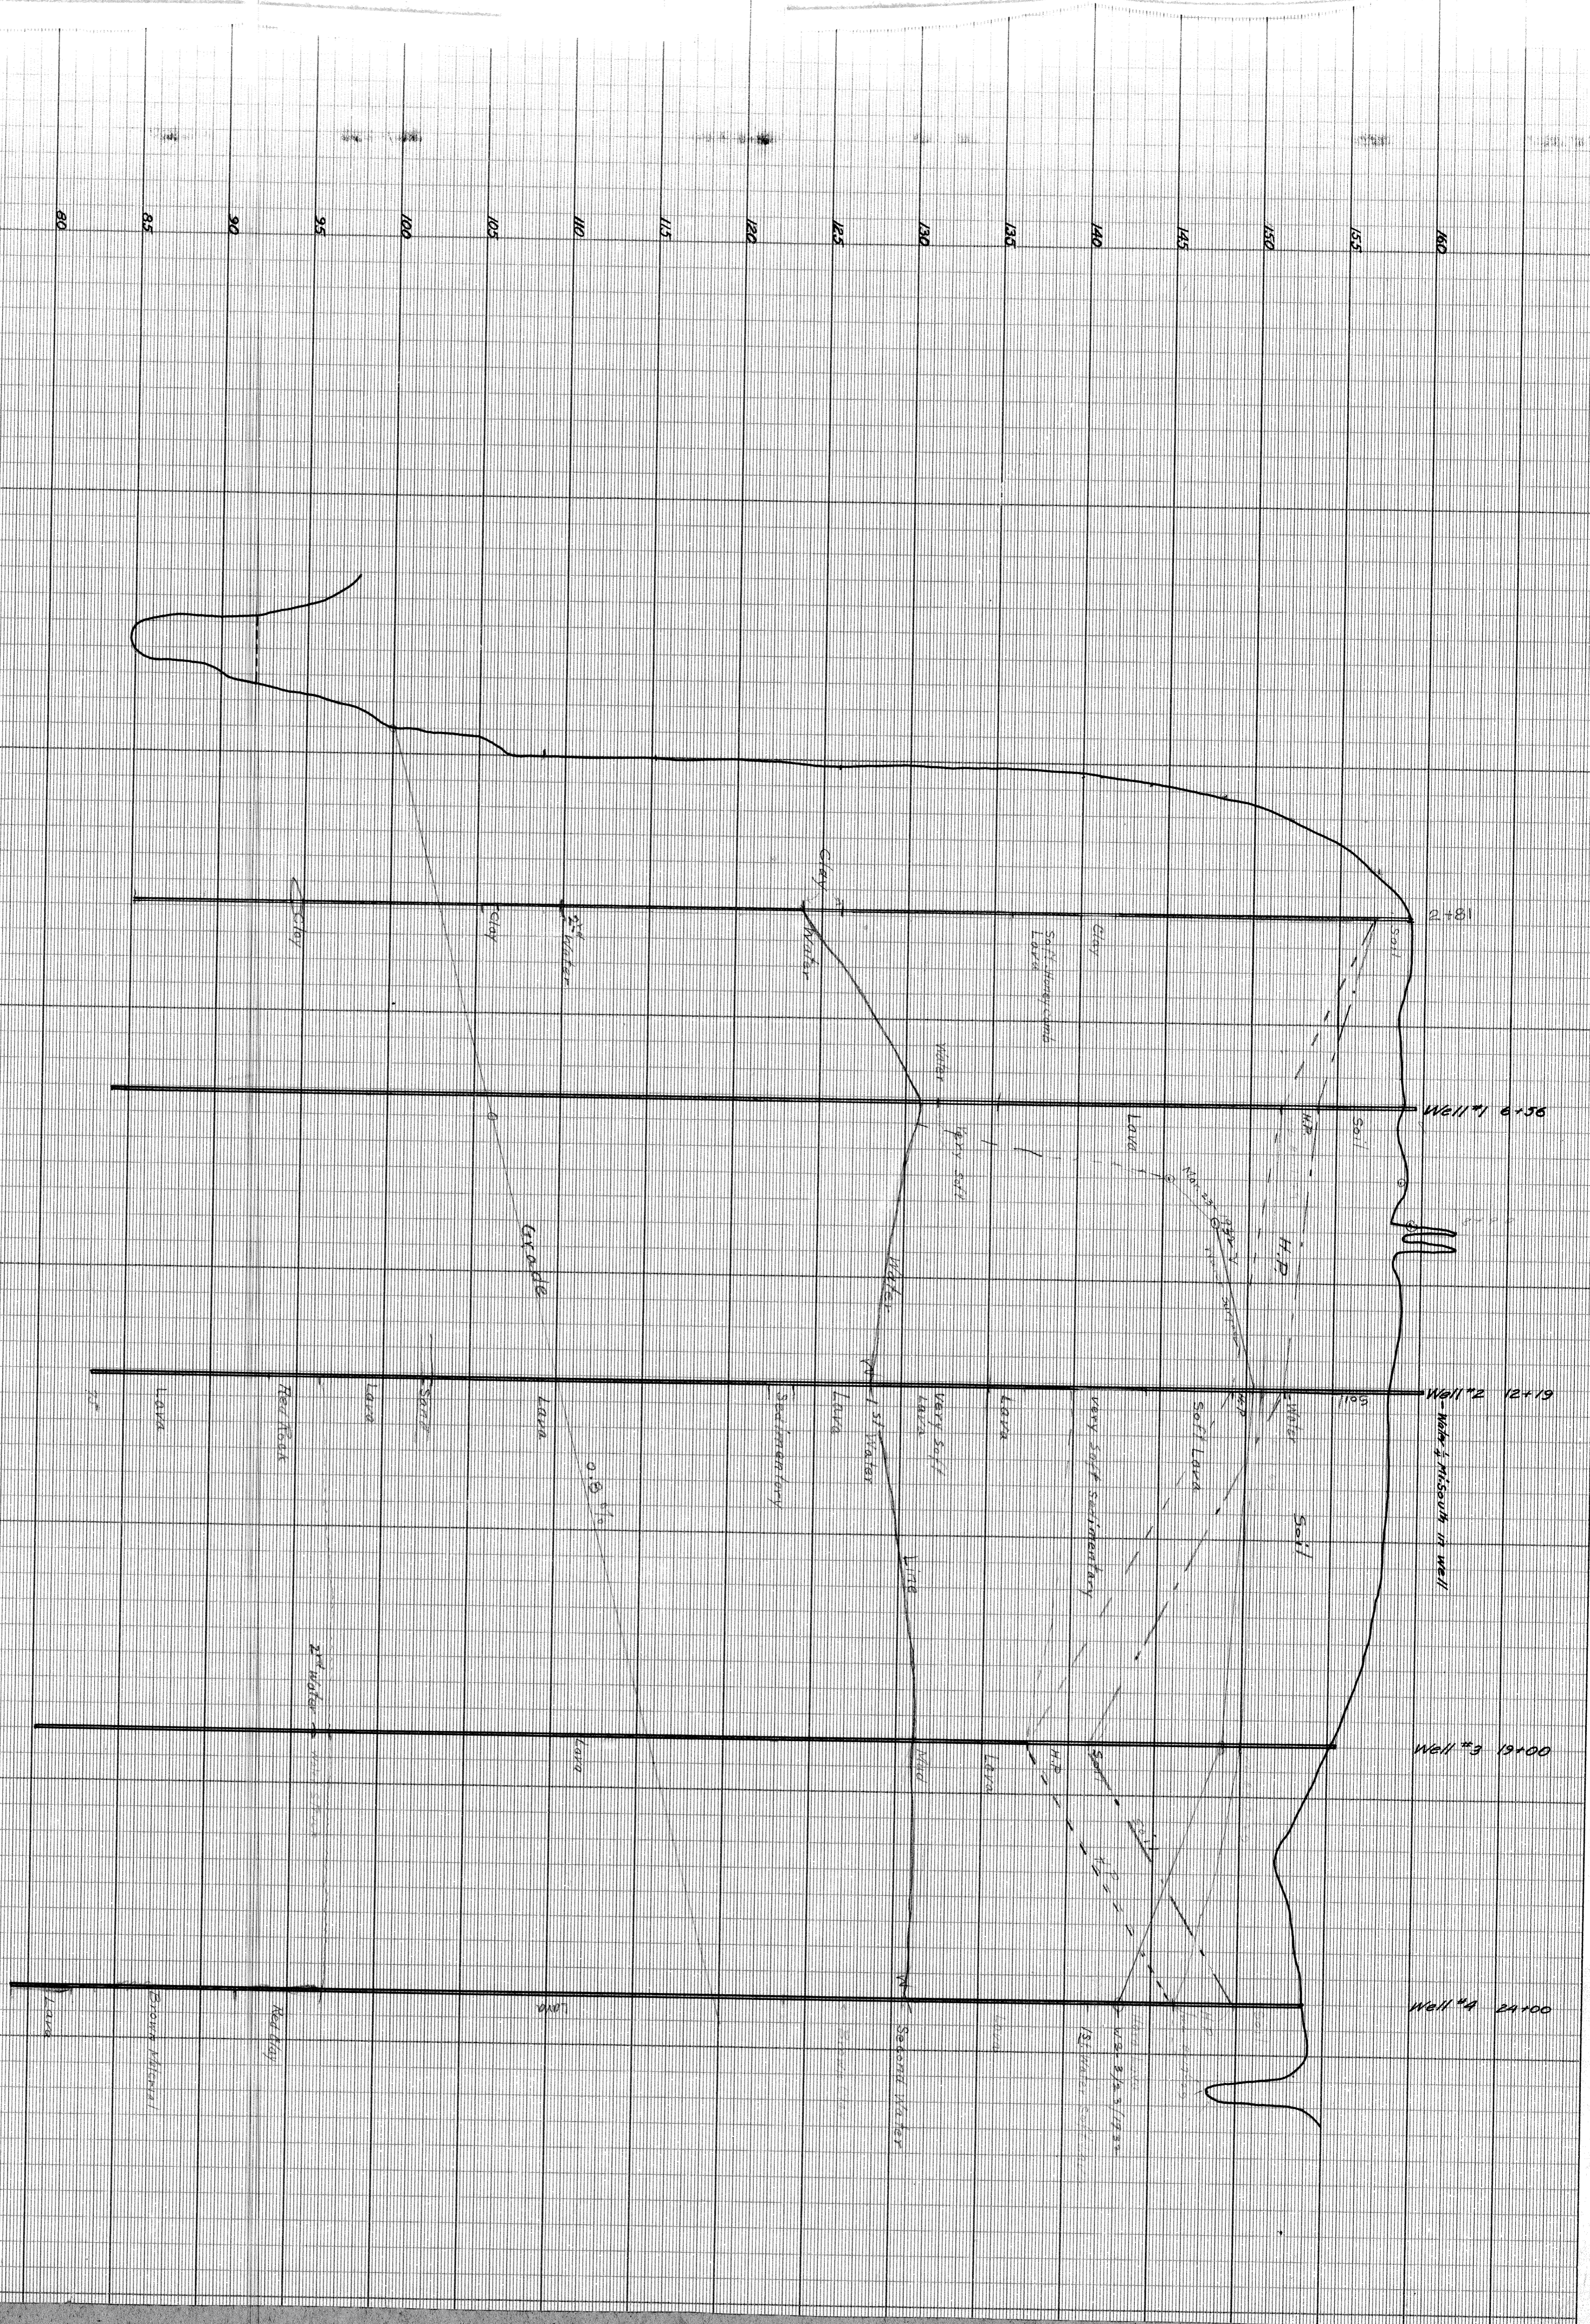


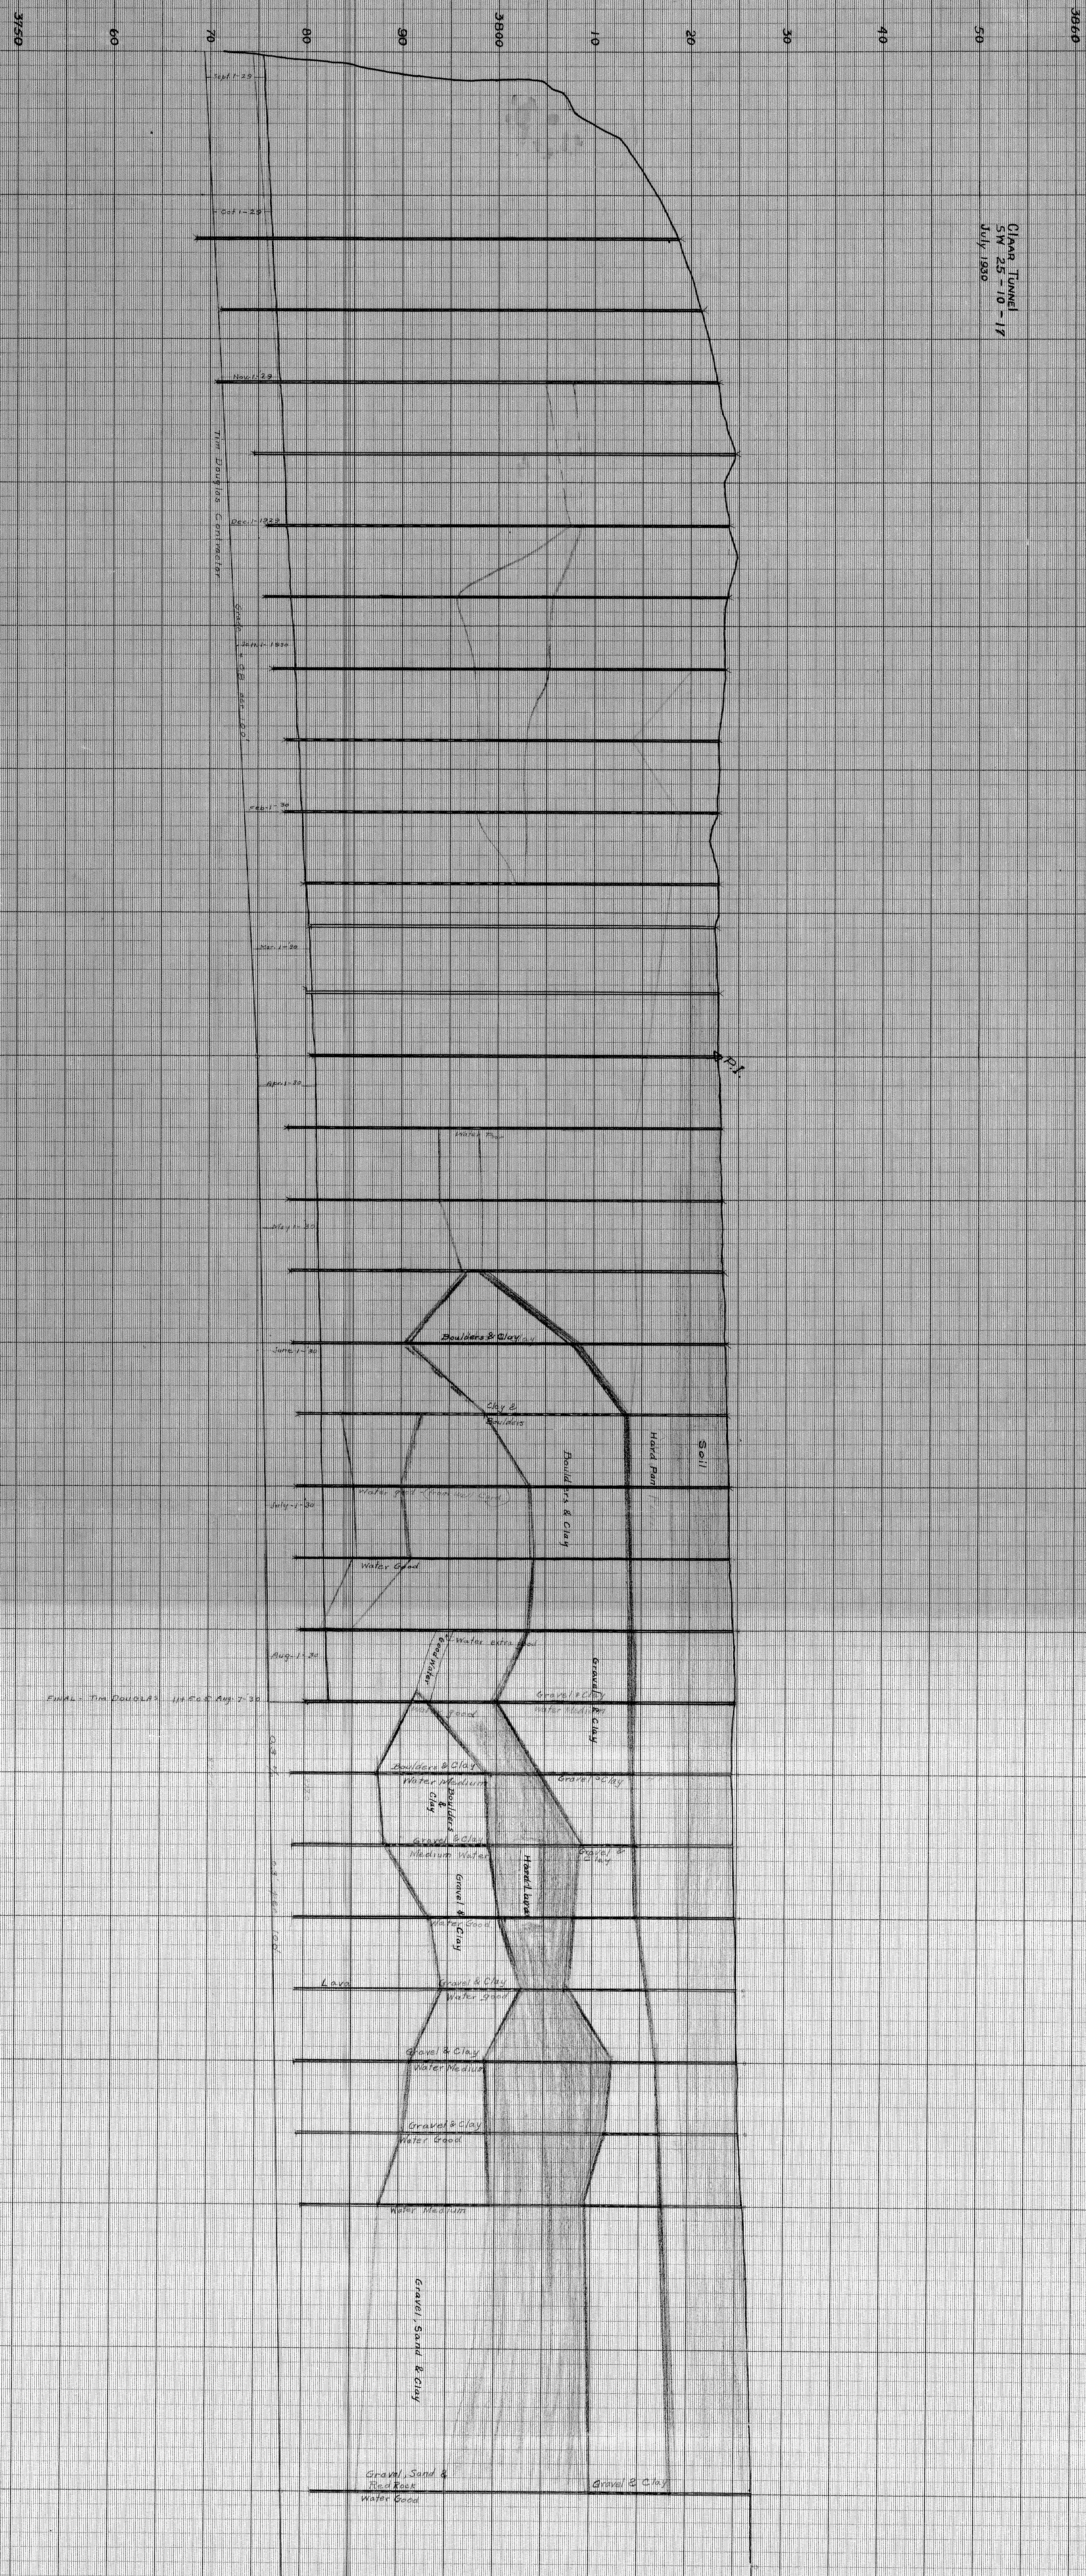

MADE IN U.S.A.

STANDARD PROFILE PLATE B & X 30  
 KEUFFEL & ESSER CO. NEW YORK

MADE IN U.S.A.

STANDARD PROFILE PLATE B & X 30  
 KEUFFEL & ESSER CO. NEW YORK

MADE IN U.S.A.

STANDARD PROFILE PLATE B & X 30  
 KEUFFEL & ESSER CO. NEW YORK

MADE IN U.S.A.

STANDARD PROFILE PLATE B & X 30  
 KEUFFEL & ESSER CO. NEW YORK

MADE IN U.S.A.