

CONTRACT  
No. 221

Isaac Beam

Legal Description:  
SE1/4SE1/4

Section 33  
Township 9 South  
Range 14 East

**Legend**

- Man Holes
- Observation Wells
- Tunnel Portals
- Vertical Shafts
- Wells
- Drains
- Tunnels
- City Limits
- Canals
- Roads
- Section Line
- Parcels



This map is for informational and reference purposes only and may not have been prepared for, or be suitable for legal, engineering, or surveying purposes. Users of this information should review or consult the primary data, and information sources to ascertain the usability of information.

# 221

ISAAC BEAM

33-9-14

S.S.S.


ISAAC BEEM  
 FILER IDAHO  
 N<sup>1</sup>/<sub>2</sub>-SE<sup>1</sup>/<sub>4</sub>: 33-9-14  
 CONTRACT # 221


LEGEND

- WELLS
- TILE LINE
- === OPEN DRAIN
- SCALE 1" = 200'
- July 1926

35.9 Acs.  
 Affected  
 still wet.

DRY

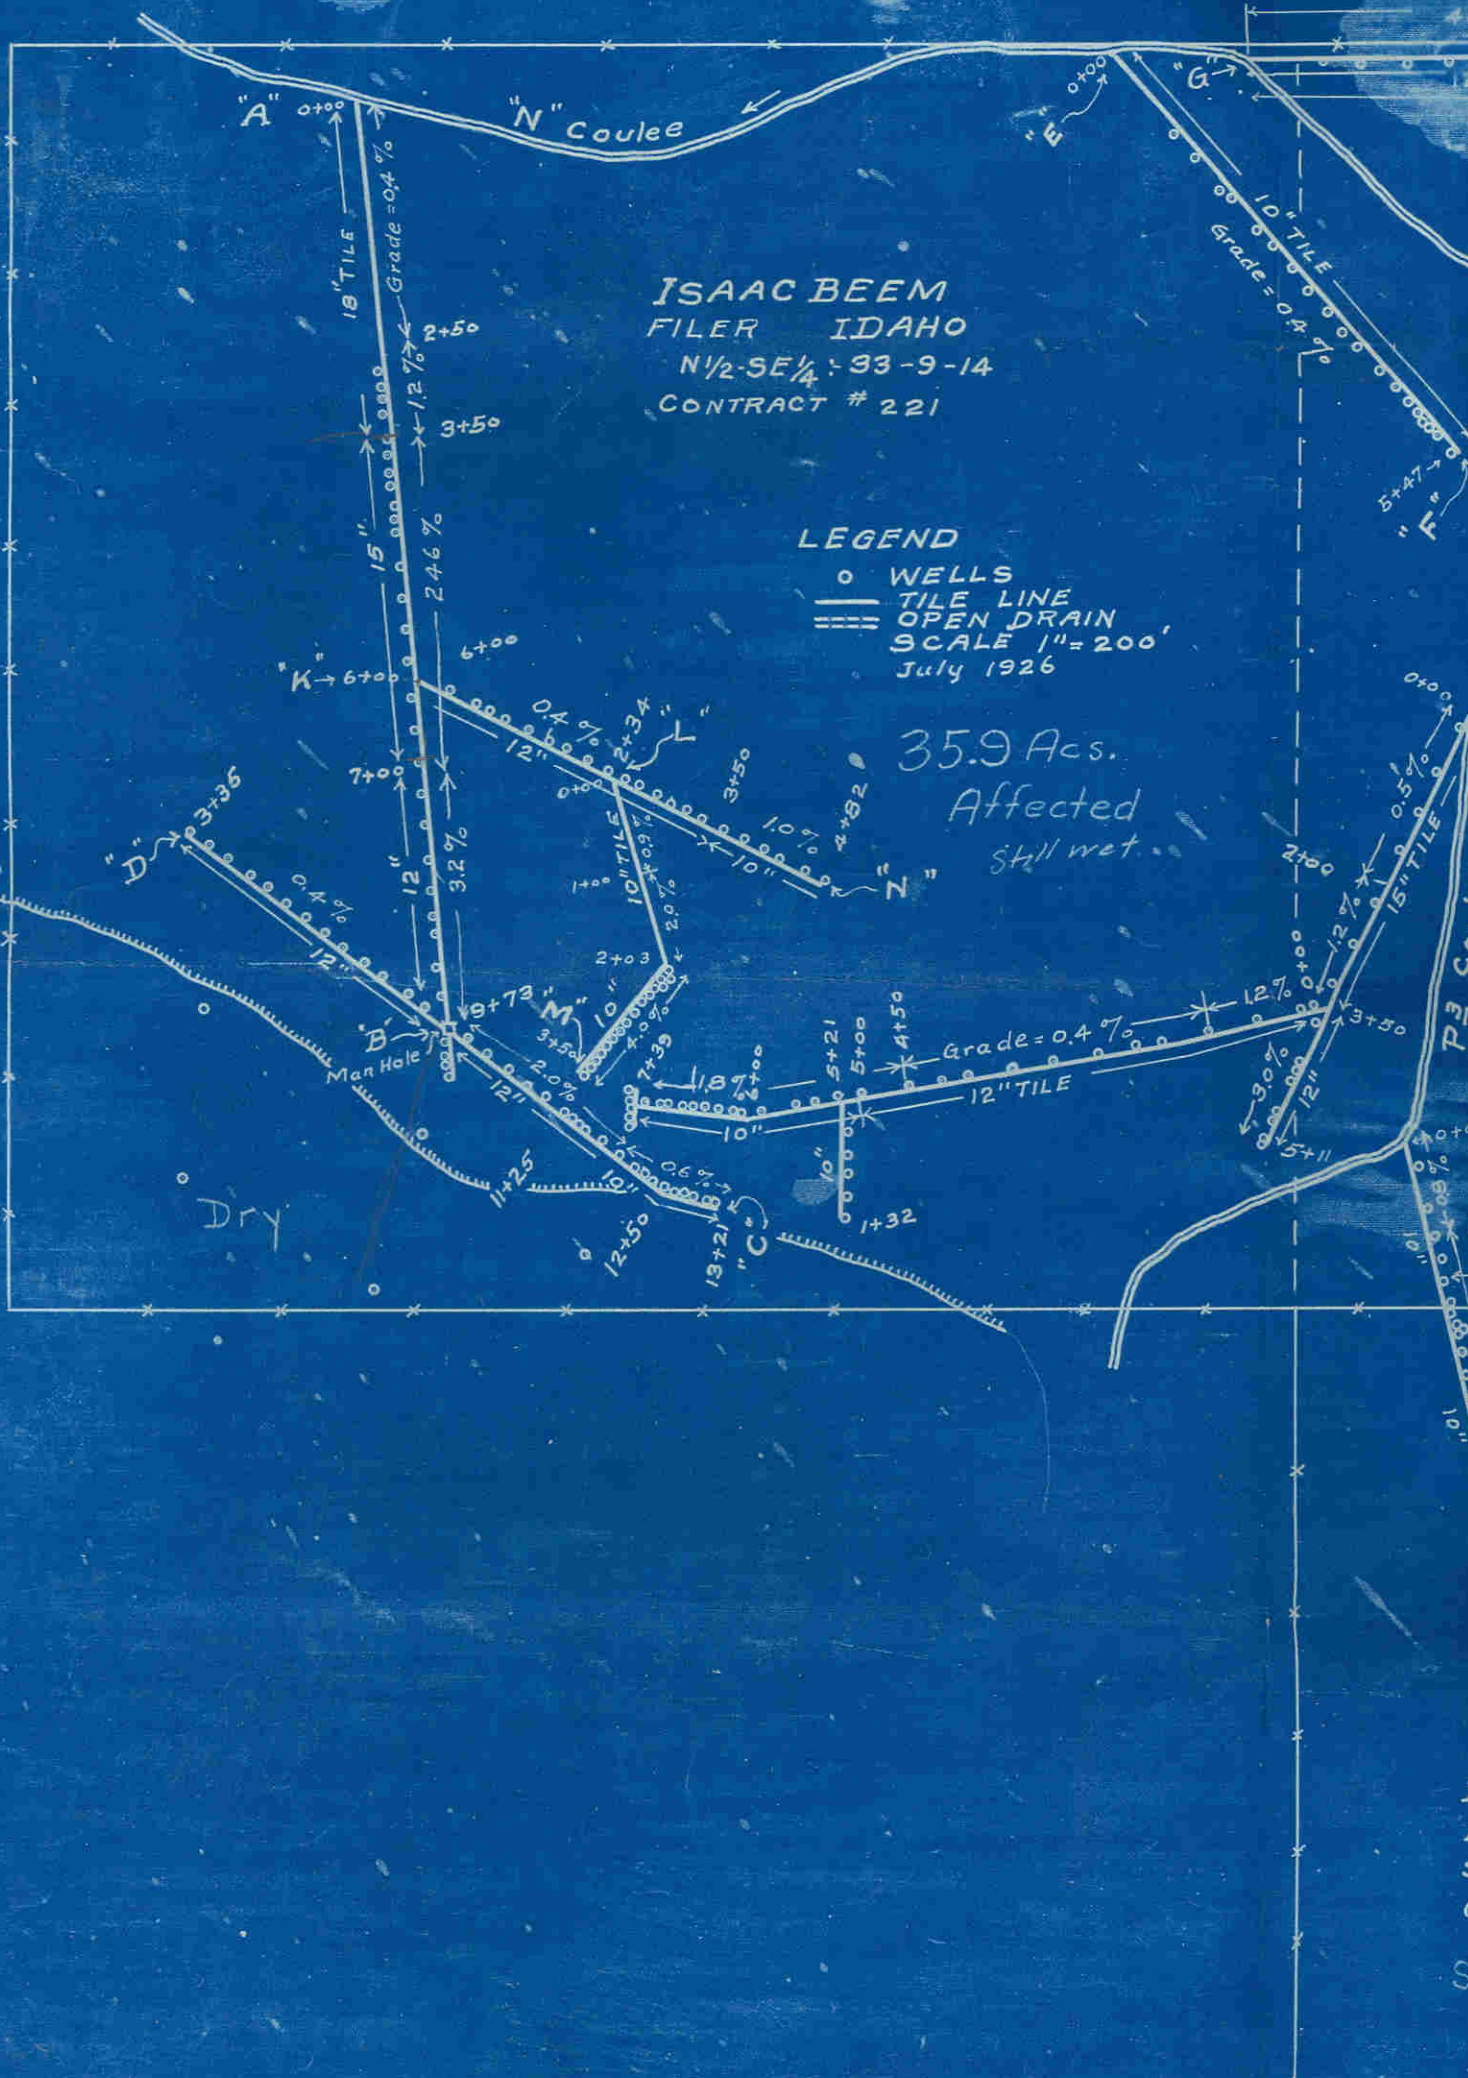

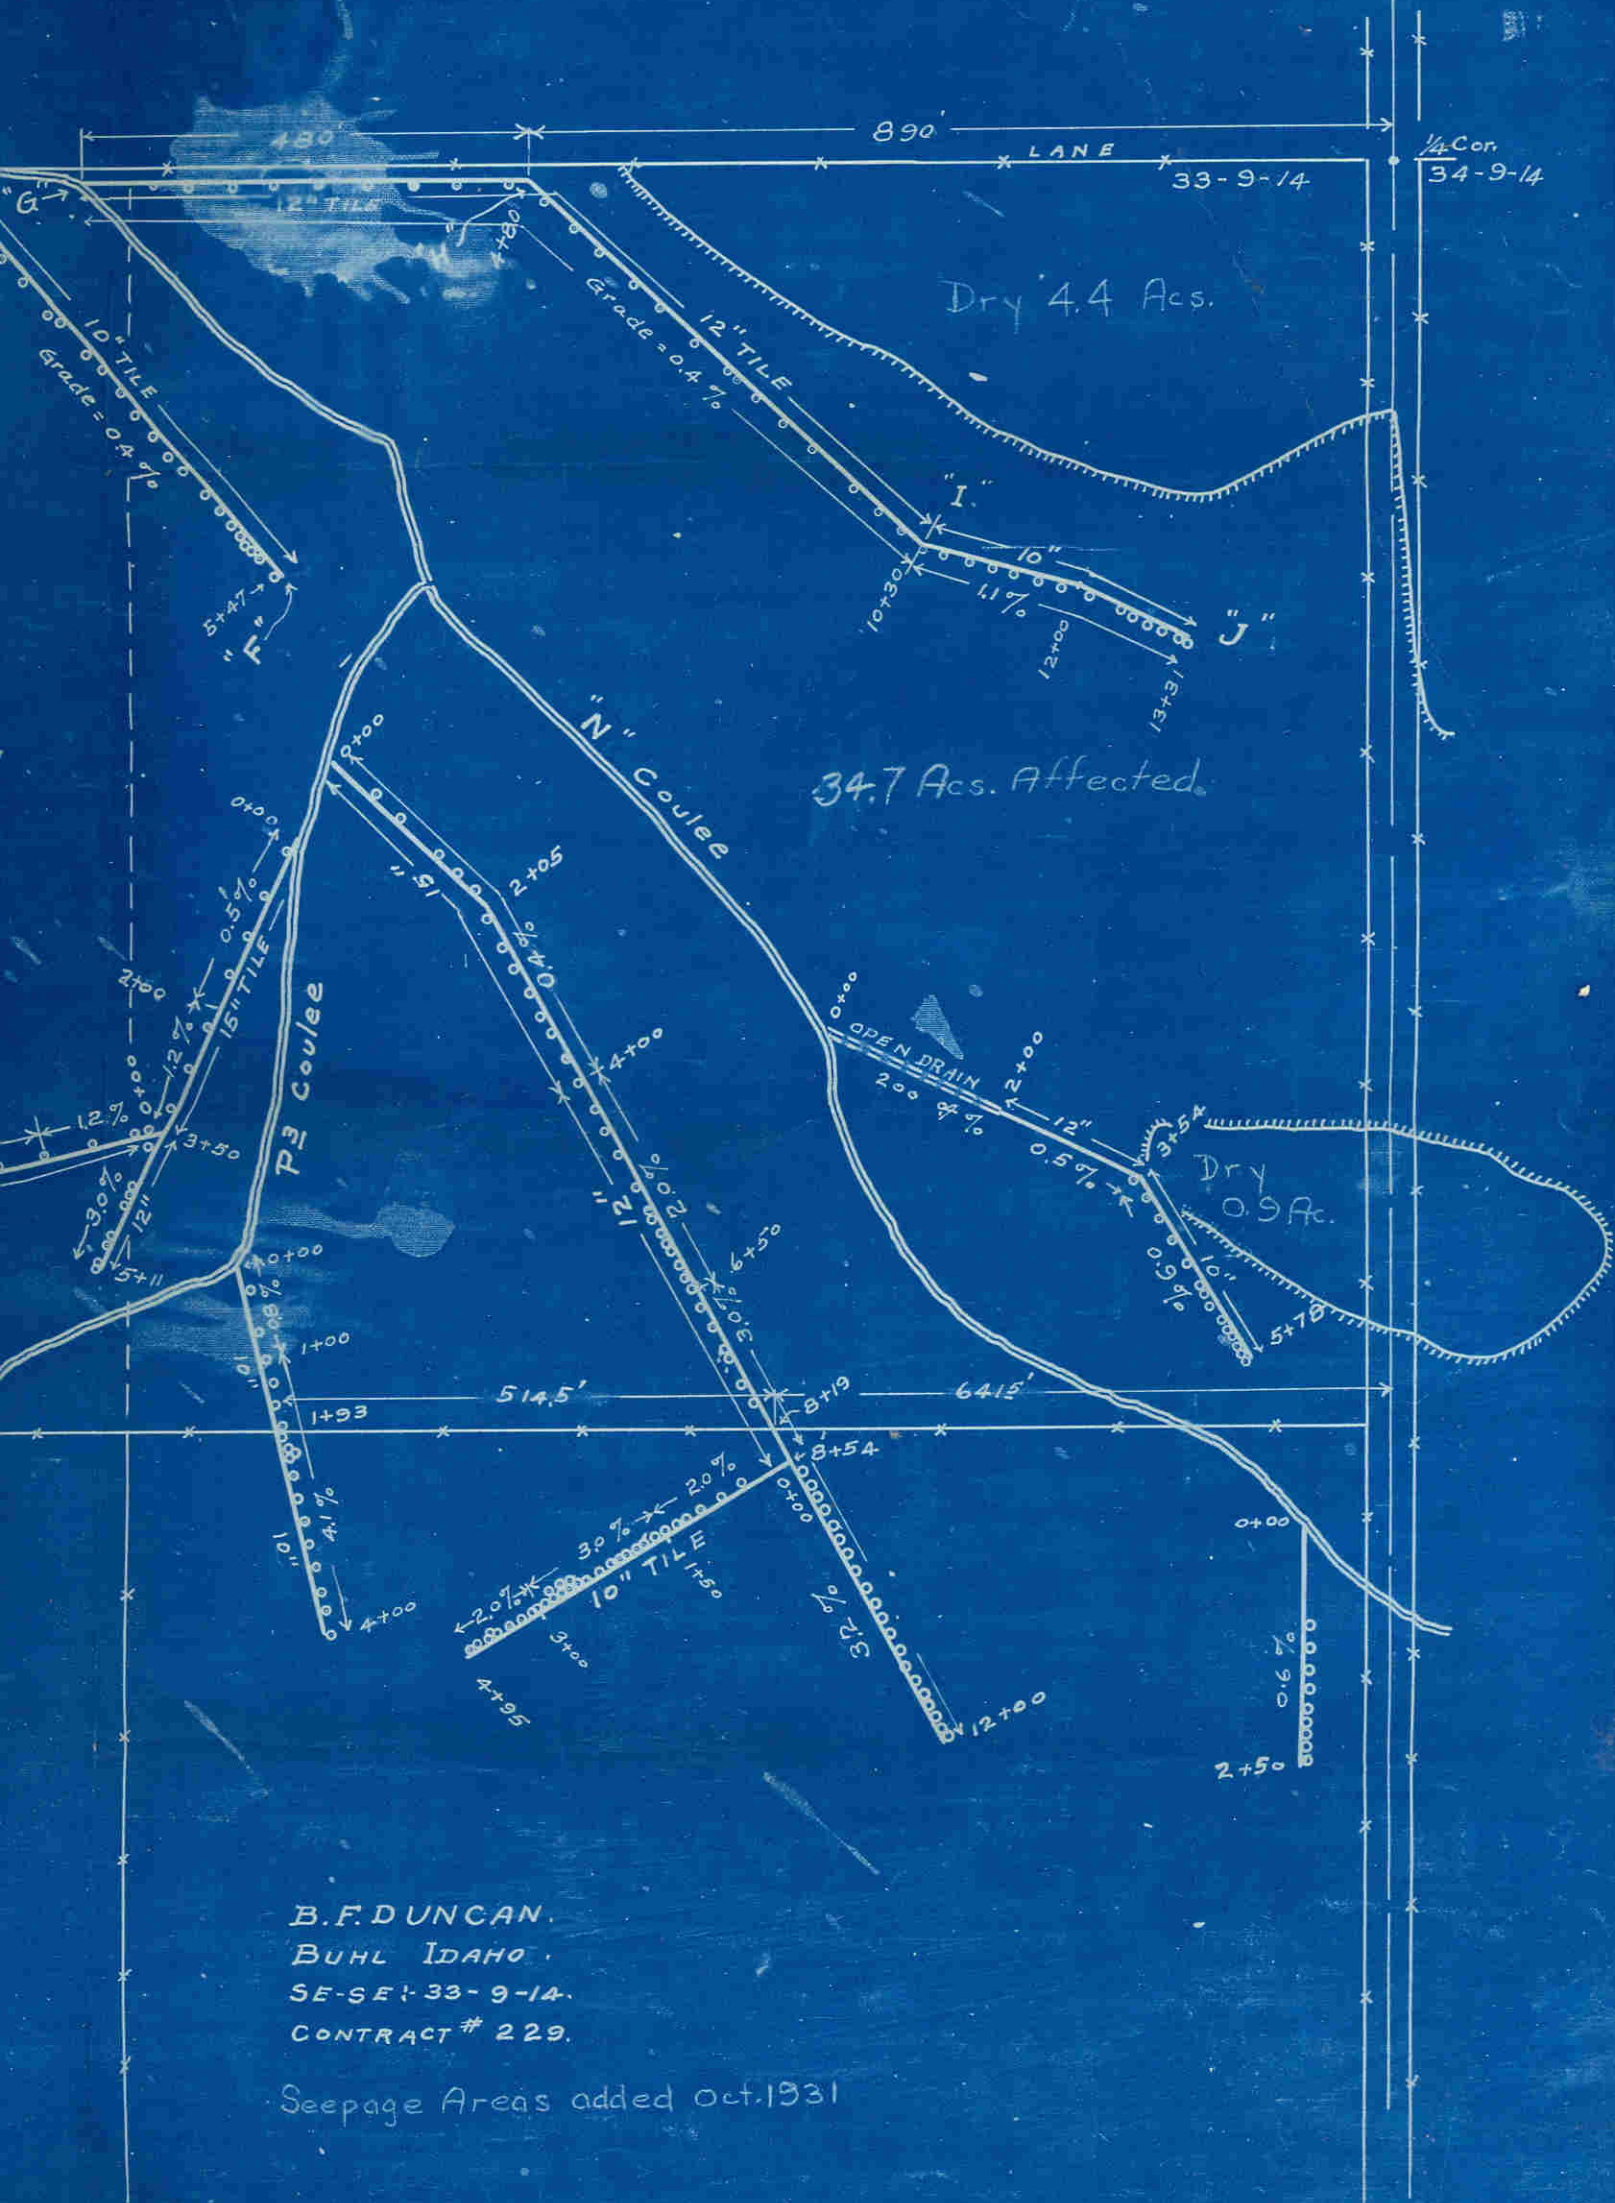

B.F. DUNCAN,  
 BUHL IDAHO.  
 SE-SE 1/4 33-9-14.  
 CONTRACT # 229.

Seepage Areas added Oct. 1931