

CONTRACT  
280

W. B. Hoag

Legal Description:  
SWSWSE


Section 15  
Township 10 South  
Range 17 East

**Legend**

- Man Holes
- Observation Wells
- Tunnel Portals
- Vertical Shafts
- Wells
- Drains
- Tunnels
- City Limits
- Canals
- Roads
- Section Line
- Parcels



This map is for informational and reference purposes only and may not have been prepared for, or be suitable for legal, engineering, or surveying purposes. Users of this information should review or consult the primary data, and information sources to ascertain the usability of information.

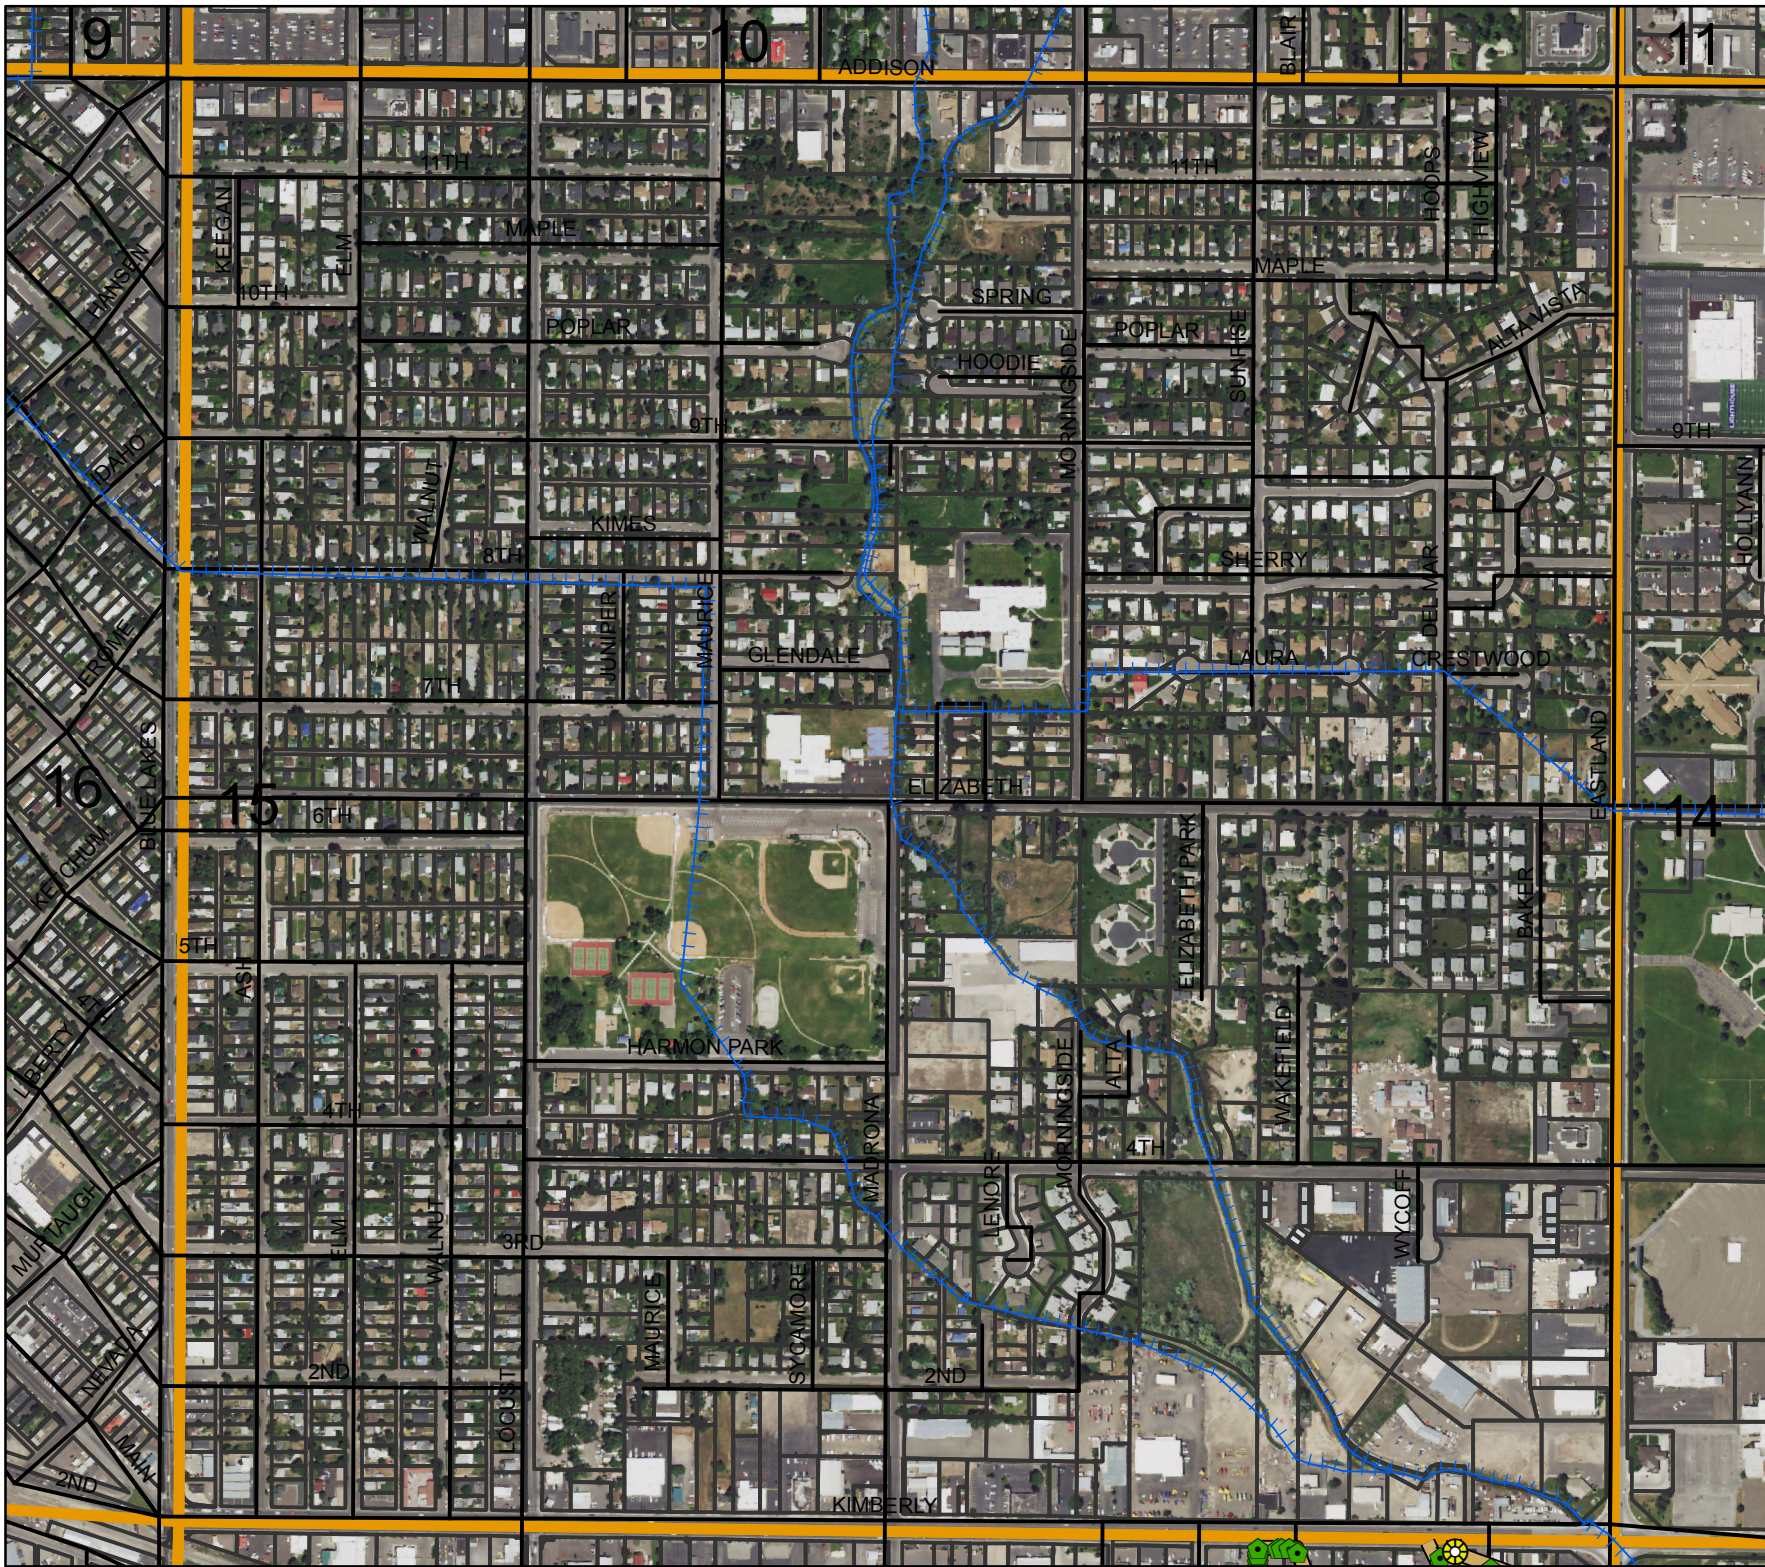


# 280

W. B. HOAG

See also 86;  
15-10-17

15

ELIZABETH AVE.

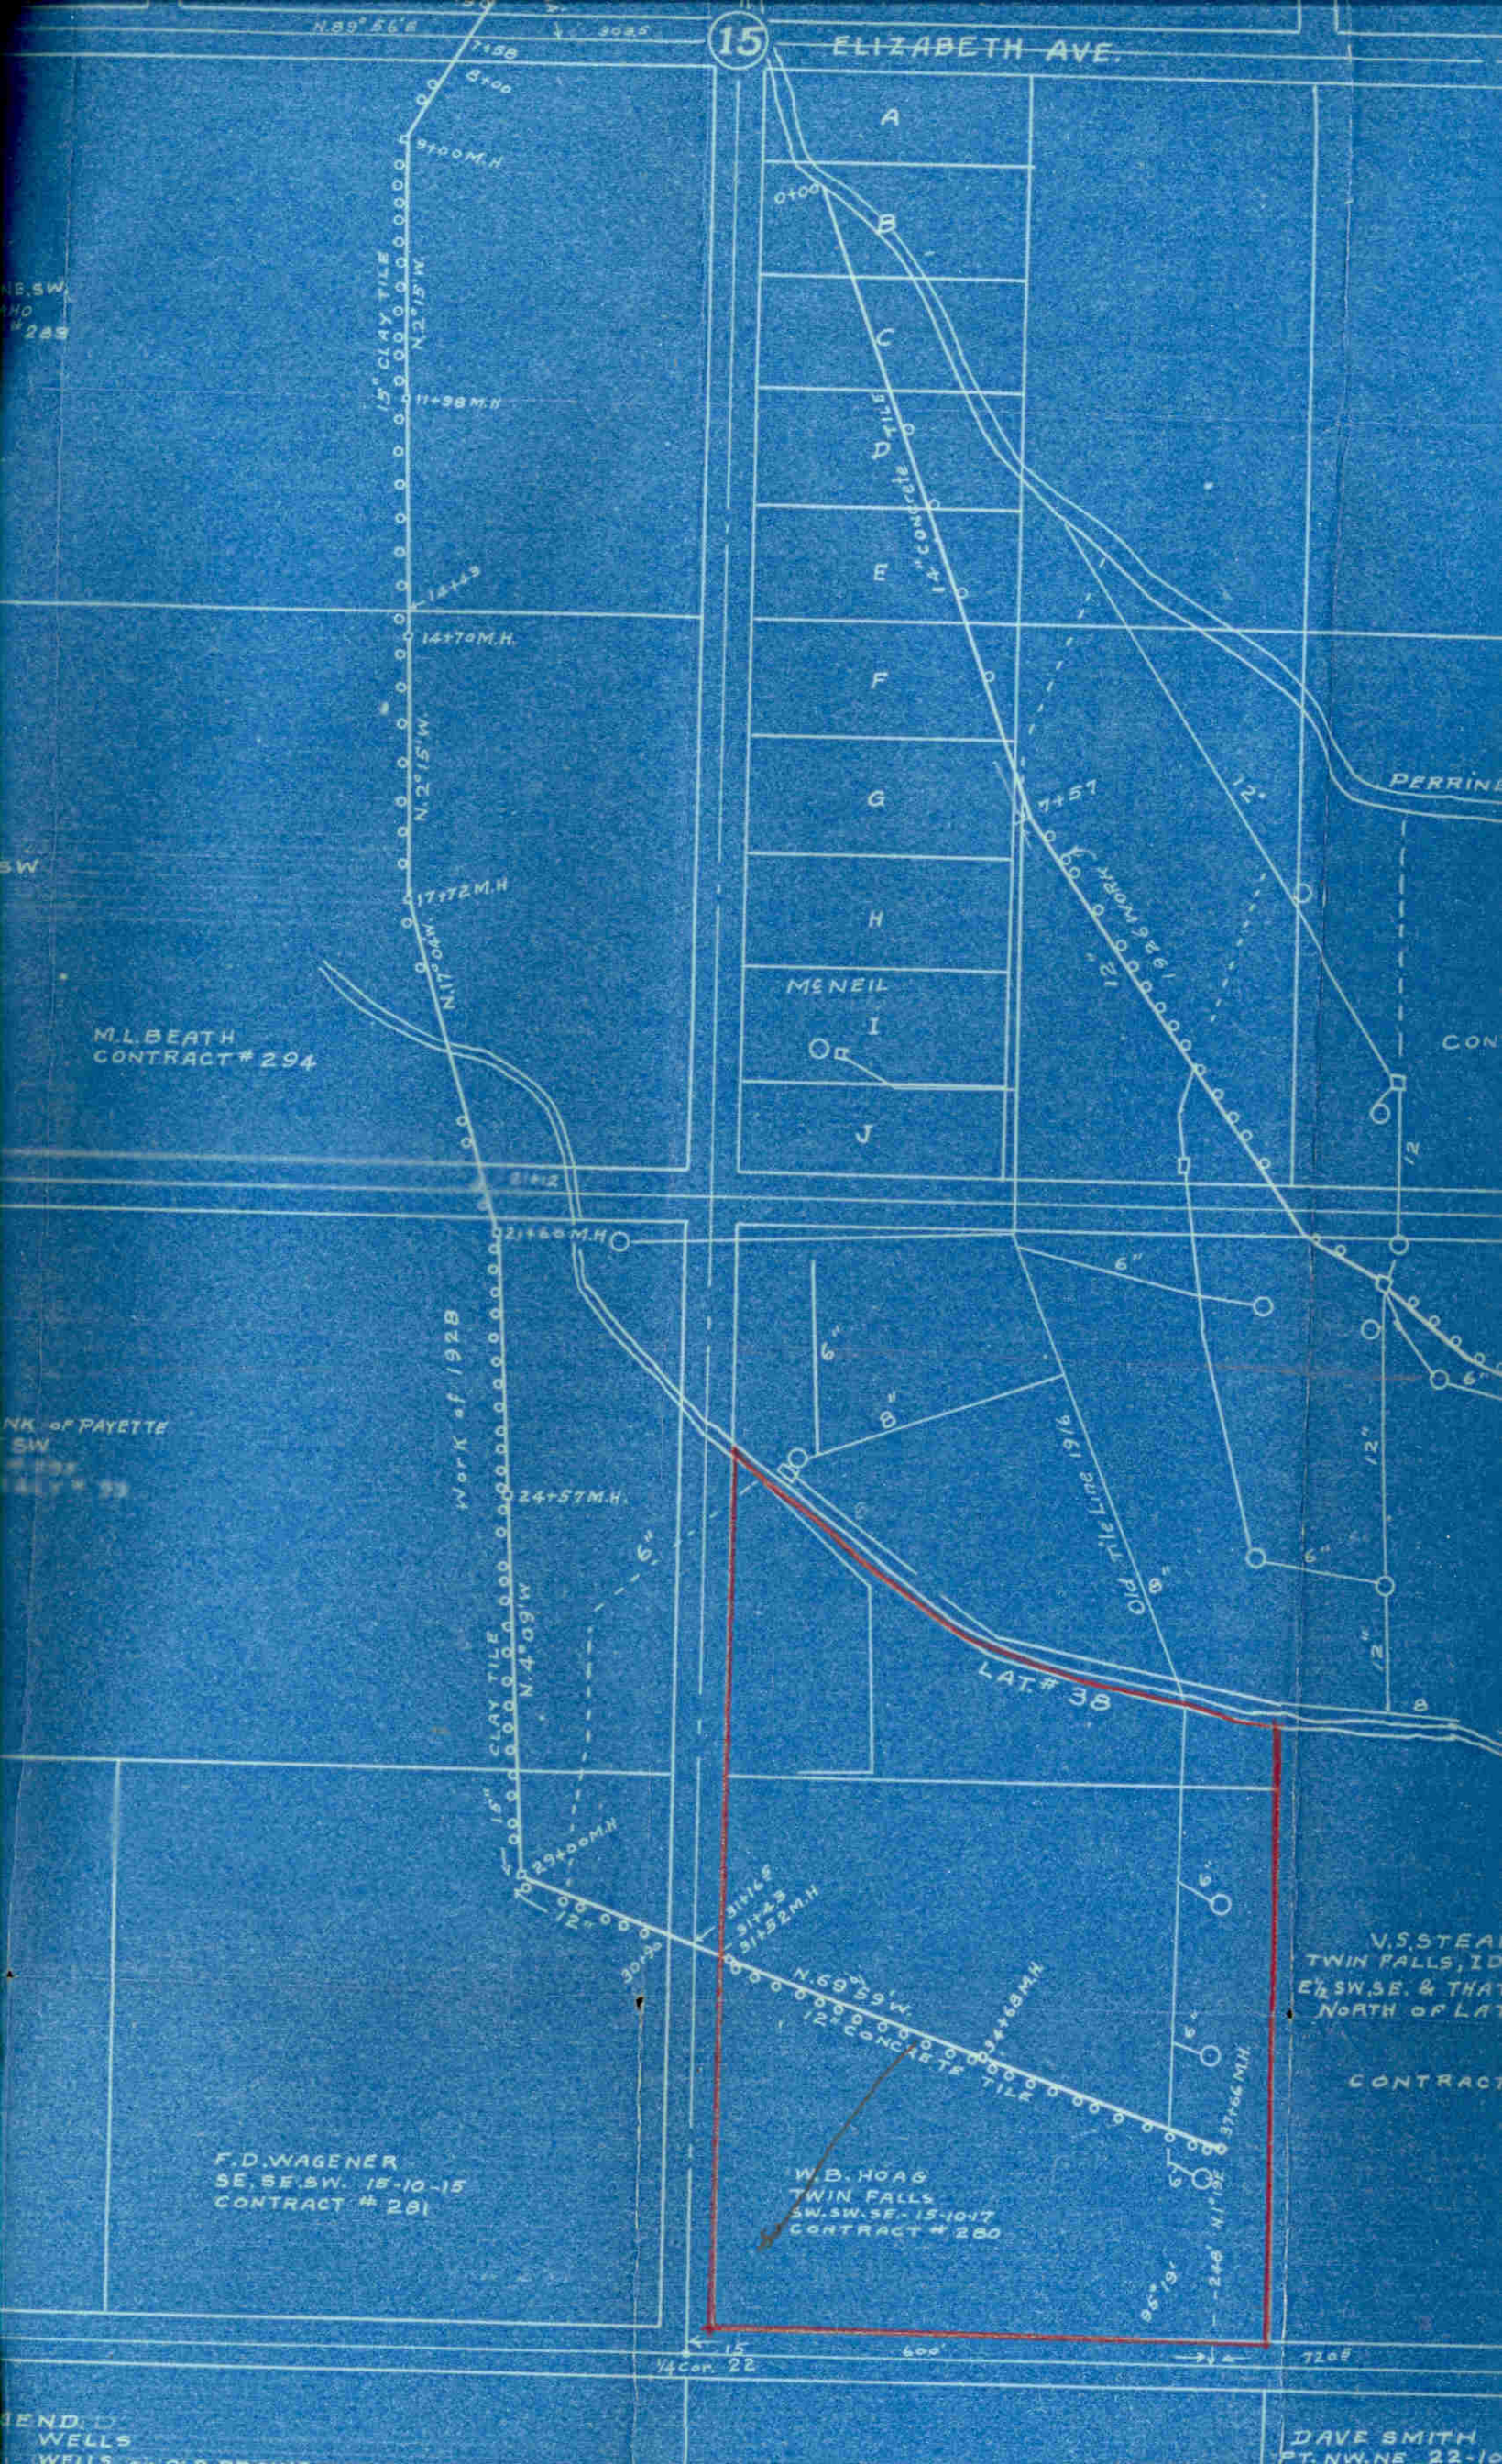

A

B

C

D

E

F

G

H

MENEIL

I

J

M.L. BEATH CONTRACT # 294

Work of 1928

... of PAYETTE SW

F.D. WAGENER SE 5E SW. 15-10-15 CONTRACT # 281

W.B. HOAG TWIN FALLS SW. SW. SE. 15-10-17 CONTRACT # 280

V.S. STEAR TWIN FALLS, ID. E. 1/2 SW. SE. & THAT NORTH OF LAT

CONTRACT

DAVE SMITH PT. NW. NE. 22-1

15" CLAY TILE

14" CONCRETE

15" CLAY TILE

Old tile line 1916

12" CONCRETE TILE




