

# Duncan Drainage Tunnel

Legal Description:  
SE1/4SE1/4

Section 33  
Township 9 South  
Range 14 East


**Legend**

- Man Holes
- Observation Wells
- Tunnel Portals
- Vertical Shafts
- Wells
- Drains
- Tunnels
- City Limits
- Canals
- Roads
- Section Line
- Parcels




This map is for informational and reference purposes only and may not have been prepared for, or be suitable for legal, engineering, or surveying purposes. Users of this information should review or consult the primary data, and information sources to ascertain the usability of information.

Revised: 10/2016

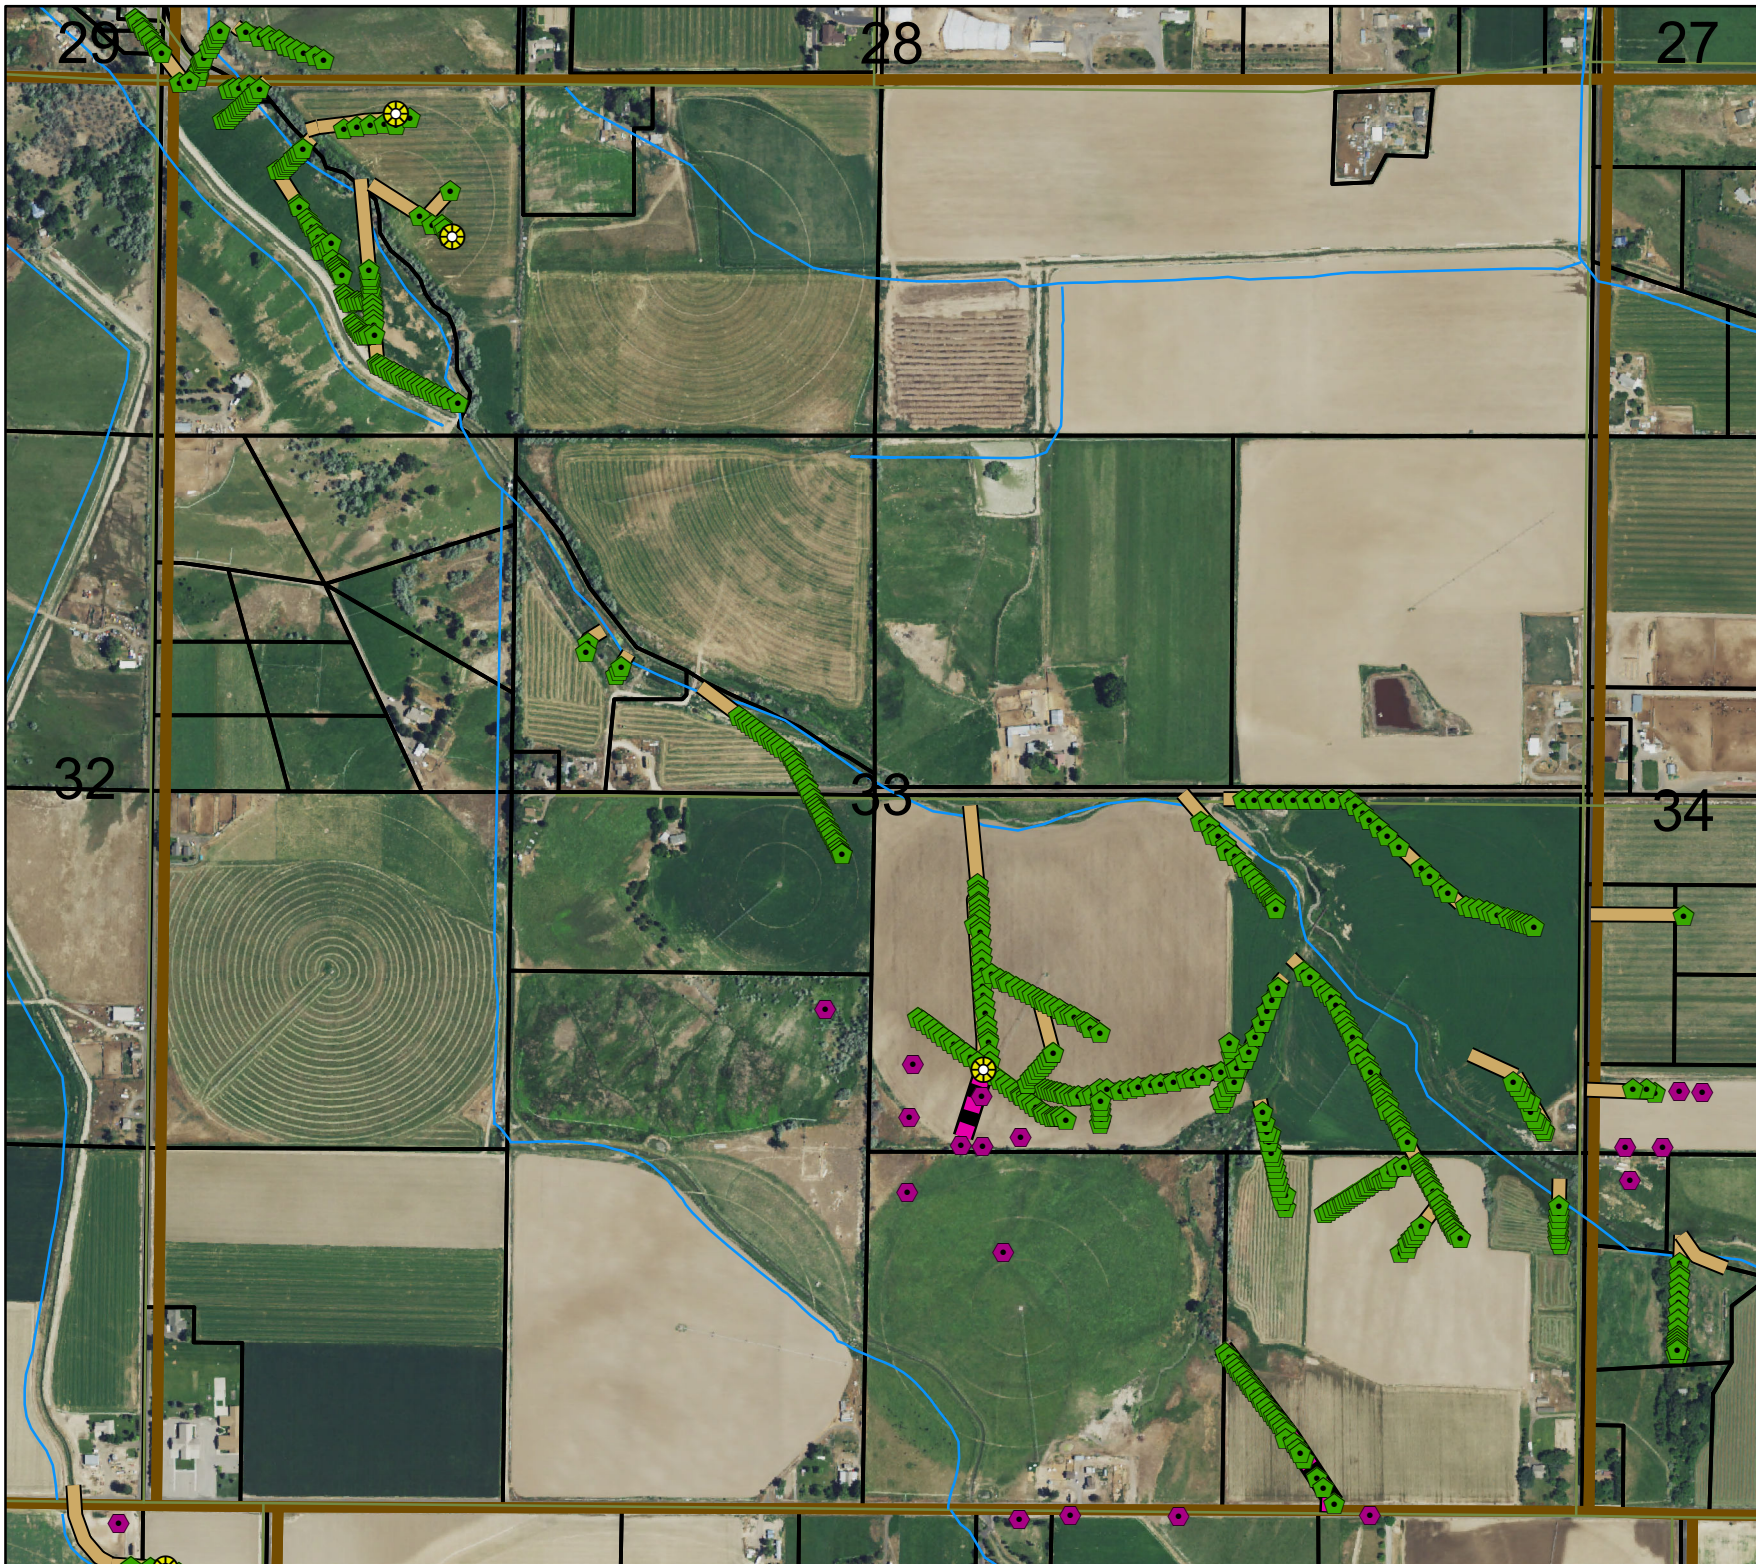



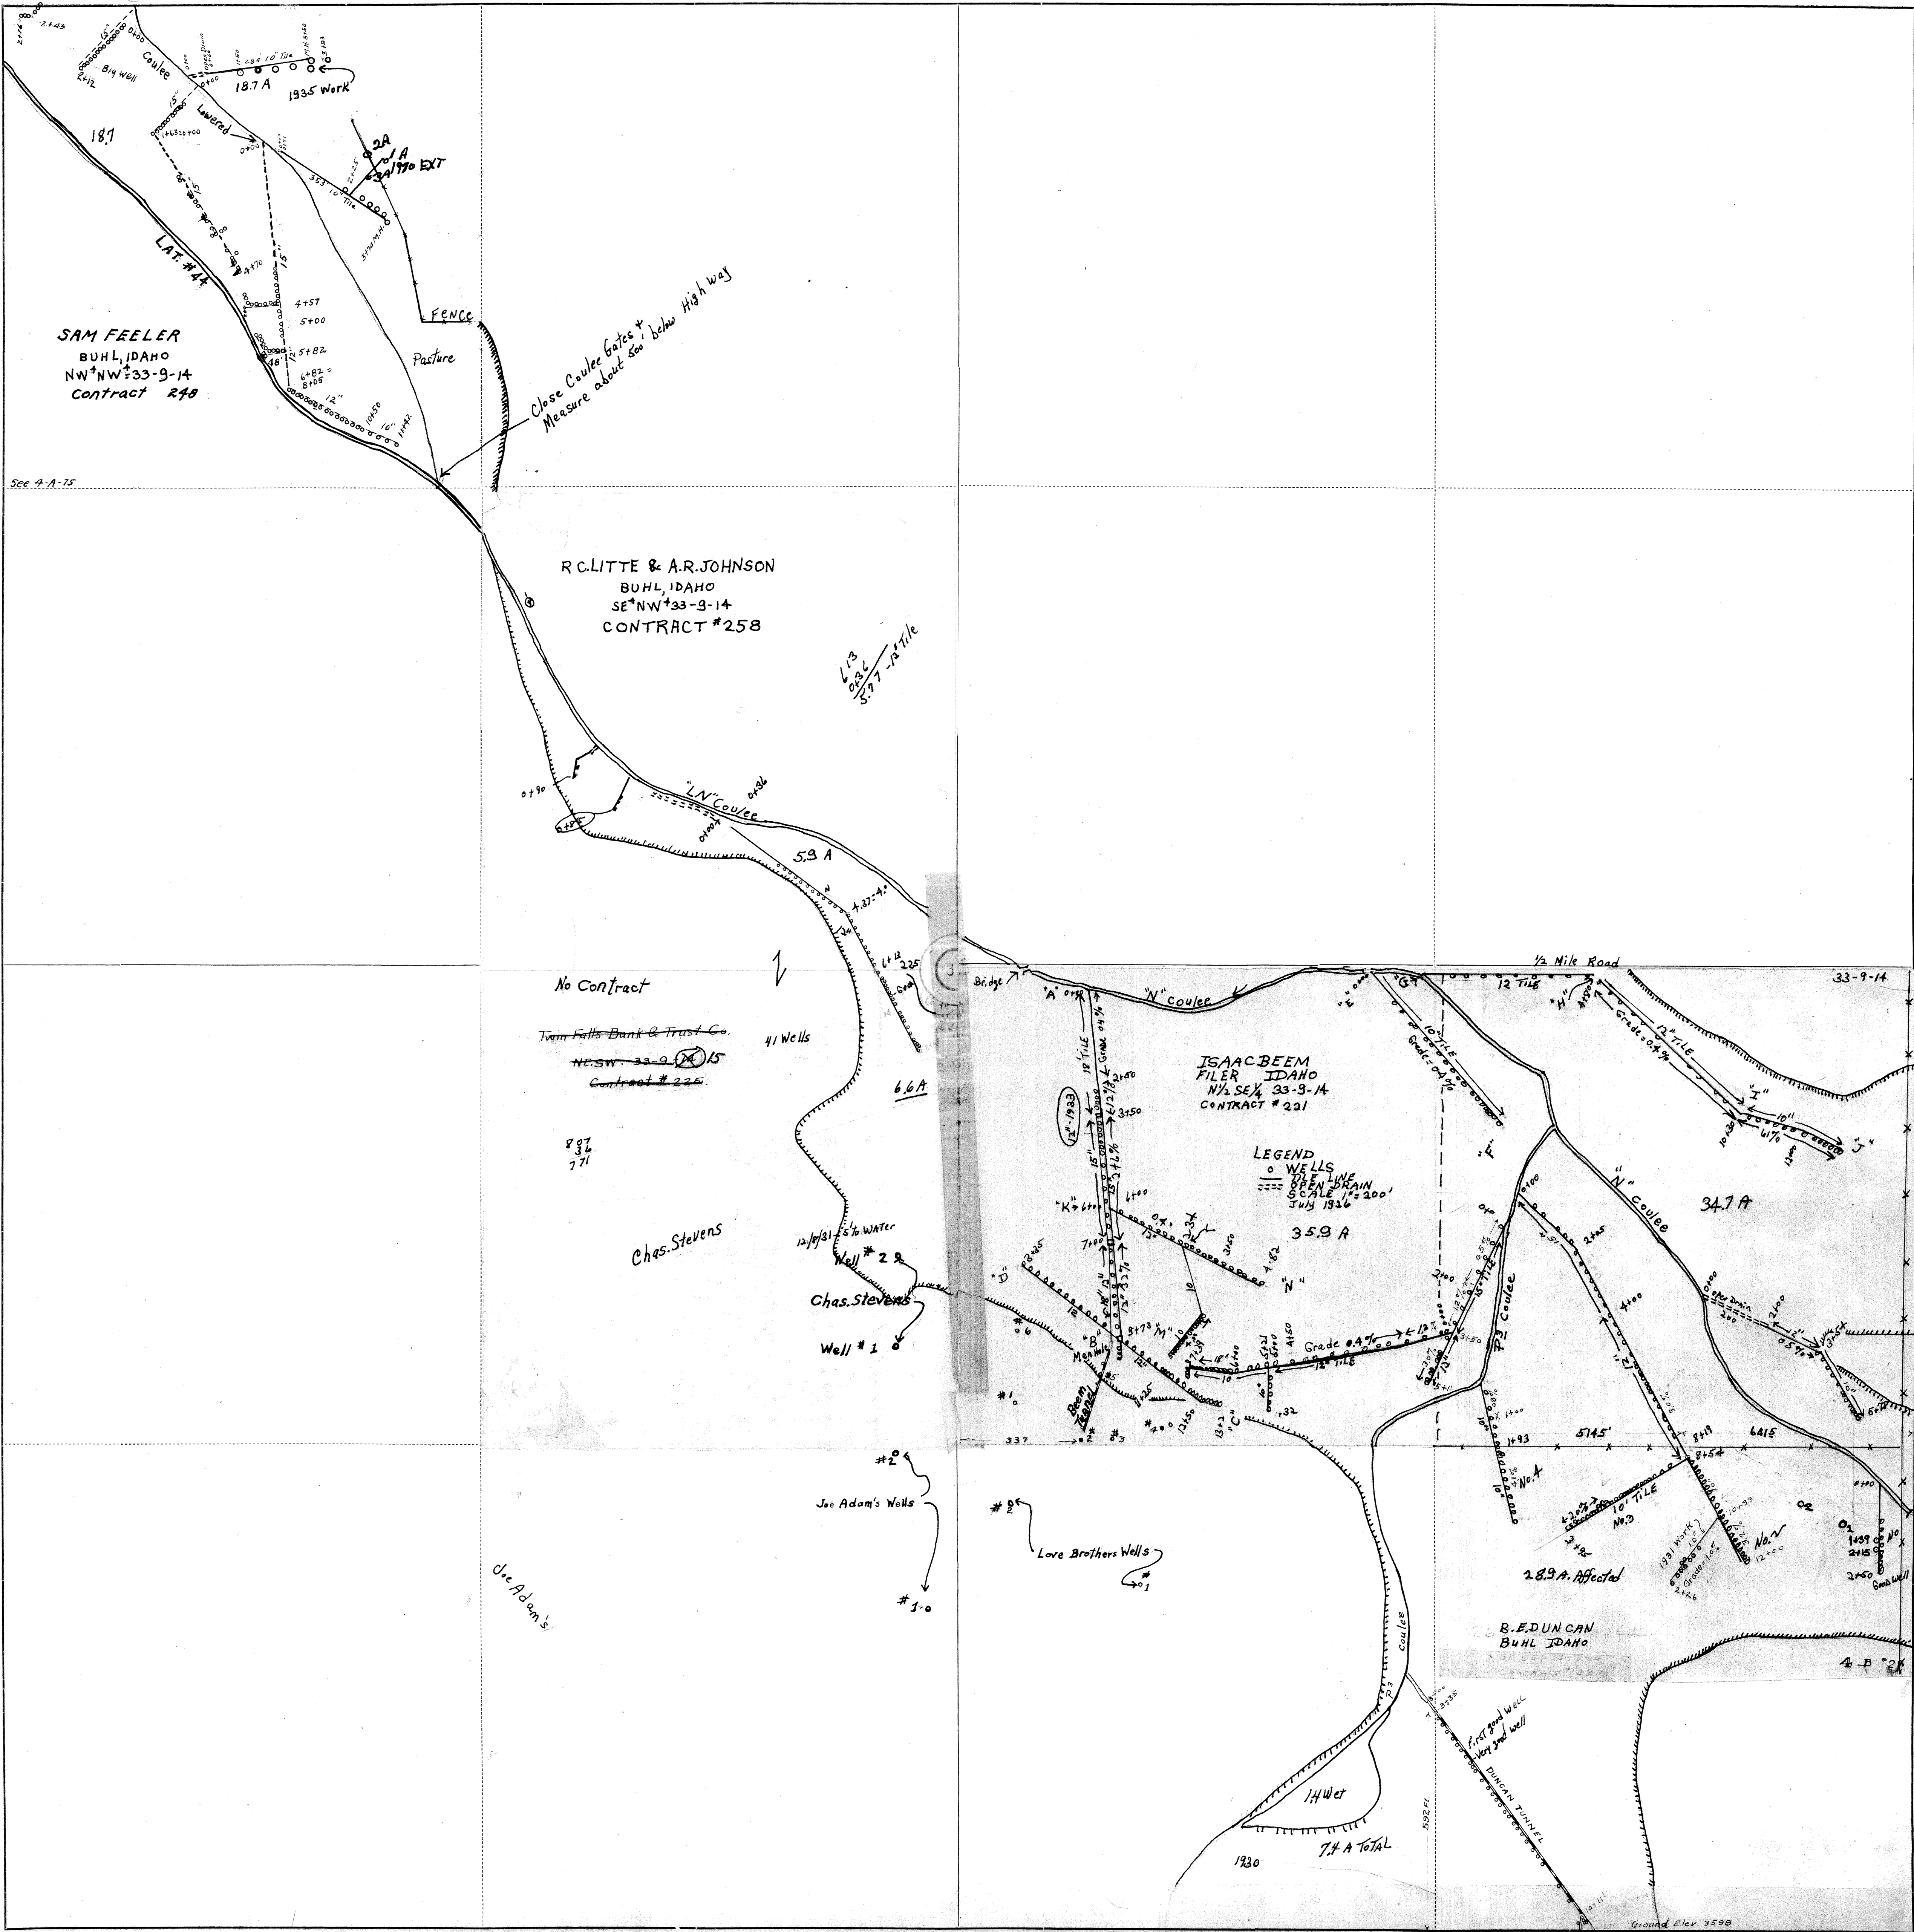

Ground Elev 3698  
Elev 3571



150  
140  
130  
120  
110  
100  
90  
80

DUNCAN TUNNEL  
S 1/2 SE 33-9-14

- EARTH & SHALE
- SOLID LAVA
- LOOSE ROCK & SAND
- RED CLAY & TALK

S 1/2 SE 33-9-14  
DUNCAN TUN.

S 1/2 SE 33-9-14  
DUNCAN TUN.

