

Galloway Drainage Tunnel

Legal Description:
SE1/4NW1/4

Section 9
Township 10 South
Range 14 East


Legend


- Man Holes
- Observation Wells
- Tunnel Portals
- Vertical Shafts
- Wells
- Drains
- Tunnels
- City Limits
- Canals
- Roads
- Section Line
- Parcels



This map is for informational and reference purposes only and may not have been prepared for, or be suitable for legal, engineering, or surveying purposes. Users of this information should review or consult the primary data, and information sources to ascertain the usability of information.

Revised: 10/2016

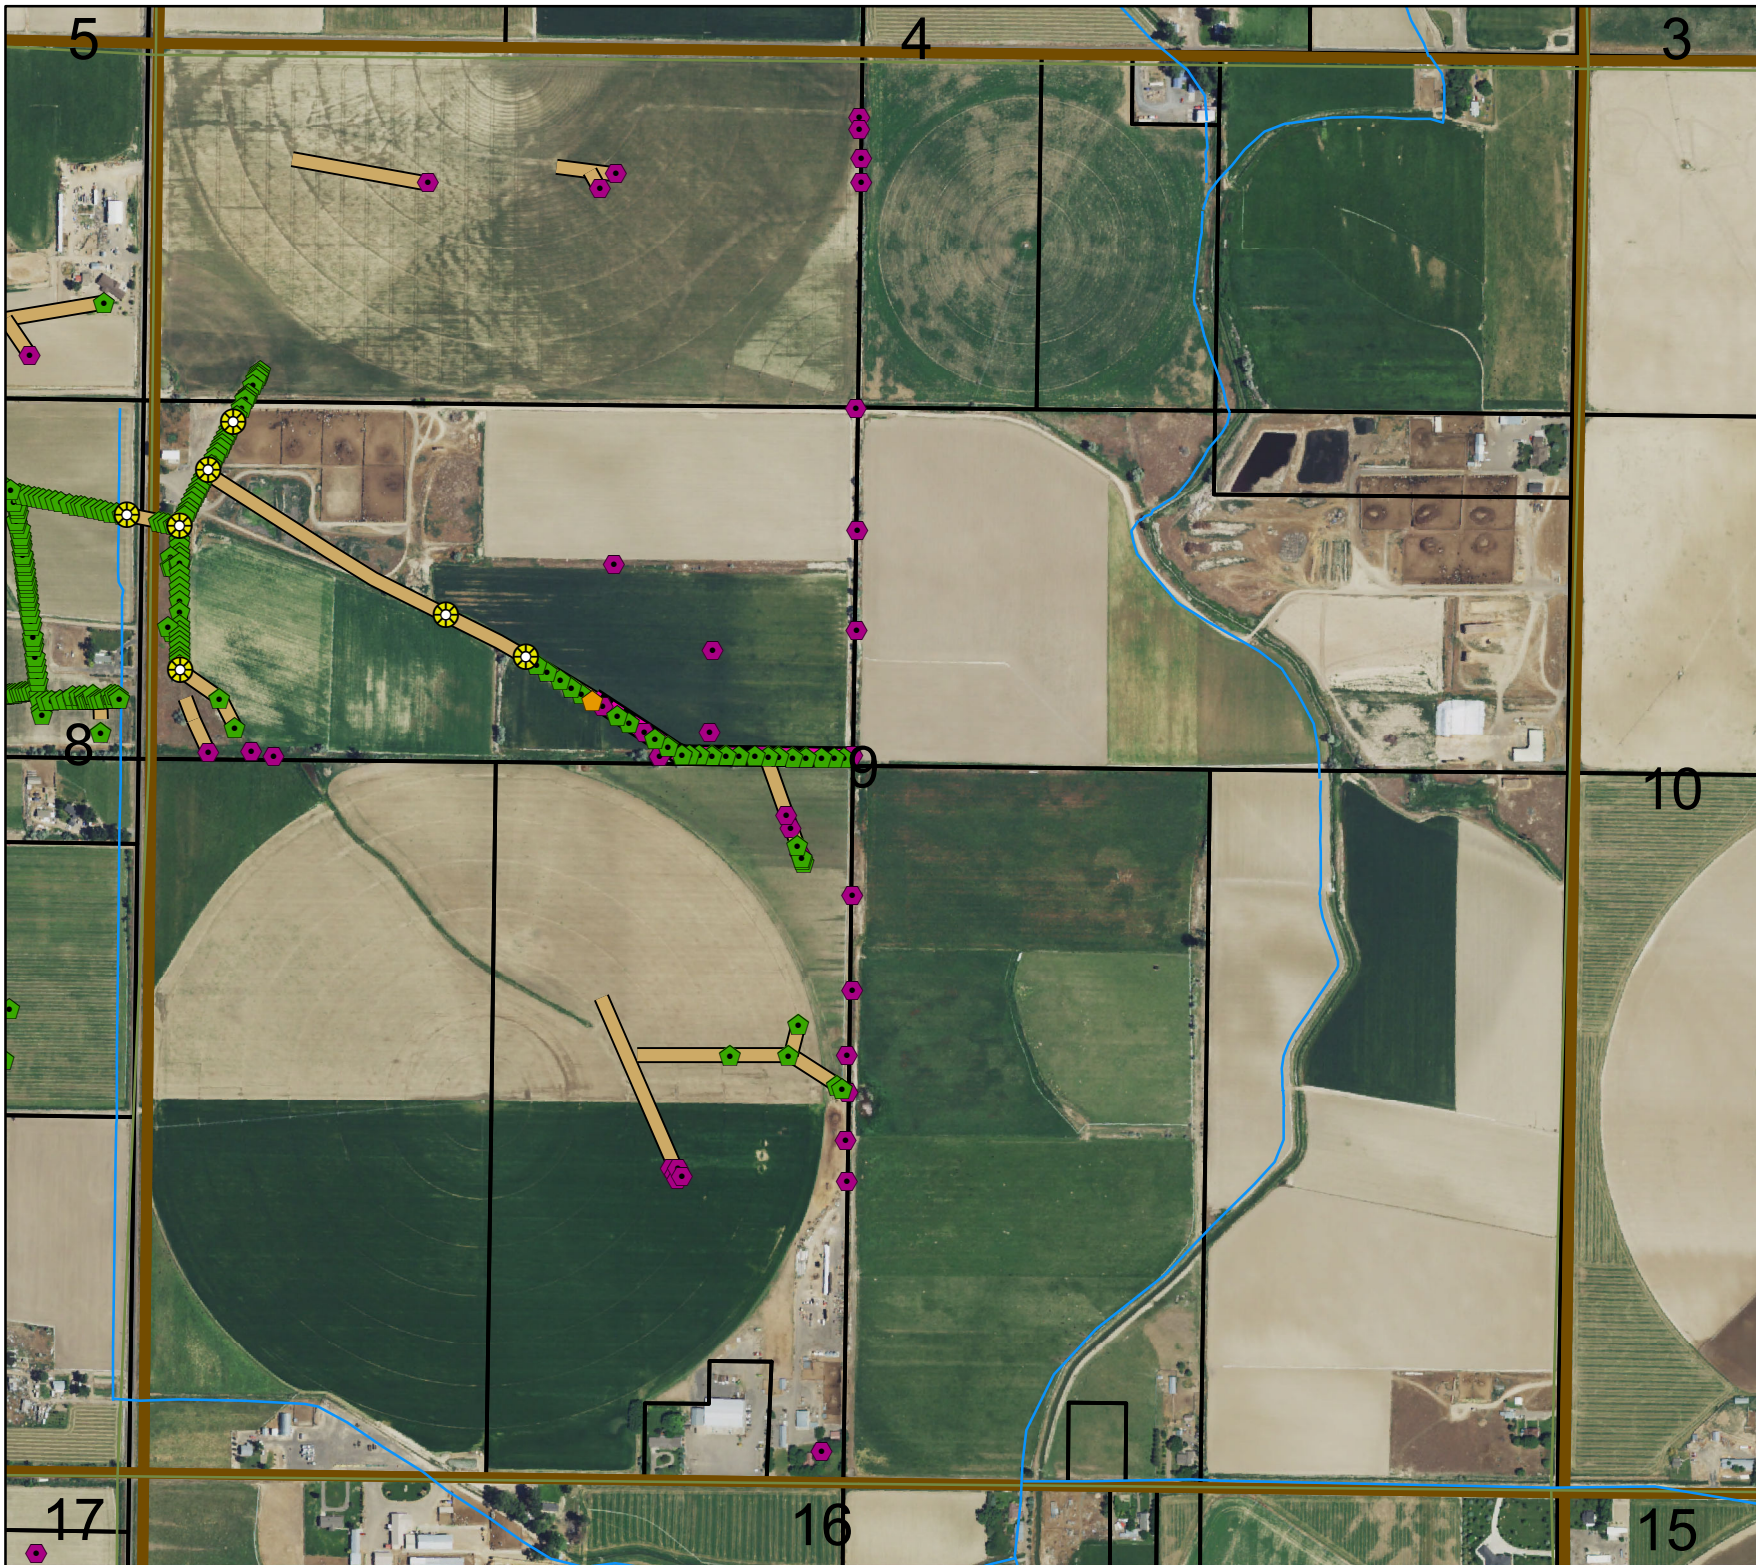

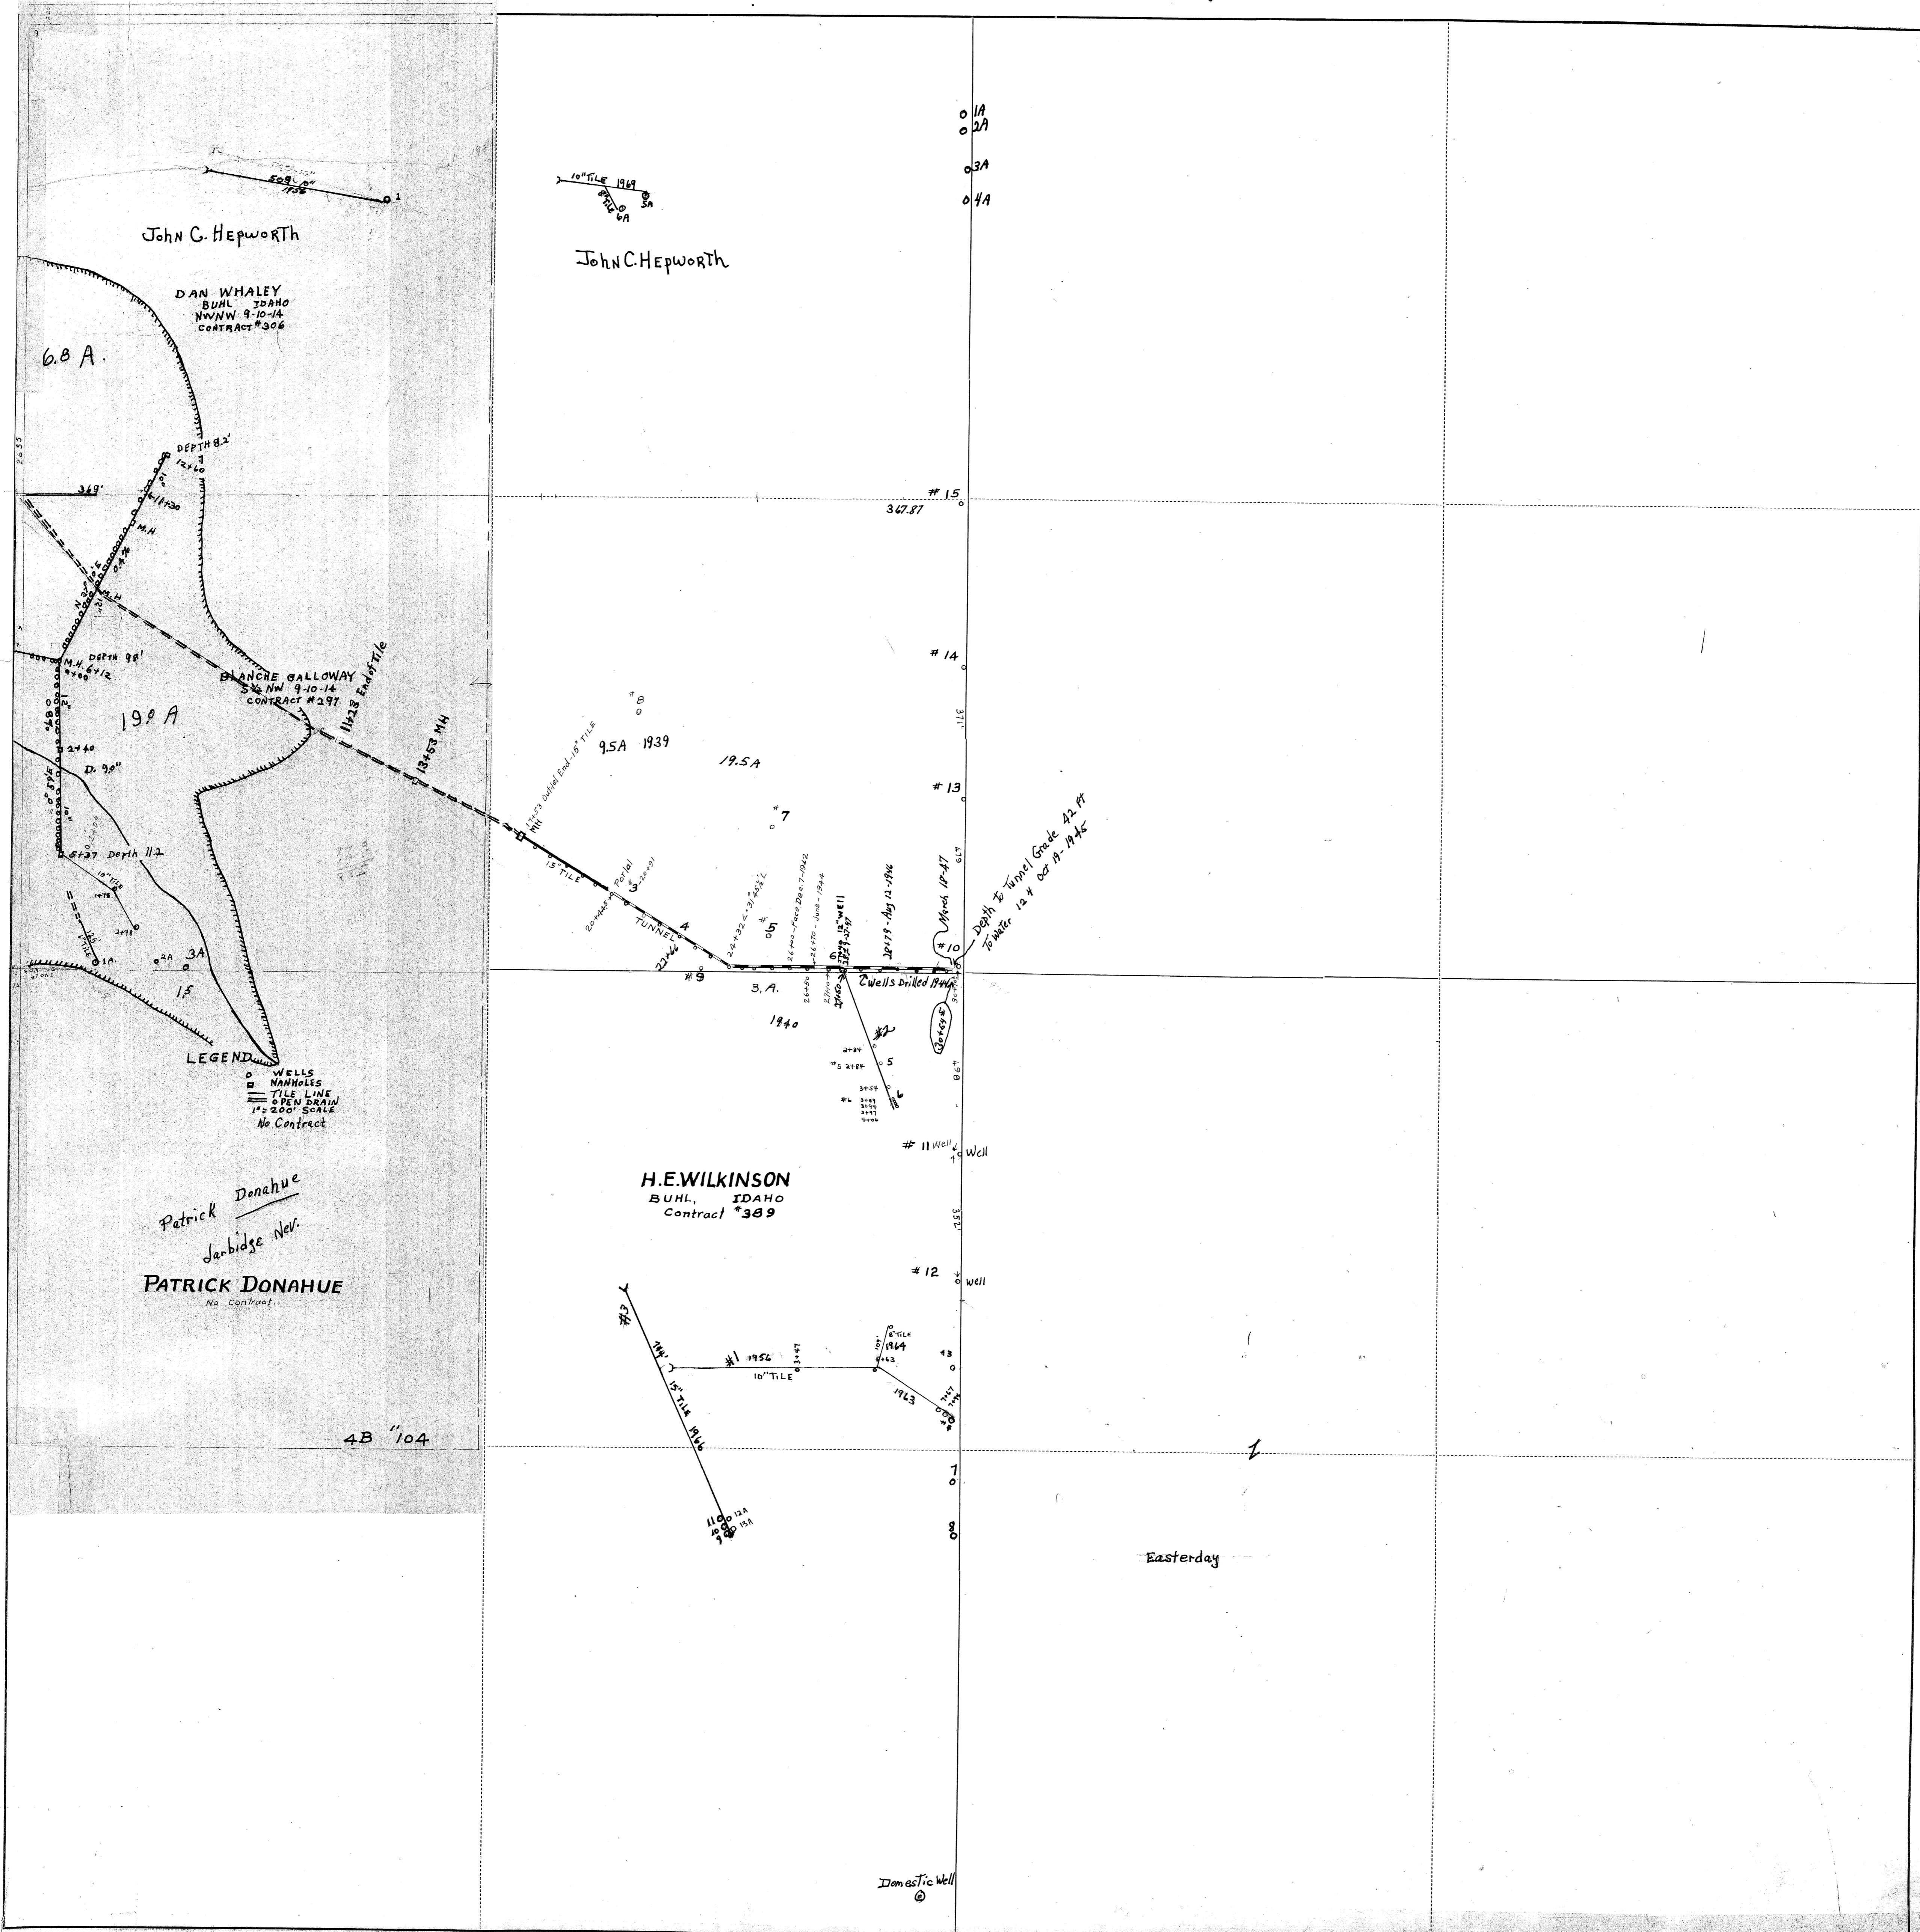

John C. Hepworth

DAN WHALEY
BUHL IDAHO
NW/4 9-10-14
CONTRACT #306

6.8 A.

19.9 A

LEGEND
○ WELLS
□ MANHOLES
— TILE LINE
= OPEN DRAIN
1" = 20' SCALE
No Contract

Patrick Donahue
Jarbidge Nev.
PATRICK DONAHUE
No Contract

4B '104

John C. Hepworth

H.E. WILKINSON
BUHL, IDAHO
Contract #389

0 1A
0 2A
0 3A
0 4A

15
347.87

14

13

10

11 well

12 well

13

14

15

Easterday

Domestic Well