

Harvey Drainage Tunnel

Legal Description:
NE1/4NW1/4

Section 33
Township 9 South
Range 15 East


Legend

- Man Holes
- Observation Wells
- Tunnel Portals
- Vertical Shafts
- Wells
- Drains
- Tunnels
- City Limits
- Canals
- Roads
- Section Line
- Parcels



This map is for informational and reference purposes only and may not have been prepared for, or be suitable for legal, engineering, or surveying purposes. Users of this information should review or consult the primary data, and information sources to ascertain the usability of information.

NW 1/4 Sec 15 (64)

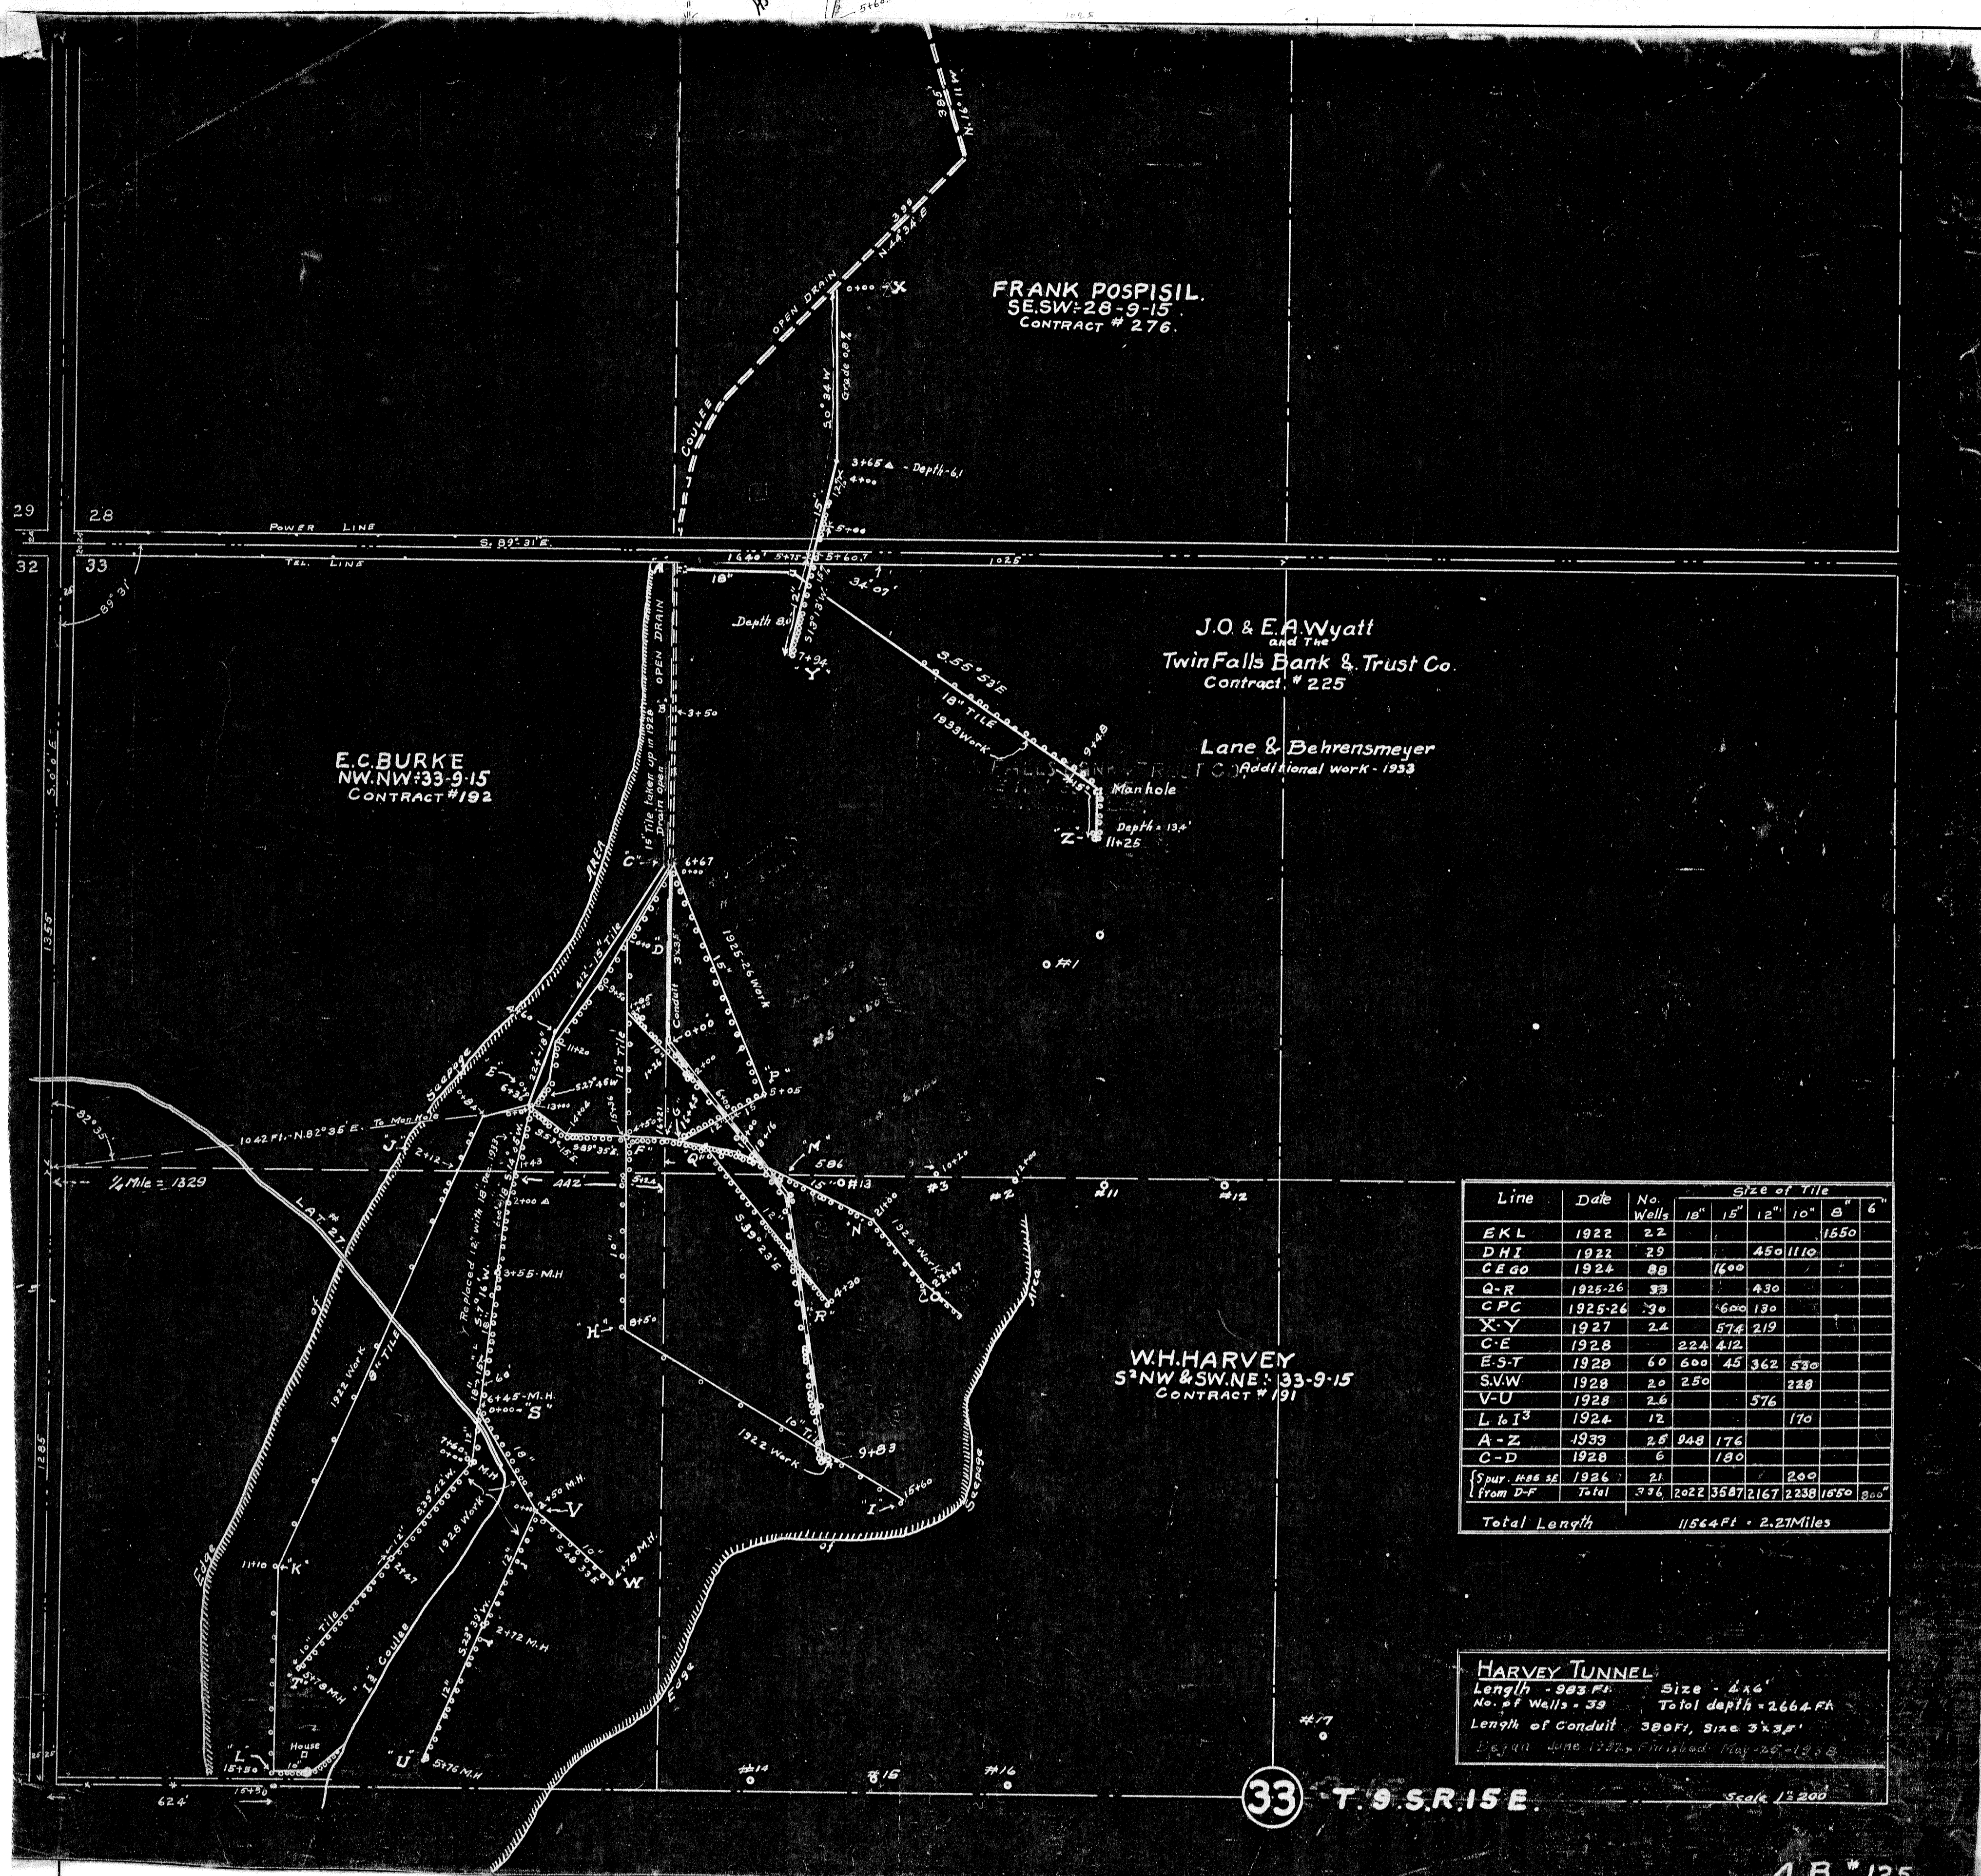

Line	Date	No. Wells	Size of Tile				
			18"	15"	12"	10"	8"
EKL	1922	22					1550
DHI	1922	29				450	1110
CEGO	1924	88			1600		
Q-R	1925-26	33				430	
CPC	1925-26	30			600	130	
X-Y	1927	24			574	219	
C-E	1928			224	412		
E-S-T	1928	60	600	45	362	530	
S-V-W	1928	20	250			238	
V-U	1928	26				576	
L to I ³	1924	12				170	
A-Z	1933	26	848	176			
C-D	1928	6	180				
Spur from D-F	1926	21				200	
Total		396	2022	3687	2167	2238	1050

Total Length 11564 Ft. - 2.21 Miles

HARVEY TUNNEL:
 Length - 903 Ft. Size - 24"
 No. of Wells - 39 Total depth - 2664 Ft.
 Length of Conduit - 390 Ft. Size 3' x 3'
 Report No. 12275 Finished May 26 - 1938

33 T. 9. S. R. 15 E. Scale 1/2" = 200'

4 B * 125