

Hulbert Drainage Tunnel

Legal Description:
SW1/4NE1/4


Section 27
Township 10 South
Range 17 East

Legend

- Man Holes
- Observation Wells
- Tunnel Portals
- Vertical Shafts
- Wells
- Drains
- Tunnels
- City Limits
- Canals
- Roads
- Section Line
- Parcels



This map is for informational and reference purposes only and may not have been prepared for, or be suitable for legal, engineering, or surveying purposes. Users of this information should review or consult the primary data, and information sources to ascertain the usability of information.

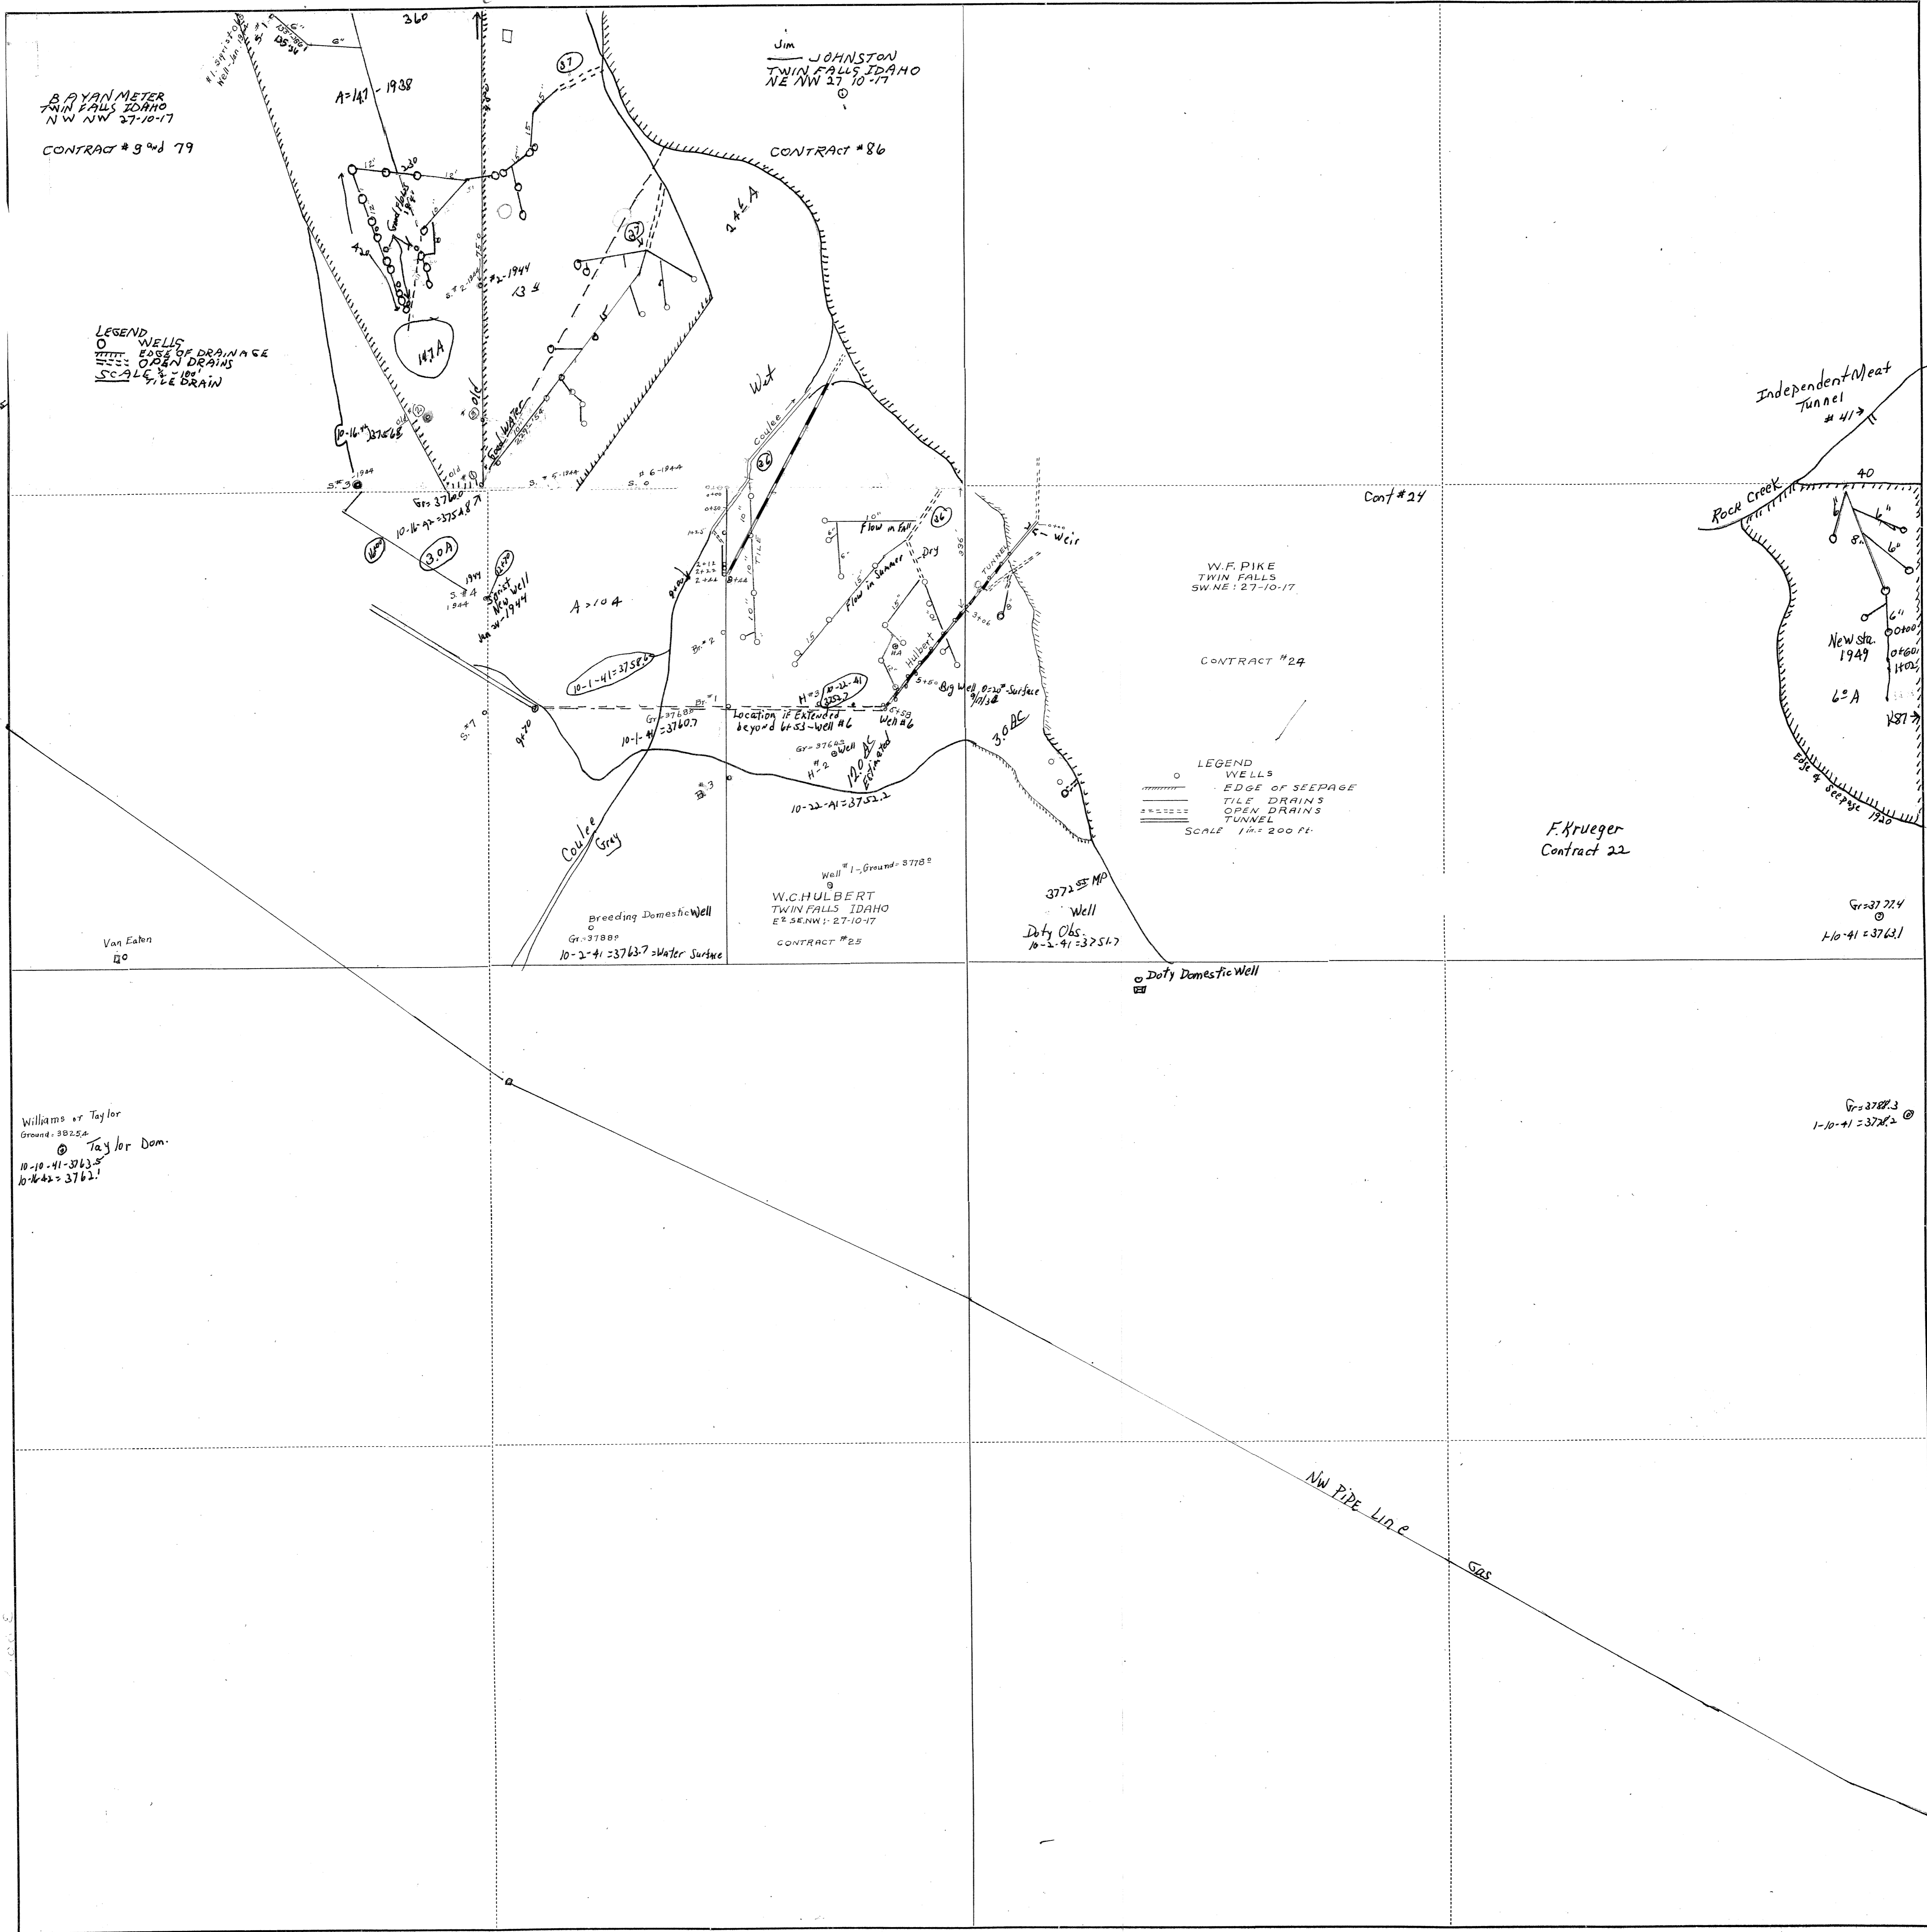

B. AYAN METER
TWIN FALLS IDAHO
NW NW 27-10-17
CONTRACT # 9 and 79

Jim JOHNSON
TWIN FALLS IDAHO
NE NW 27-10-17

LEGEND
WELLS
EDGE OF DRAINAGE
OPEN DRAINS
SCALE 1" = 100'

W.F. PIKE
TWIN FALLS
SW NE 27-10-17

CONTRACT # 24

LEGEND
WELLS
EDGE OF SEEPAGE
TILE DRAINS
OPEN DRAINS
TUNNEL
SCALE 1" = 200'

F. Krueger
Contract 22

W.C. HULBERT
TWIN FALLS IDAHO
E 3/4 SW NW 27-10-17
CONTRACT # 25

3772 MP
Well
Duty Obs.
10-2-41 = 37517

Van Eaton
20

Williams or Taylor
Ground 3825.6
Taylor Dom.
10-10-41 = 37635
10-10-42 = 37621


Gr = 3724
1-10-41 = 37621

NW PIPE Line


Gas

HYDROGRAPH OF GROUND WATER 1934-1935

OBSERVATIONS MADE ON WELLS NEAR THE HULBERT TUNNEL
IN THE SE 1/4., NW 1/4., SEC. 27 T. 10 S. R. 17 E.

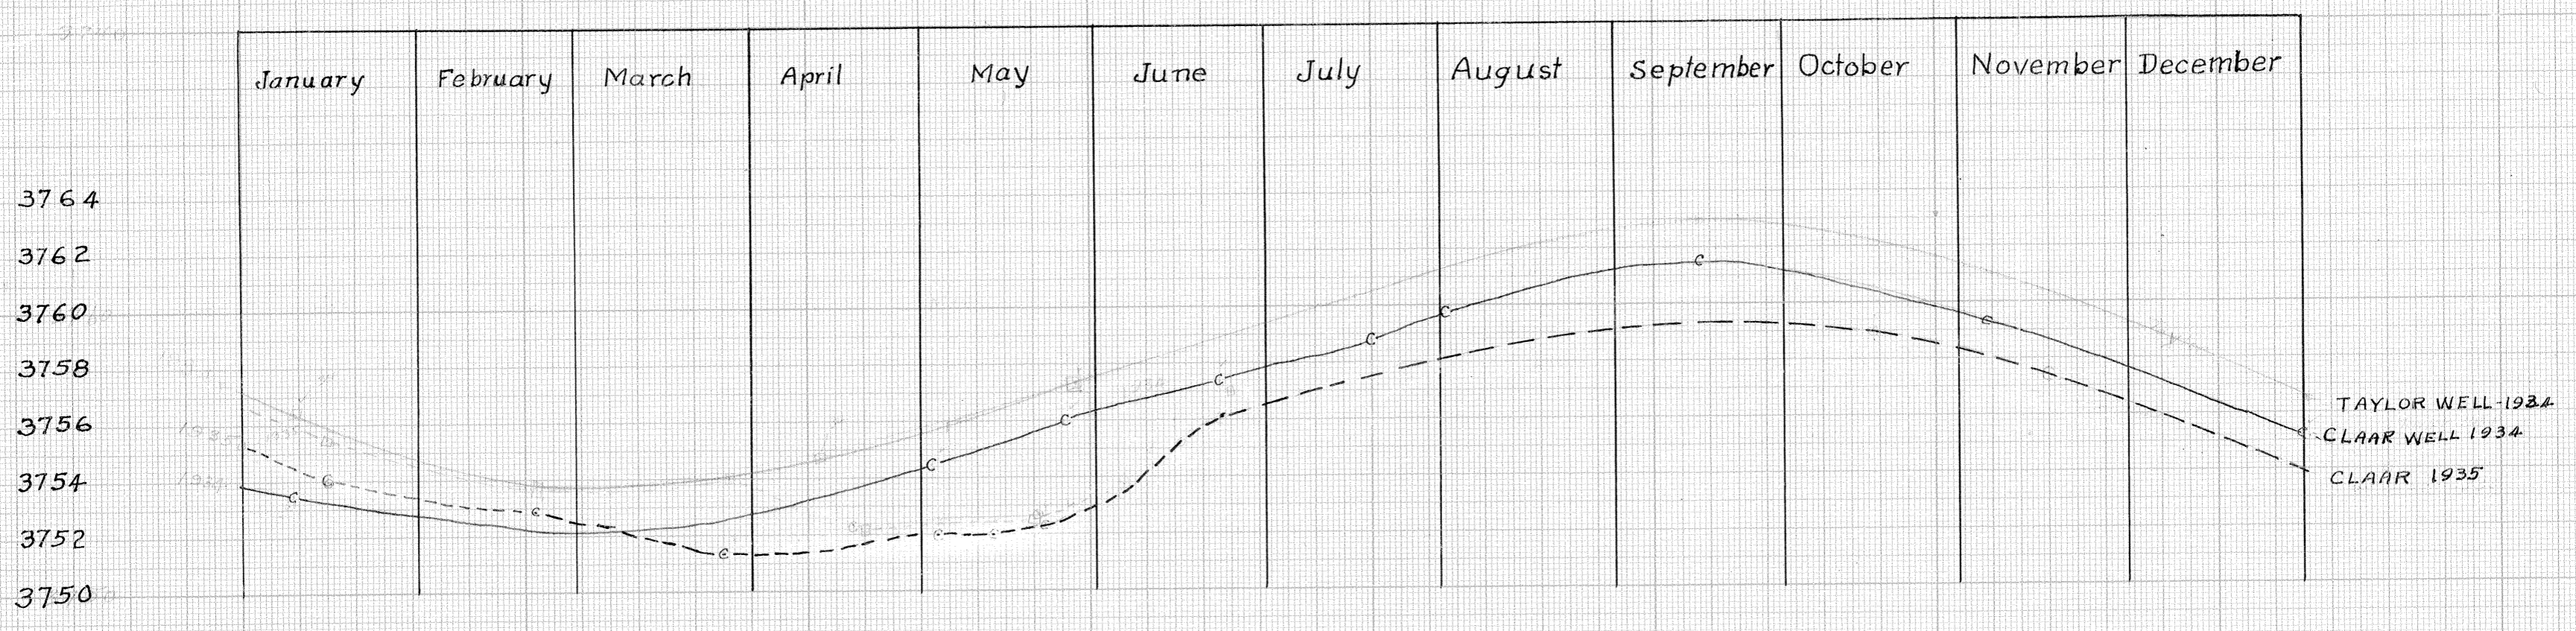

27-10-17

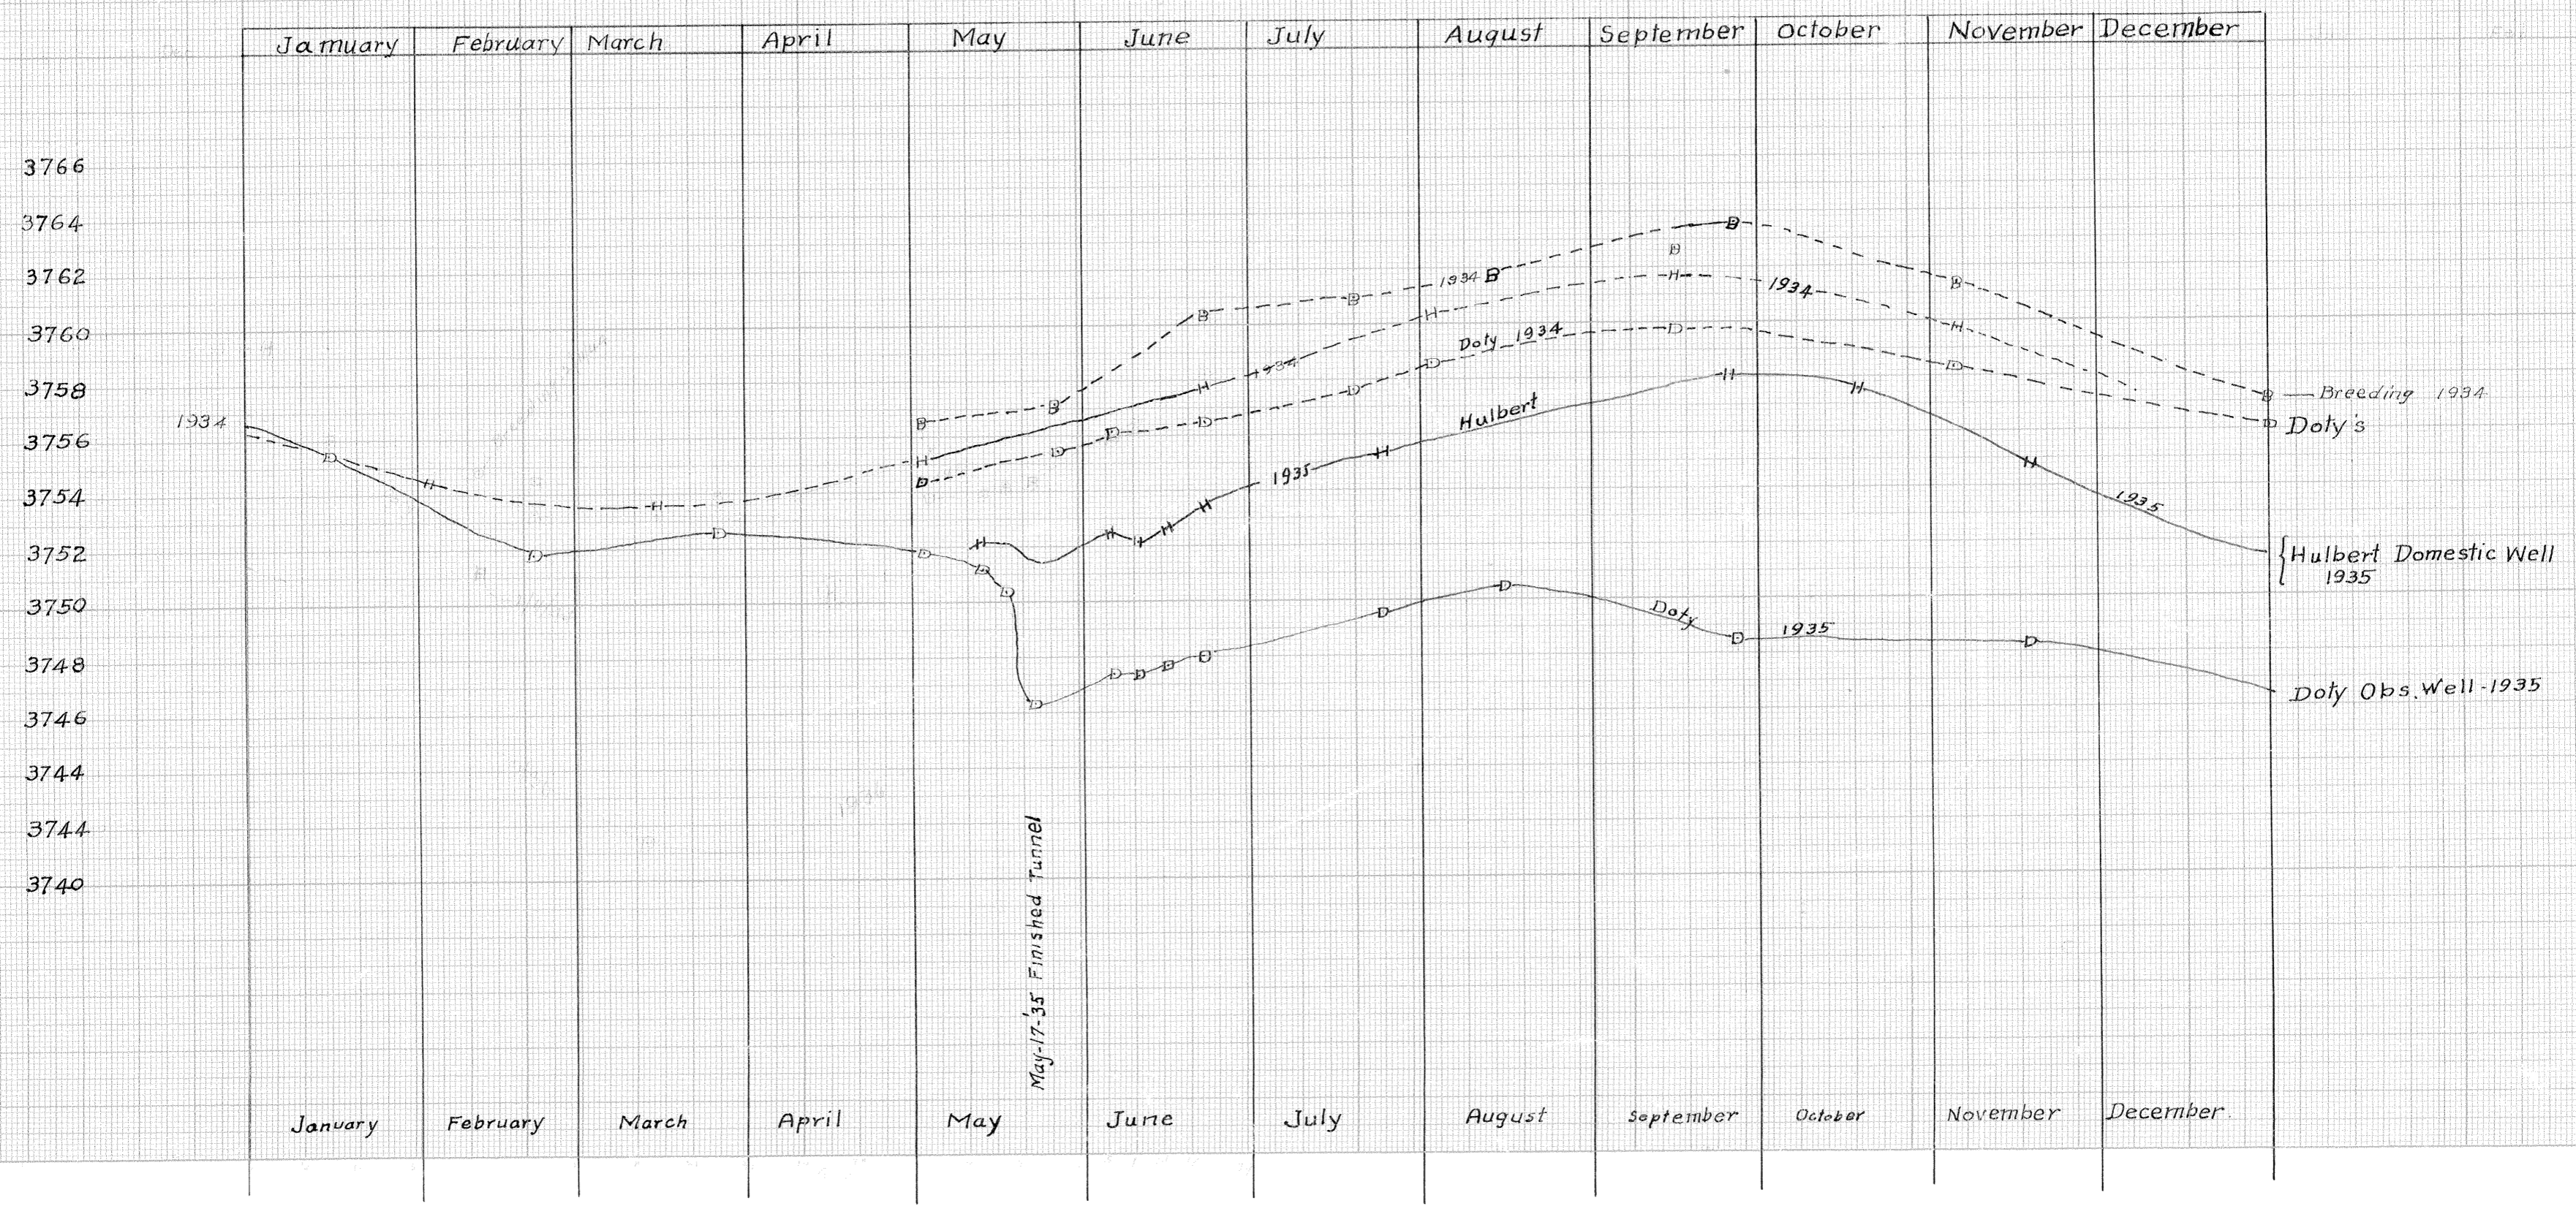

27-10-17

27-10-17