

Less Bros. Drainage Tunnel

Legal Description:
SW1/4NE1/4


Section 4
Township 10 South
Range 14 East

Legend

- Man Holes
- Observation Wells
- Tunnel Portals
- Vertical Shafts
- Wells
- Drains
- Tunnels
- City Limits
- Canals
- Roads
- Section Line
- Parcels



This map is for informational and reference purposes only and may not have been prepared for, or be suitable for legal, engineering, or surveying purposes. Users of this information should review or consult the primary data, and information sources to ascertain the usability of information.

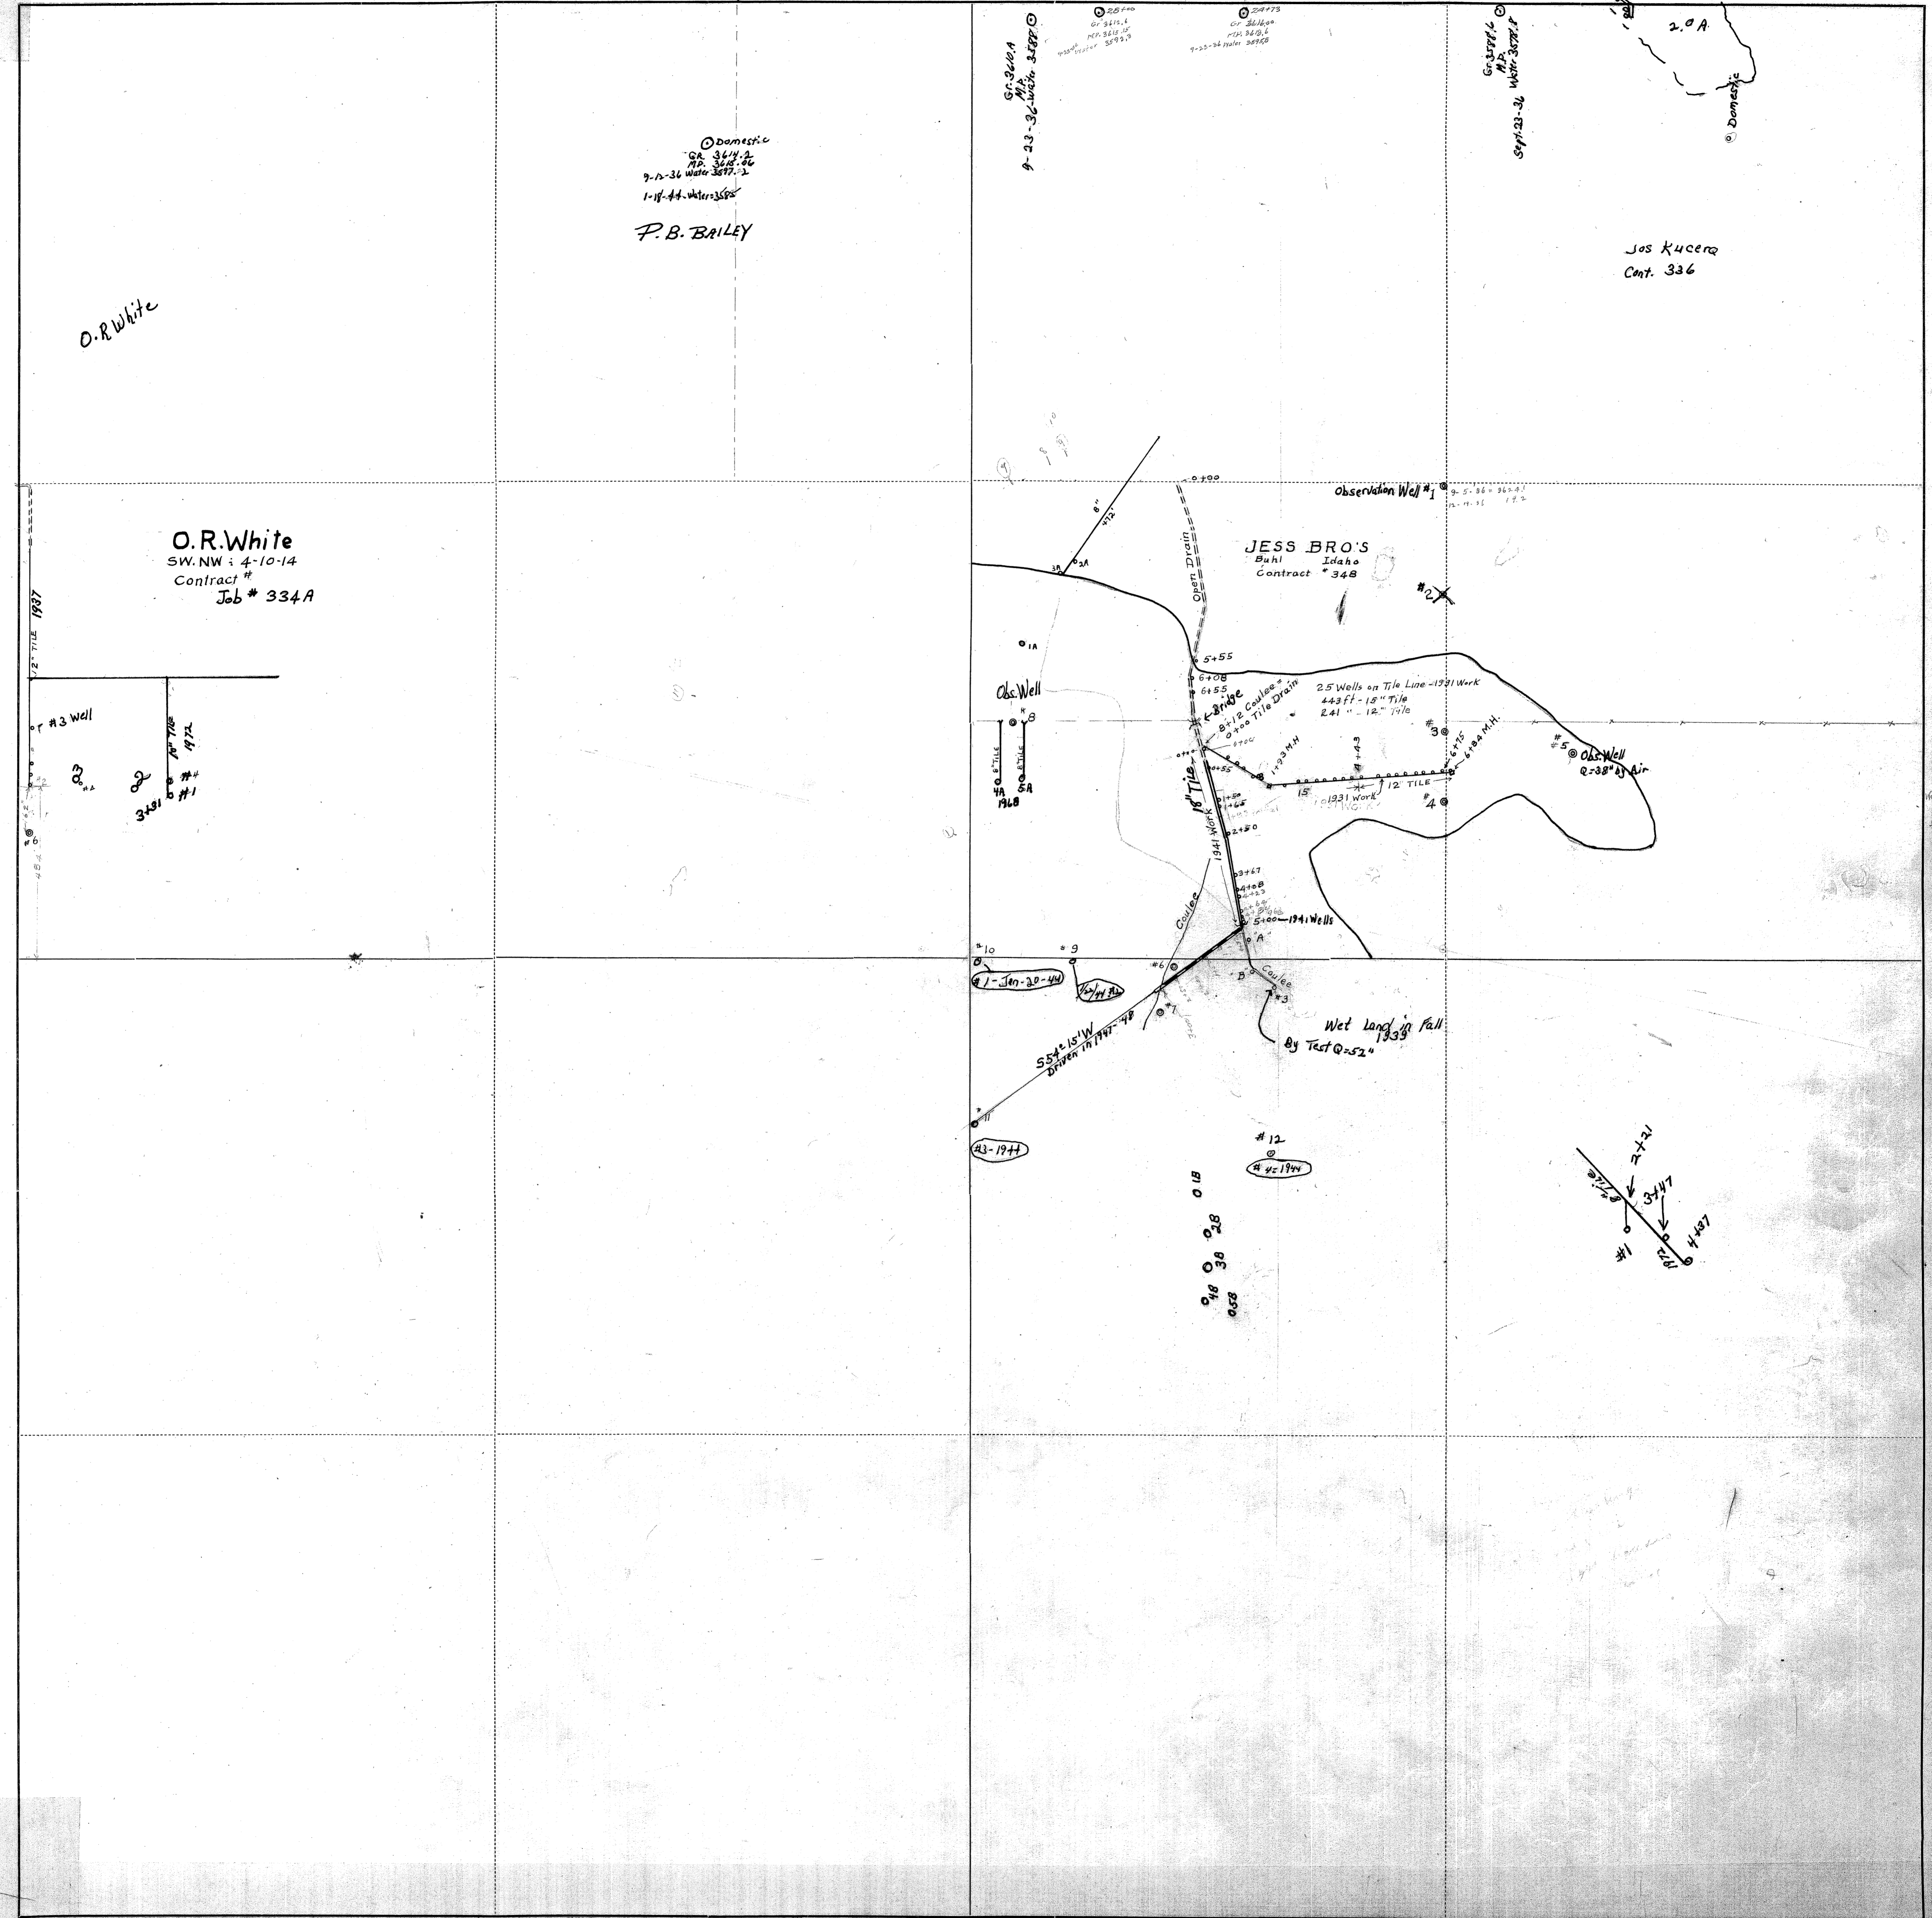

O.R. White


Domestic
9-12-36 Water 3577-2
1-18-44 Water 3585
P.B. BAILEY

Jos Kucera
Cont. 336

O.R. White
SW. NW : 4-10-14
Contract #
Job # 334A

1/2\"/>

#3 Well

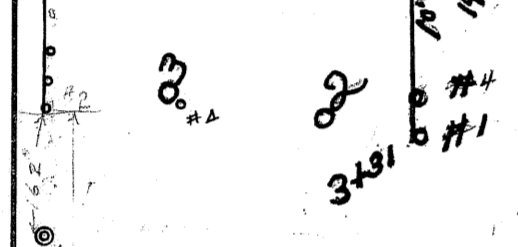

JESS BRO'S
Idaho
Contract # 348

Observation Well #1

Obs Well

Wet land in fall
1933
By Test Q-520

23-1944

#12
4-12-1944

0.18
0.18
0.28
0.38
0.58

