

Love Bros. Drainage Tunnel

Legal Description:
SW1/4SE1/4


Section 34
Township 9 South
Range 14 East

Legend

- Man Holes
- Observation Wells
- Tunnel Portals
- Vertical Shafts
- Wells
- Drains
- Tunnels
- City Limits
- Canals
- Roads
- Section Line
- Parcels



This map is for informational and reference purposes only and may not have been prepared for, or be suitable for legal, engineering, or surveying purposes. Users of this information should review or consult the primary data, and information sources to ascertain the usability of information.

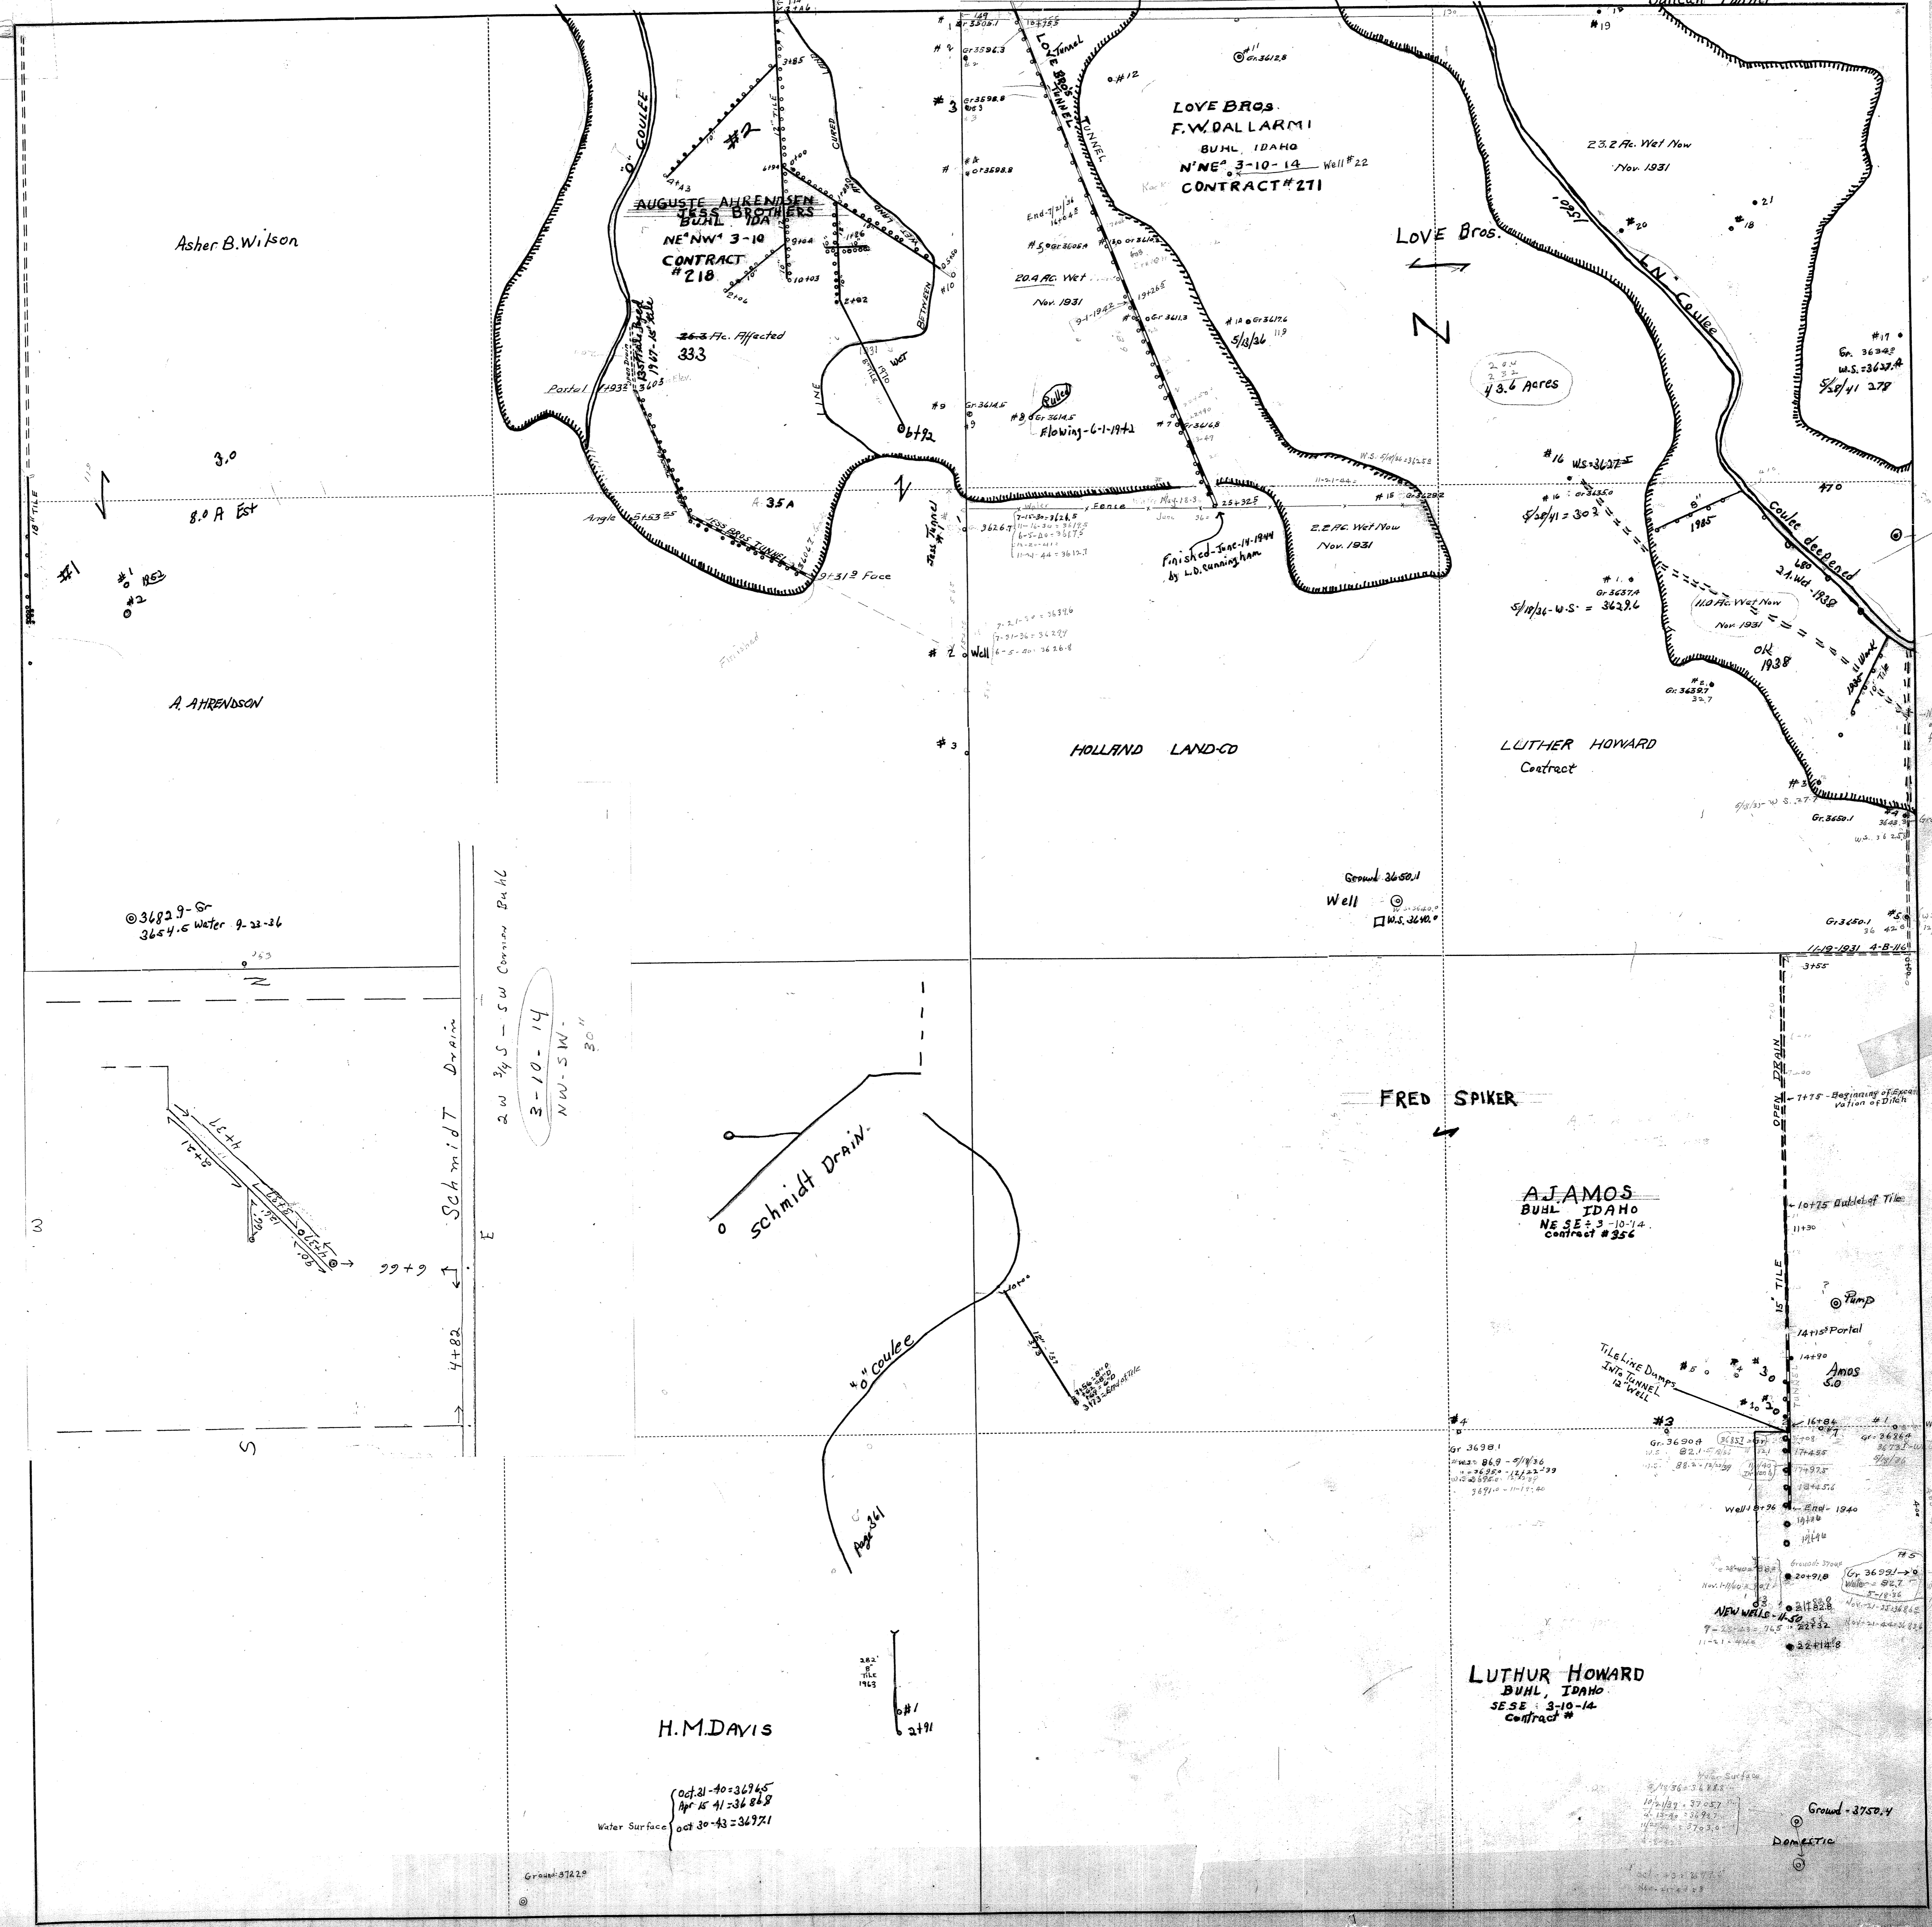


Asher B. Wilson

3.0
8.0 A Est

A. AHRENSON

© 36829-Gr
3644.6 Water 9-22-26

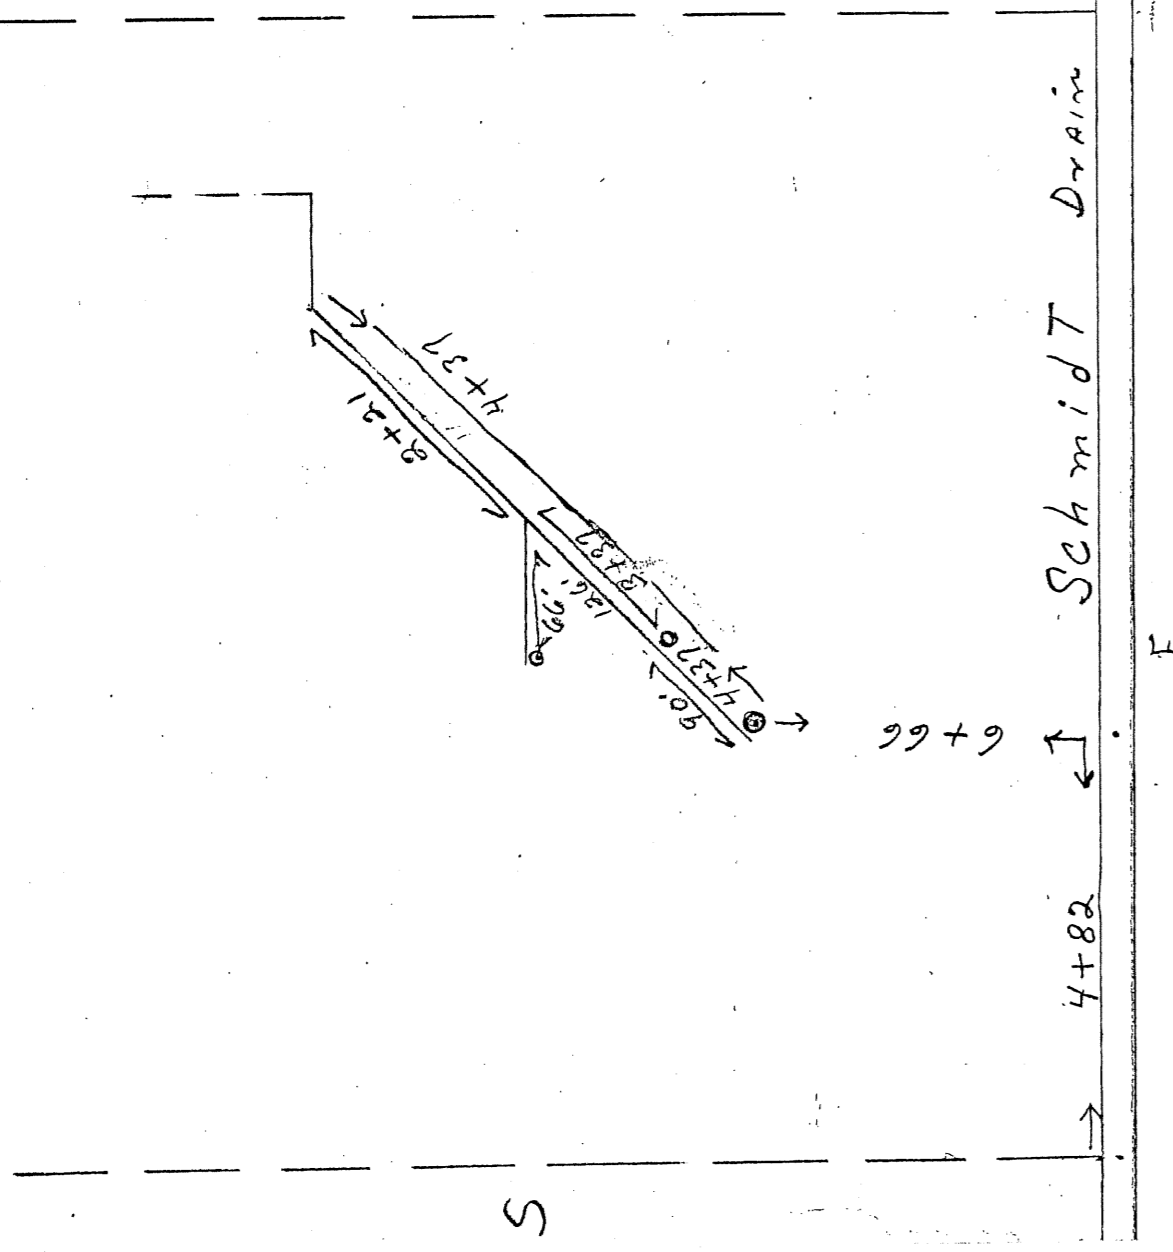

H.M. DAVIS

Water Surface
Oct 21-40 = 36945
Apr 15 41 = 36868
Oct 30-43 = 36971

LOVE BROS.
F.W. DALLARMI
BUHL, IDAHO
N 1/4 NE 1/4 3-10-14 Well # 22
CONTRACT # 271

LOVE BROS.

HOLLAND LAND CO

LUTHER HOWARD
Contract

FRED SPIKER

A. J. AMOS
BUHL, IDAHO
NE SE 1/4 3-10-14
Contract # 326


LUTHER HOWARD
BUHL, IDAHO
SE SE 1/4 3-10-14
Contract #

Ground - 3750.4
DOMESTIC

Section 34

Town 9


Range 14

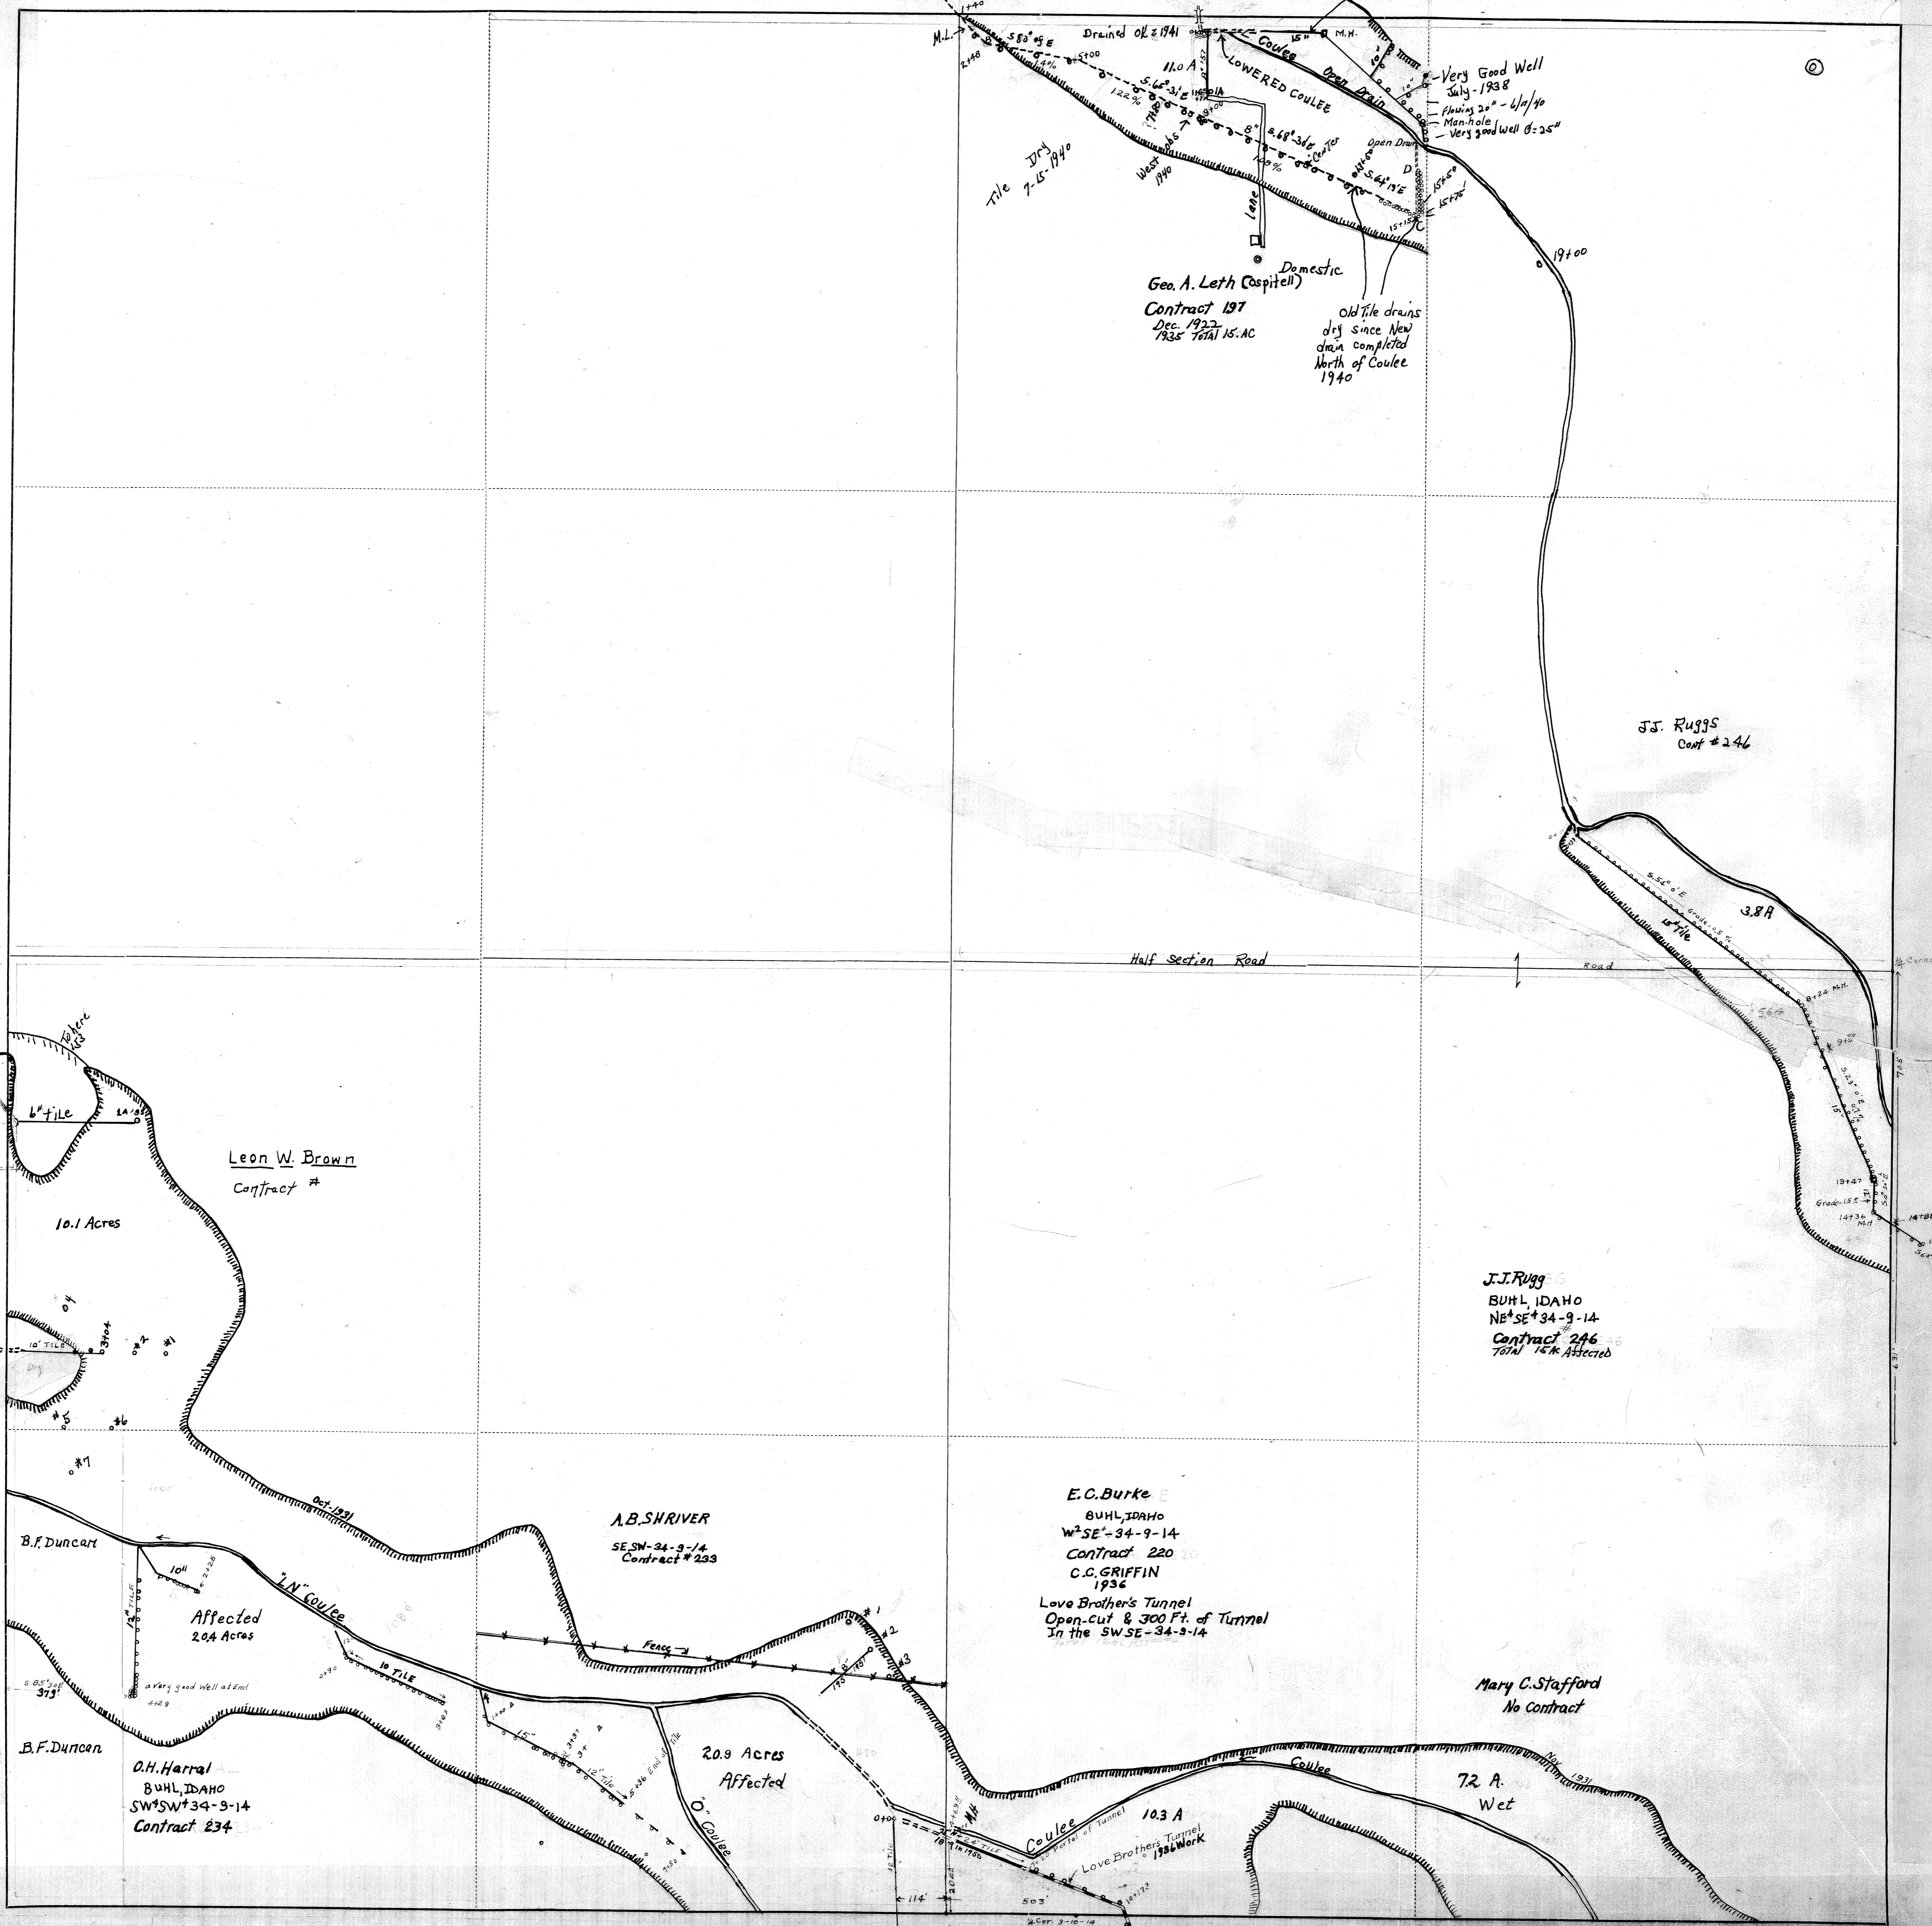


19-40

MADE IN U.S.A.

STANDARD PROFILE PLATE B, 4 X 30
KEUFFEL & ESSER CO NEW YORK

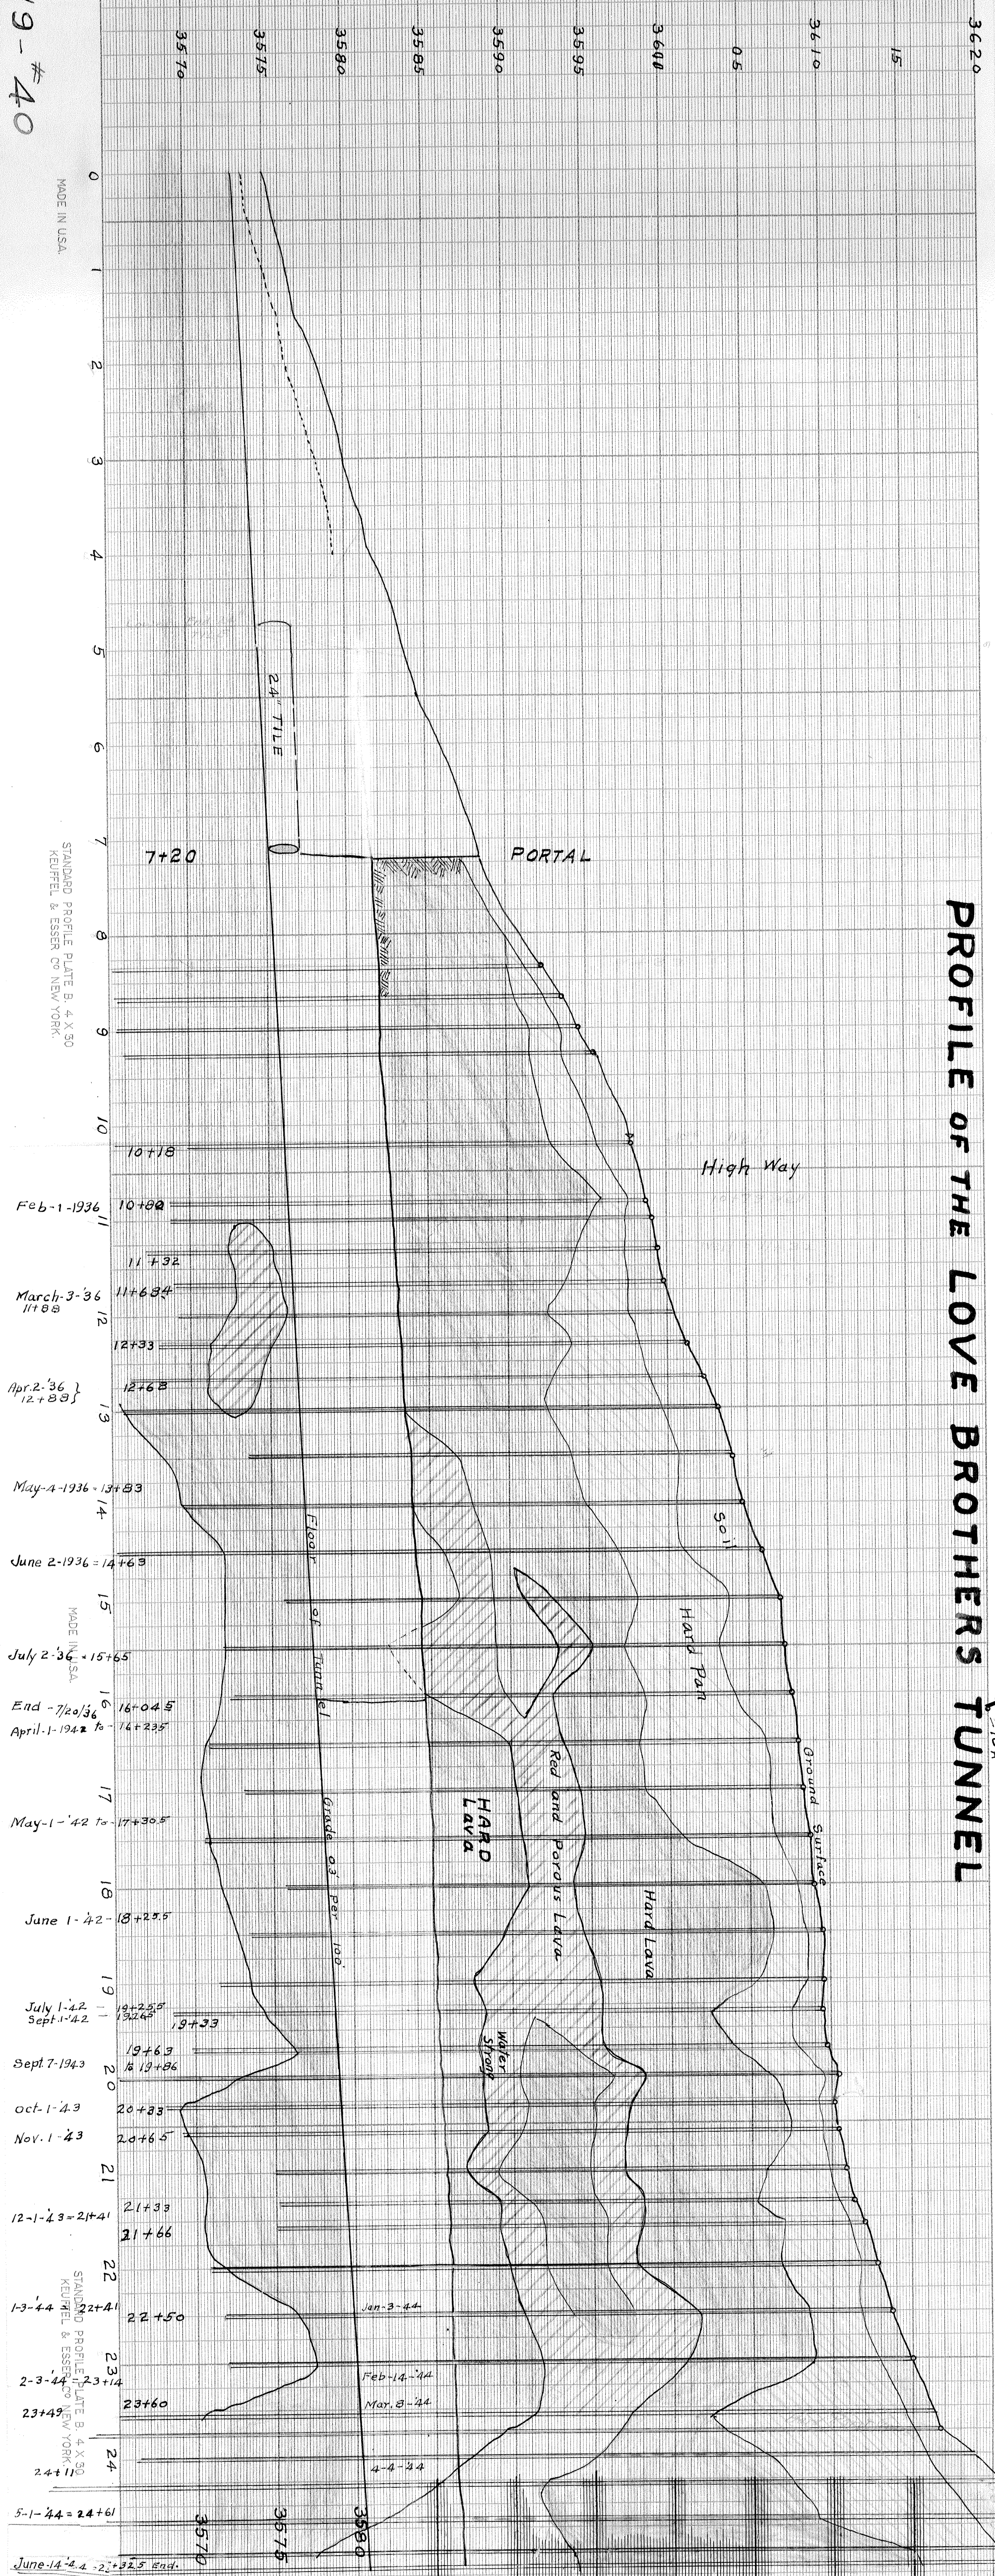

Feb-1-1936 10+00
 March-3-36 11+63.4
 Apr-2-'36 } 12+33
 12+63
 May-4-1936-13+33
 June 2-1936-14+63
 July 2-'36-15+65
 End -7/20/36 16+04.5
 April-1-1942 17+23.5
 May-1-'42 to 17+30.5
 June 1-'42-18+29.5
 July 1-'42 19+25.5
 Sept-1-'42 19+33
 Sept 7-1943 19+63
 19+96
 Oct-1-'43 20+23
 Nov-1-'43 20+65
 21
 21+33
 21+66
 1-3-'44 22+41
 2-3-'44 23+14
 23+49
 24+11
 5-1-'44 = 24+61
 June-14-'44 -24+92.5 End.

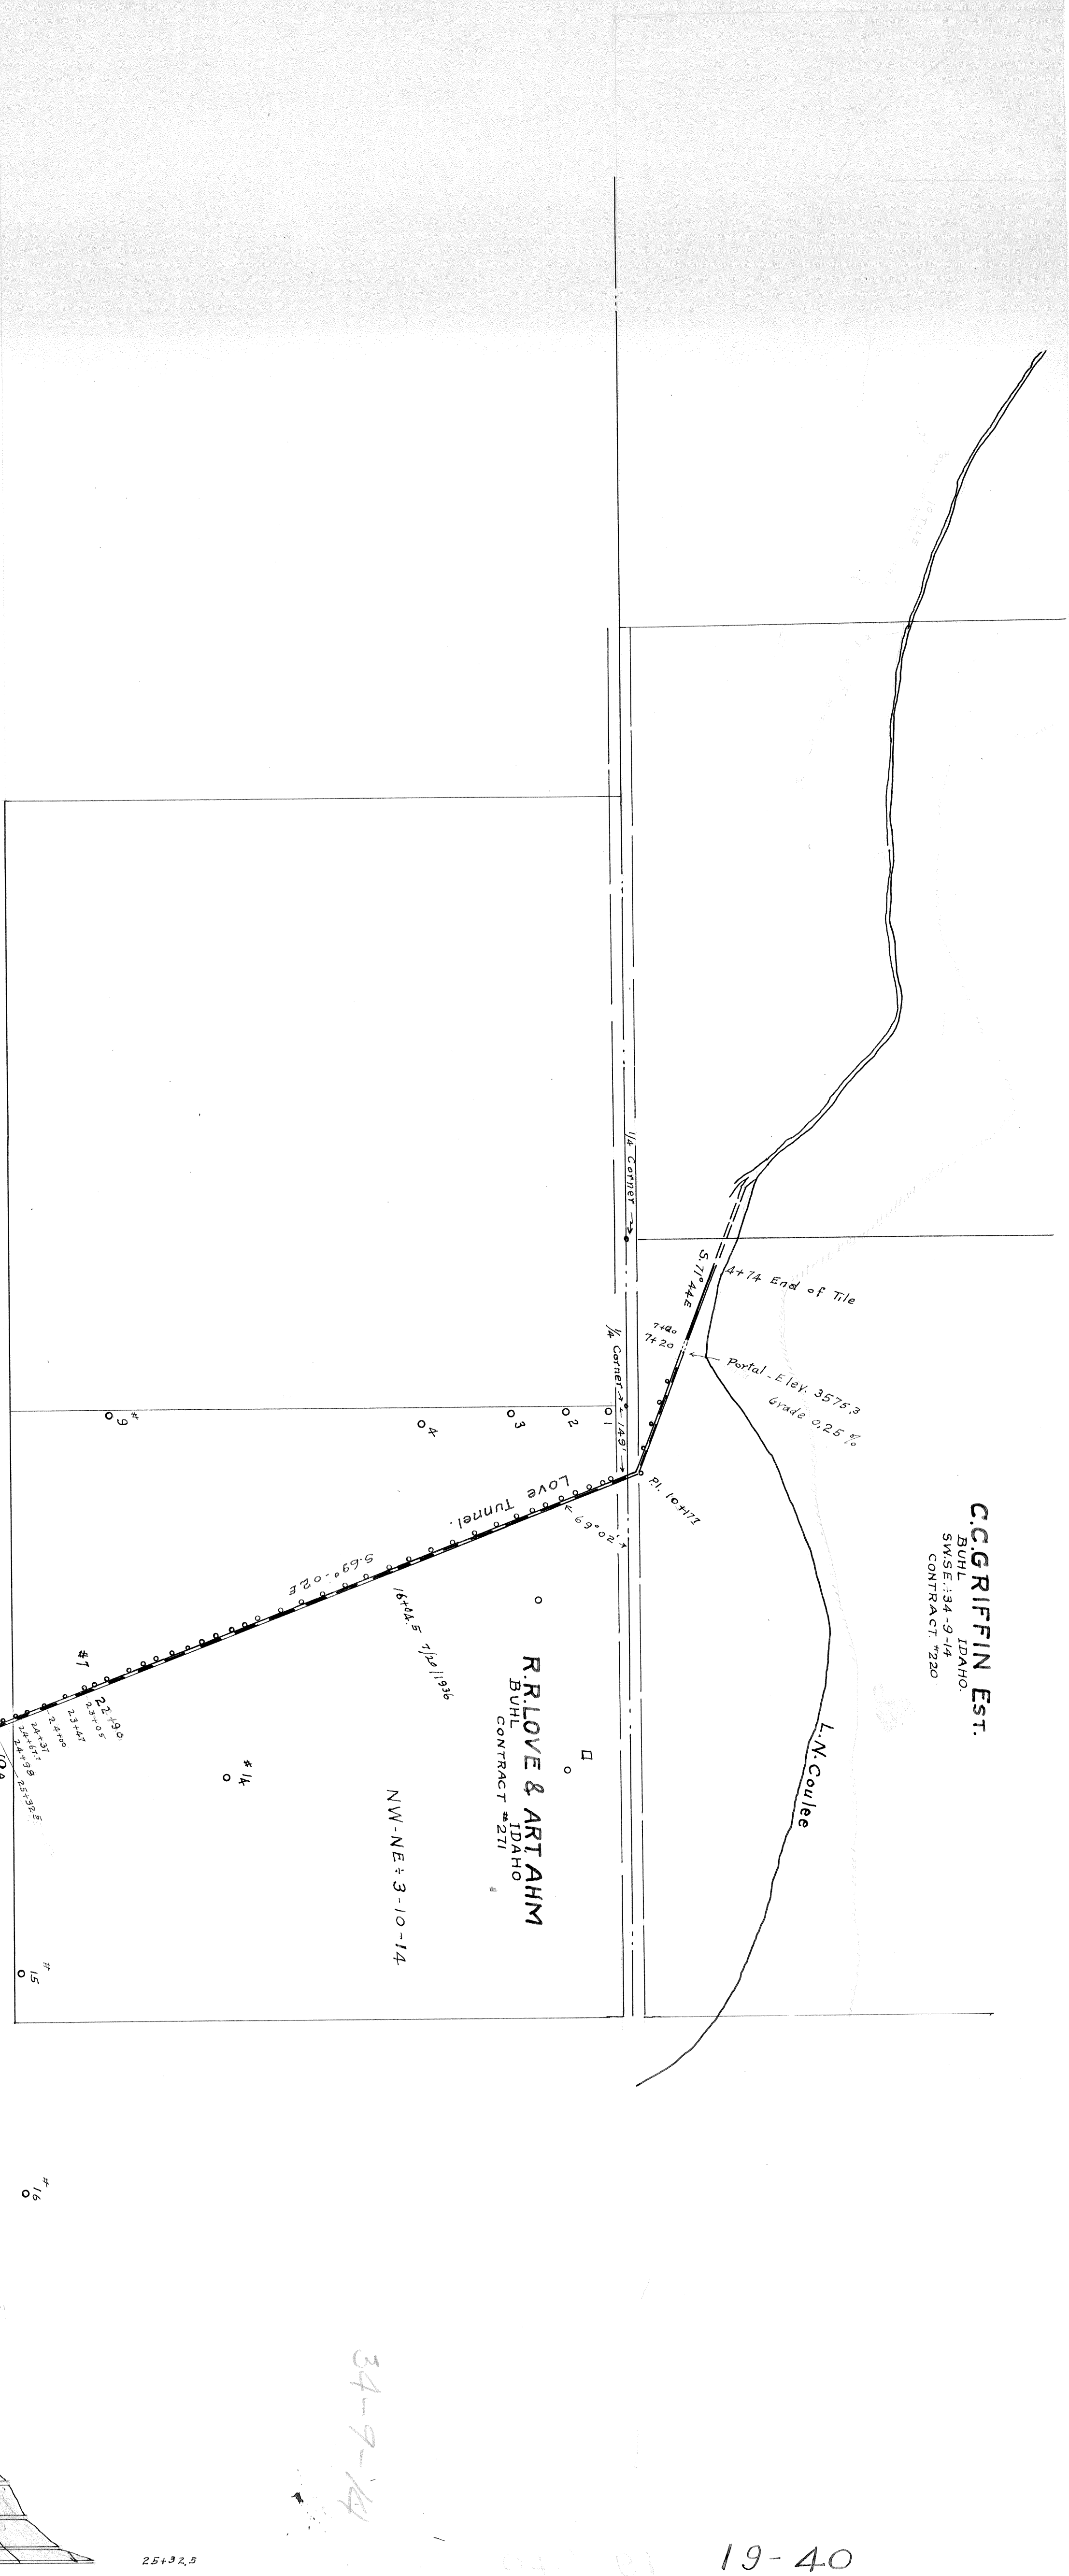

C.C. GRIFFIN EST.
 BUHL IDAHO
 SWSE: 34-9-14
 CONTRACT #220

34-9-14

19-40