

Lunty Drainage Tunnel

Legal Description:
NE1/4SW1/4


Section 26
Township 9 South
Range 15 East

Legend

- Man Holes
- Observation Wells
- Tunnel Portals
- Vertical Shafts
- Wells
- Drains
- Tunnels
- City Limits
- Canals
- Roads
- Section Line
- Parcels



This map is for informational and reference purposes only and may not have been prepared for, or be suitable for legal, engineering, or surveying purposes. Users of this information should review or consult the primary data, and information sources to ascertain the usability of information.

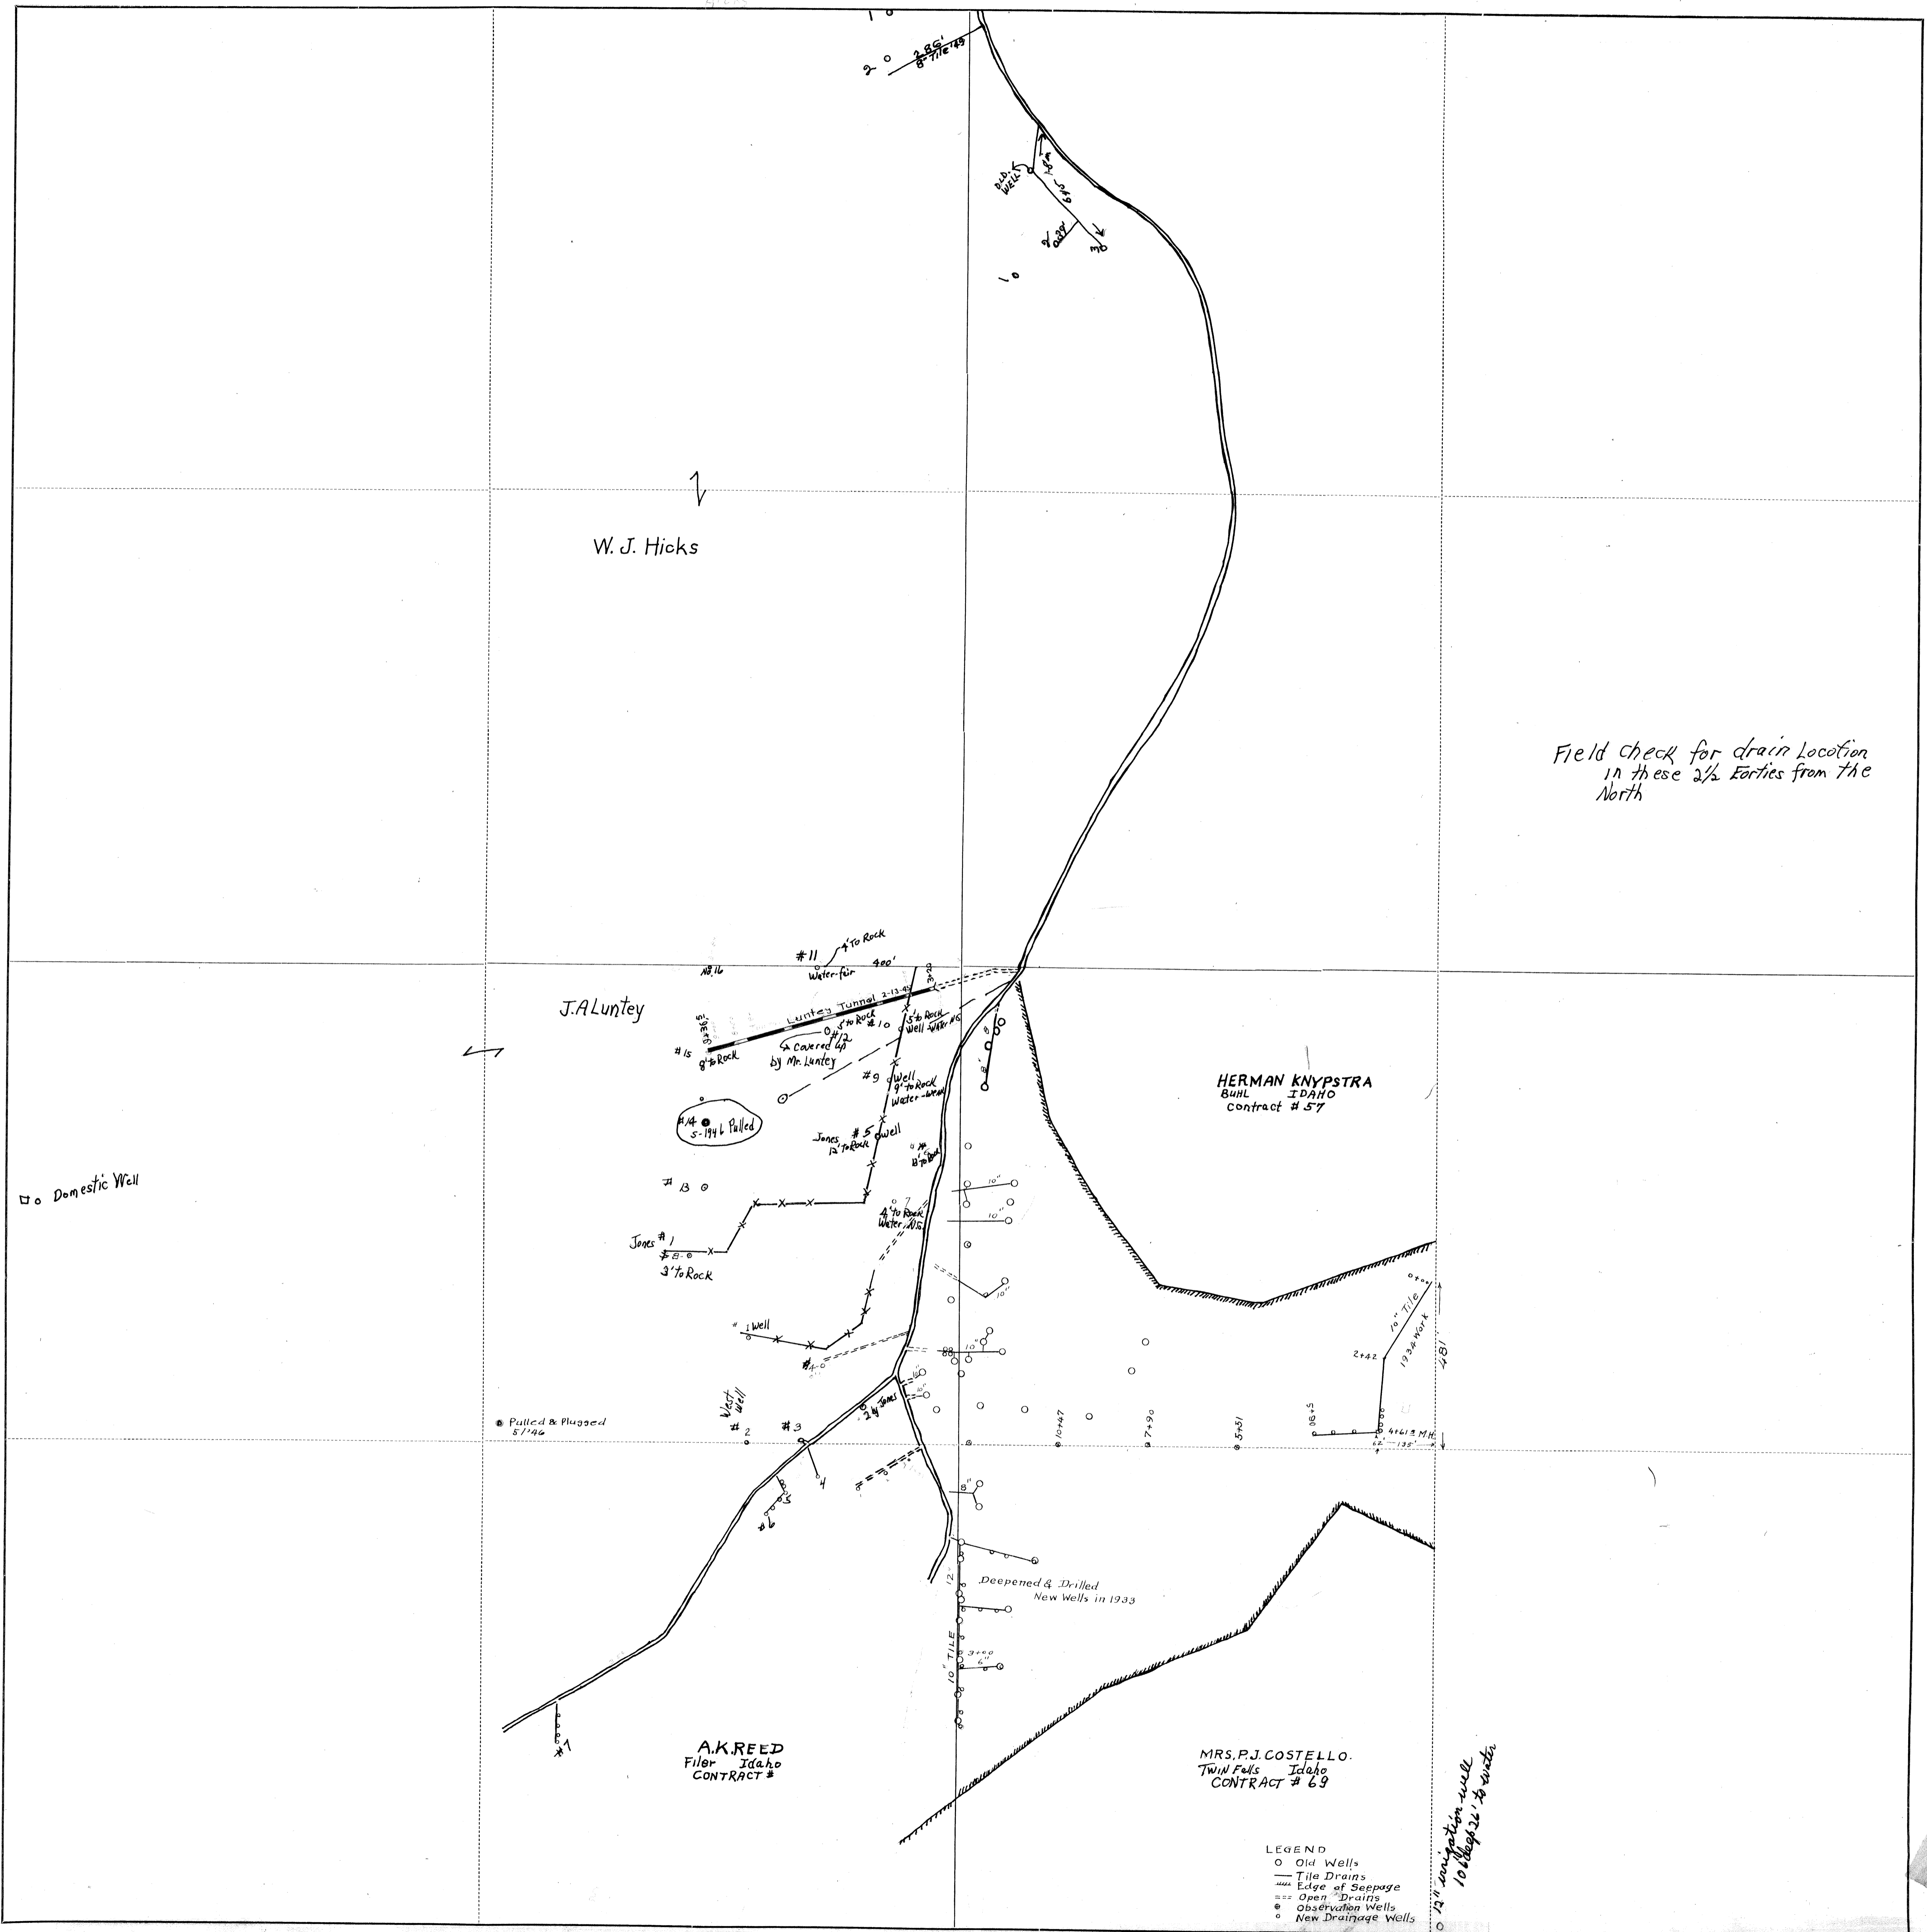

W. J. Hicks

J. A. Luntley

HERMAN KNYPSTRA
BUHL IDAHO
Contract # 57

A. K. REED
Filer Idaho
CONTRACT #

MRS. P. J. COSTELLO.
TWIN FALLS Idaho
CONTRACT # 69

Field check for drain location
in these 2 1/2 Earties from the
North

- LEGEND
- Old Wells
 - Tile Drains
 - Edge of Seepage
 - == Open Drains
 - Observation Wells
 - New Drainage Wells

17' observation well
10' deep 2' to water

□ Domestic Well

● Pulled & Plugged
5/46

Deepened & Drilled
New Wells in 1933

16" Tile
1934 Work
2+42
4+613 M.H.
12-132

73
32
67