

Orchalara Drainage Tunnel

Legal Description:
NW1/4SW1/4

Section 8
Township 10 South
Range 17 East


Legend

- Man Holes
- Observation Wells
- Tunnel Portals
- Vertical Shafts
- Wells
- Drains
- Tunnels
- City Limits
- Canals
- Roads
- Section Line
- Parcels



This map is for informational and reference purposes only and may not have been prepared for, or be suitable for legal, engineering, or surveying purposes. Users of this information should review or consult the primary data, and information sources to ascertain the usability of information.



Revised: 10/2016

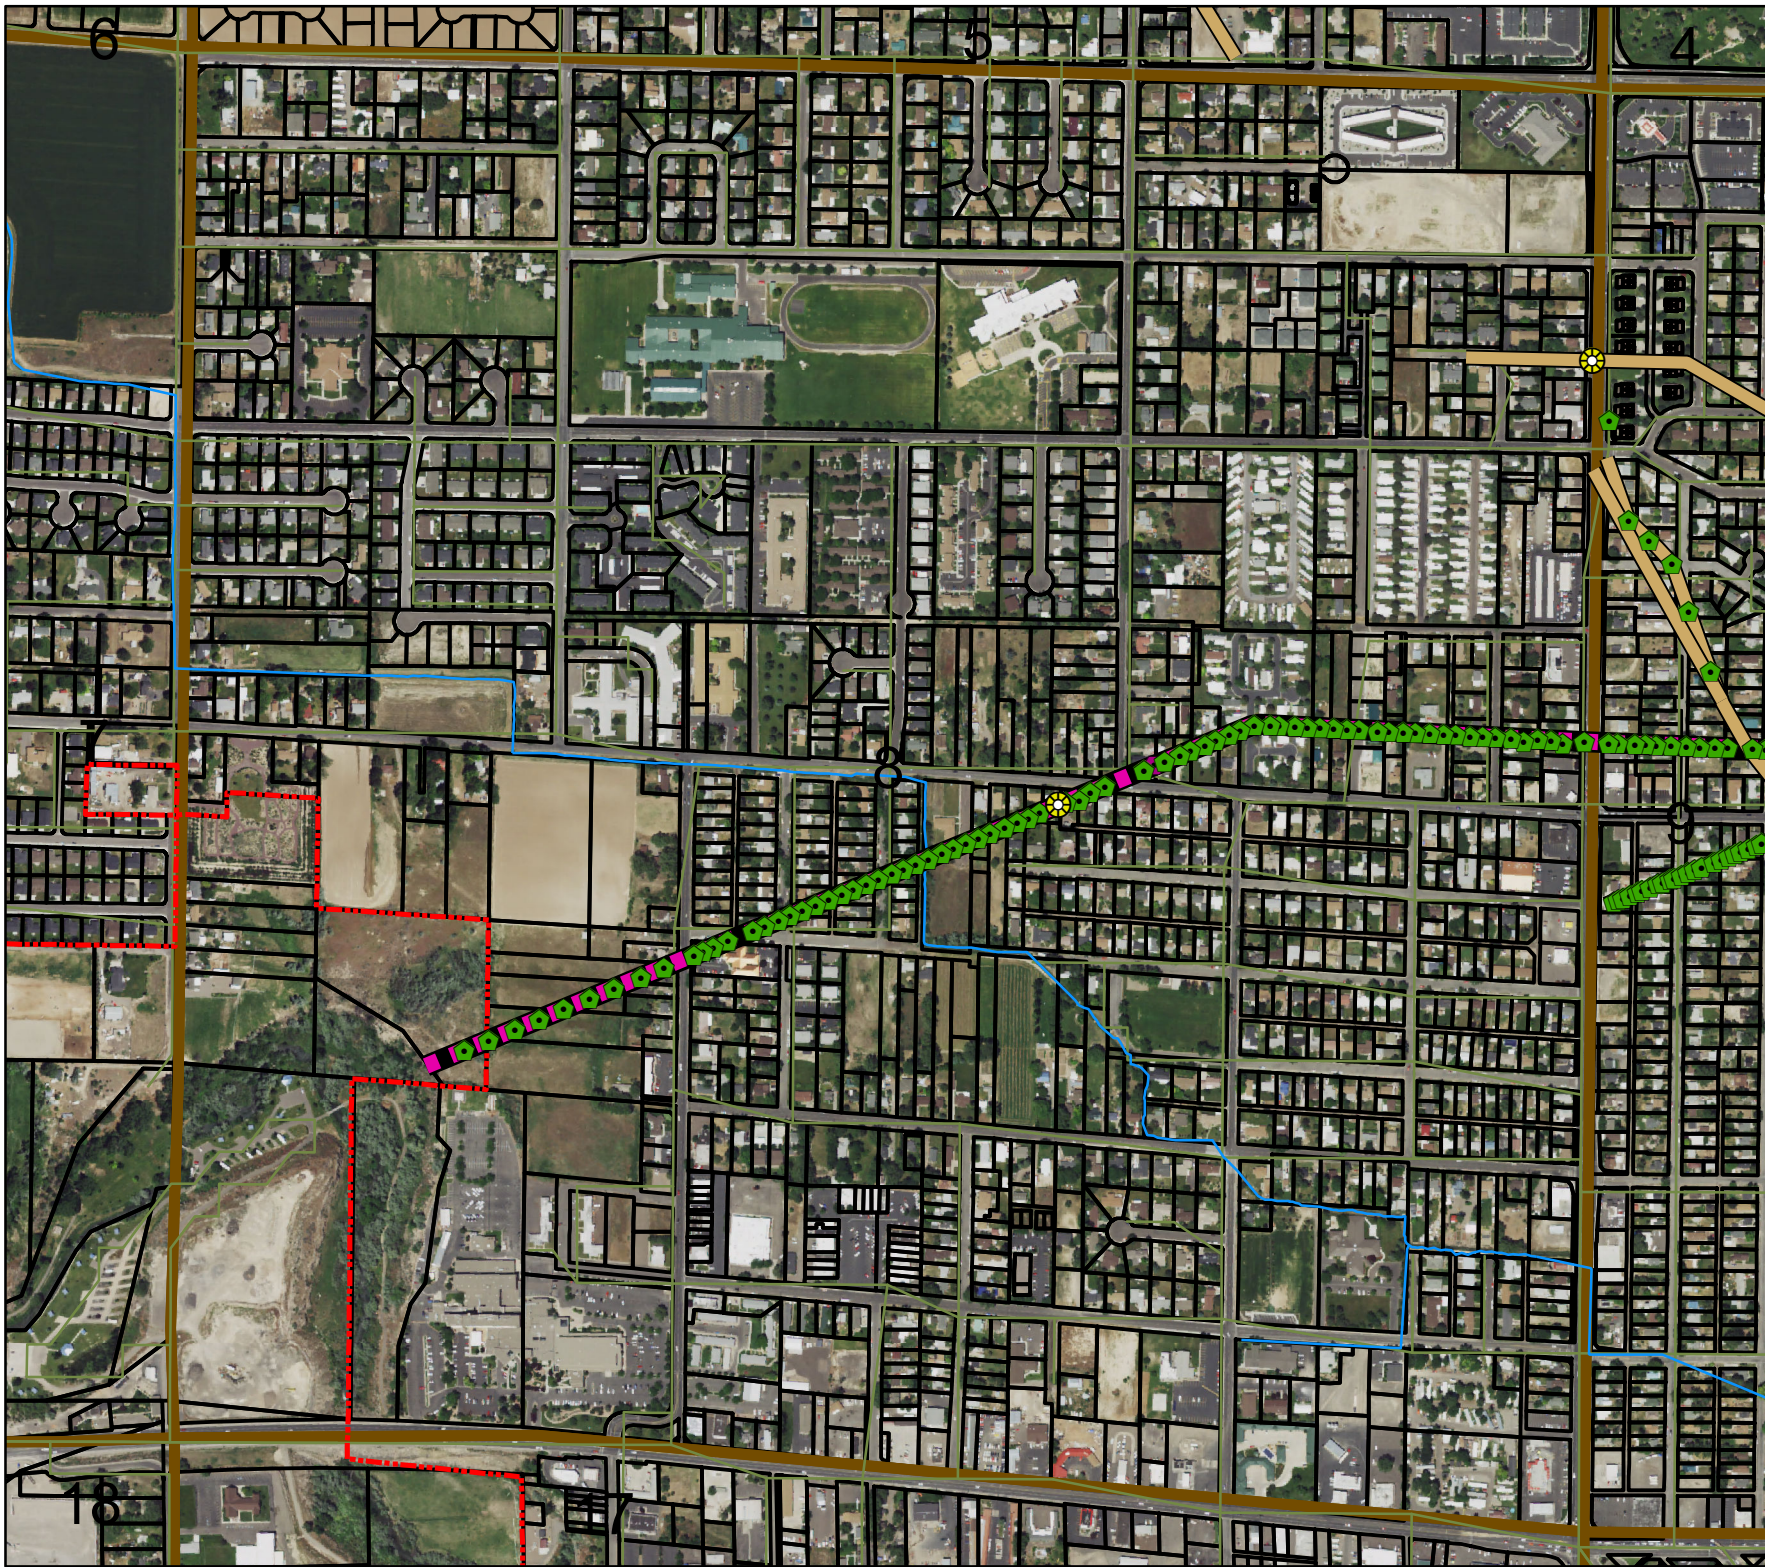

ORCHALARA DRAIN TILE LINES

Notes - Oct. 1918 Book I - by Q.A. FARIS
 Sections 5, 6, & 9: T. 10 S. R. 17 E. B.M.
 MAP 4 C-82

5889-10-17

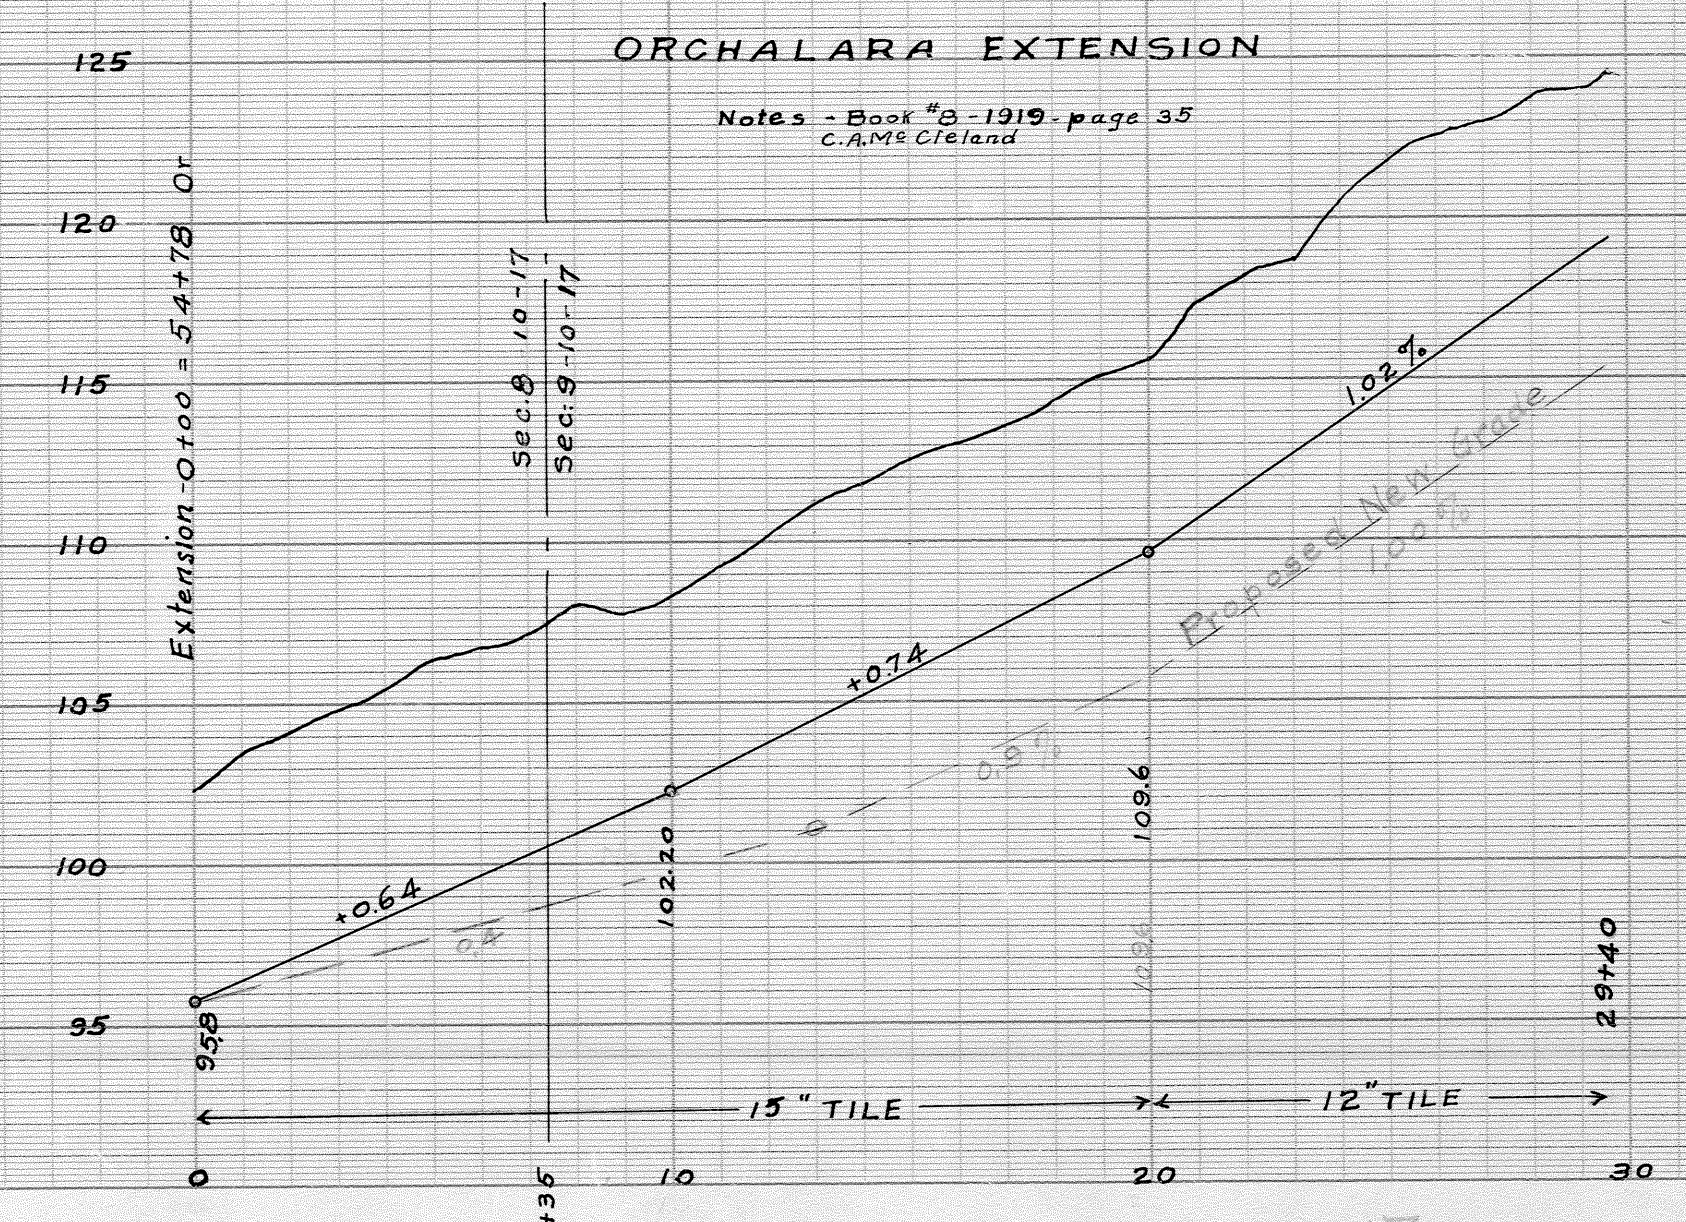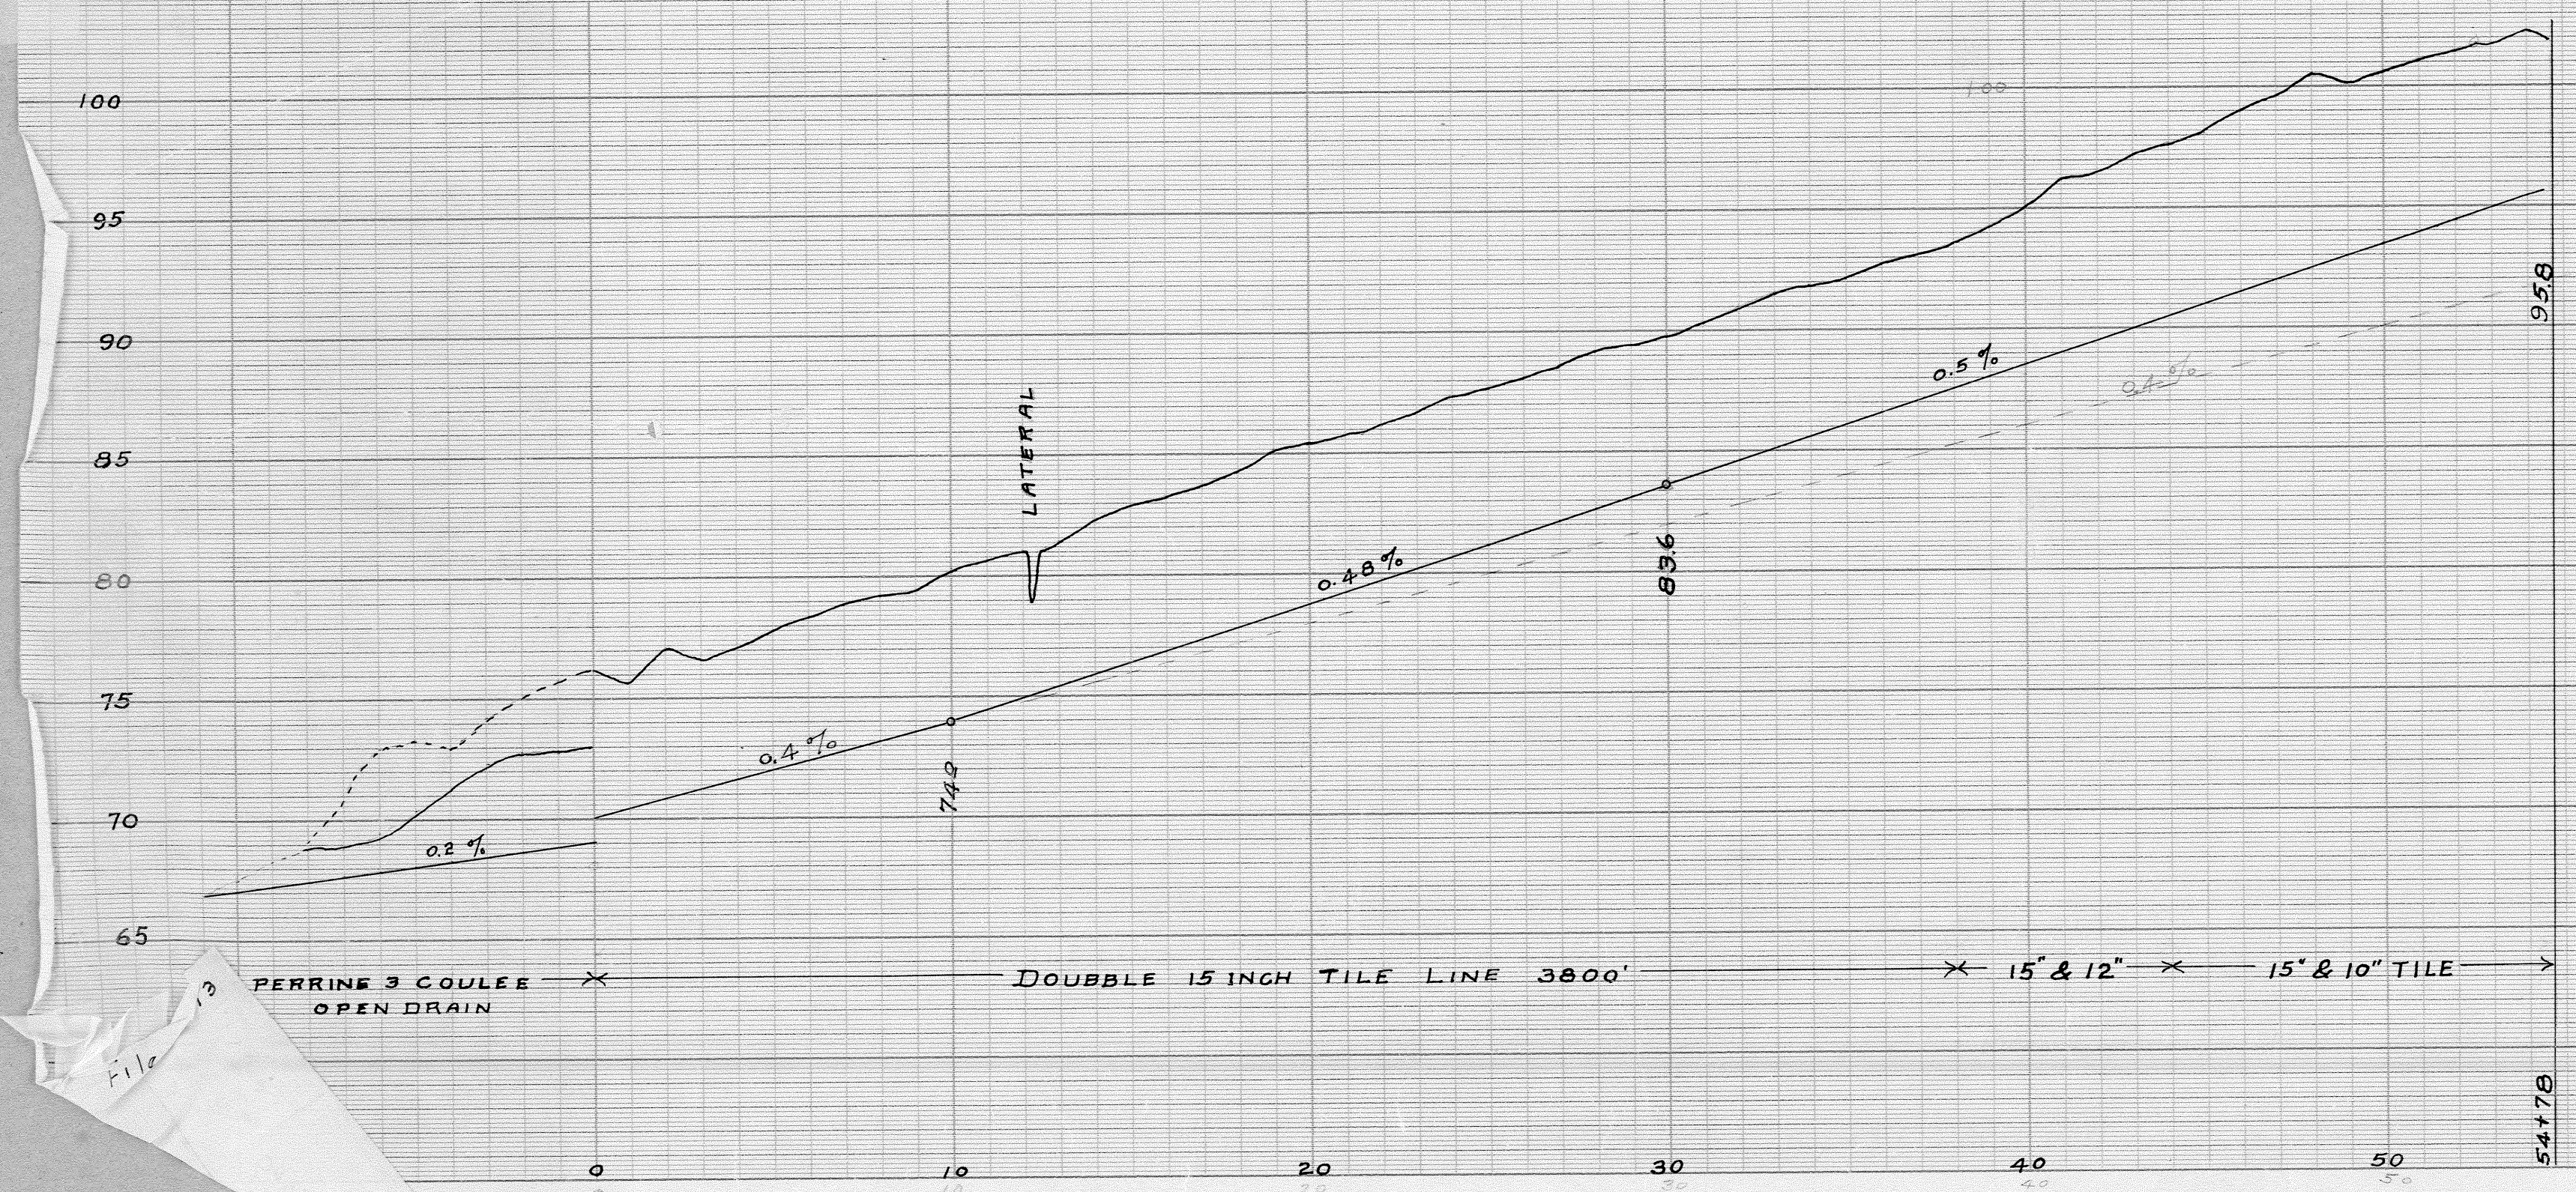

MADE IN U.S.A.

STANDARD PROFILE PLATE B, 4 X 30.
 KEUFFEL & ESSER CO., NEW YORK

9-10-17

MADE IN U.S.A.

STANDARD PROFILE PLATE B, 4 X 30.
 KEUFFEL & ESSER CO., NEW YORK

5889-10-17