


# PROFILE OF THE ORCHALARA TUNNEL LINE

Large Sect.


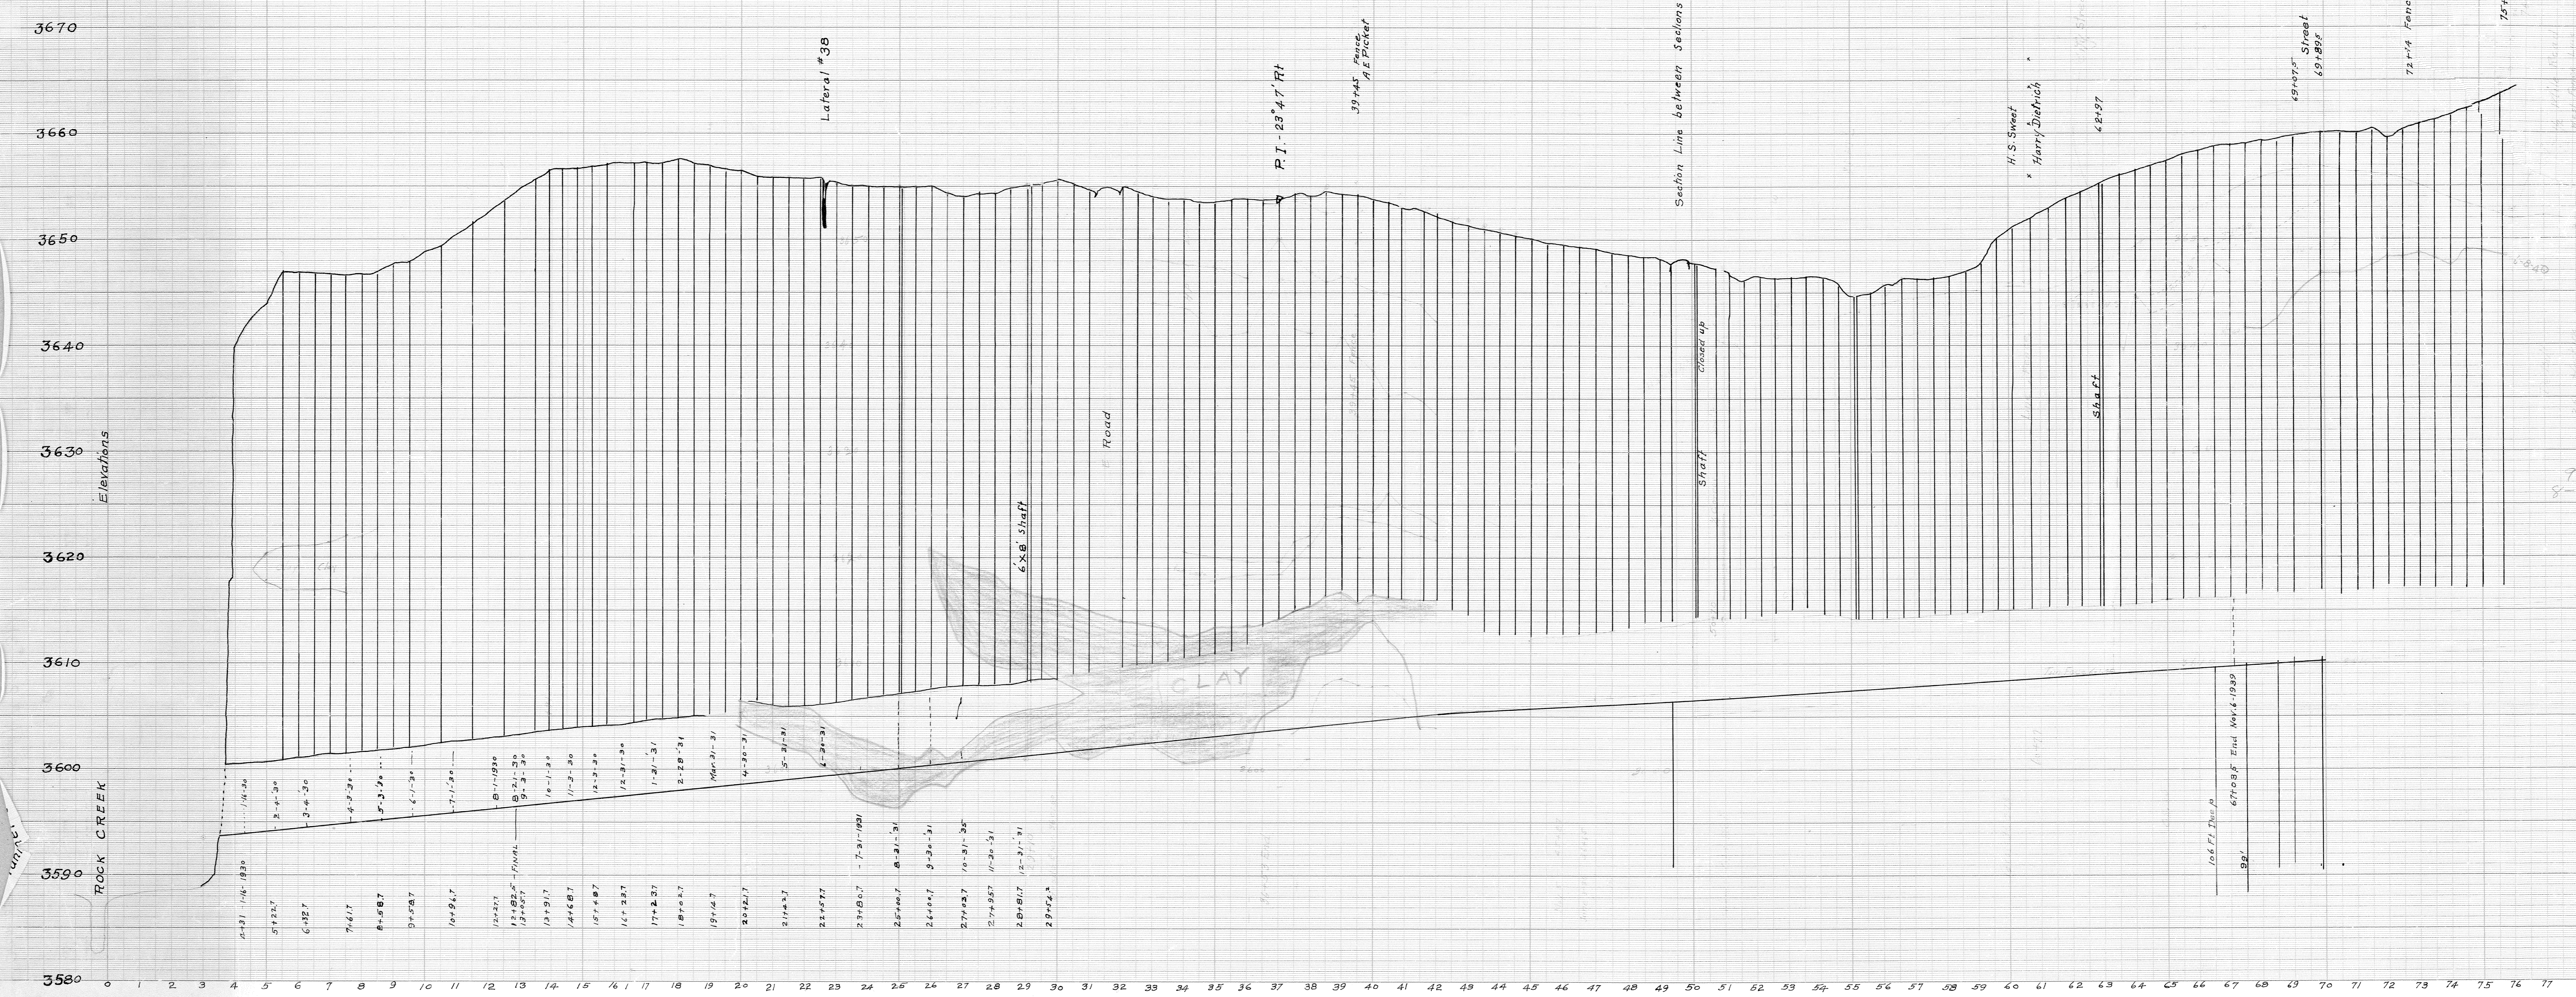


Elevations


ROCK CREEK

0 1 2 


**MAP SHOWING  
ORCHALARA TUNNEL AND  
PROPOSED PUMP AND DAM,  
IN THE SW 1/4 OF SEC. 8, T105, R17E**

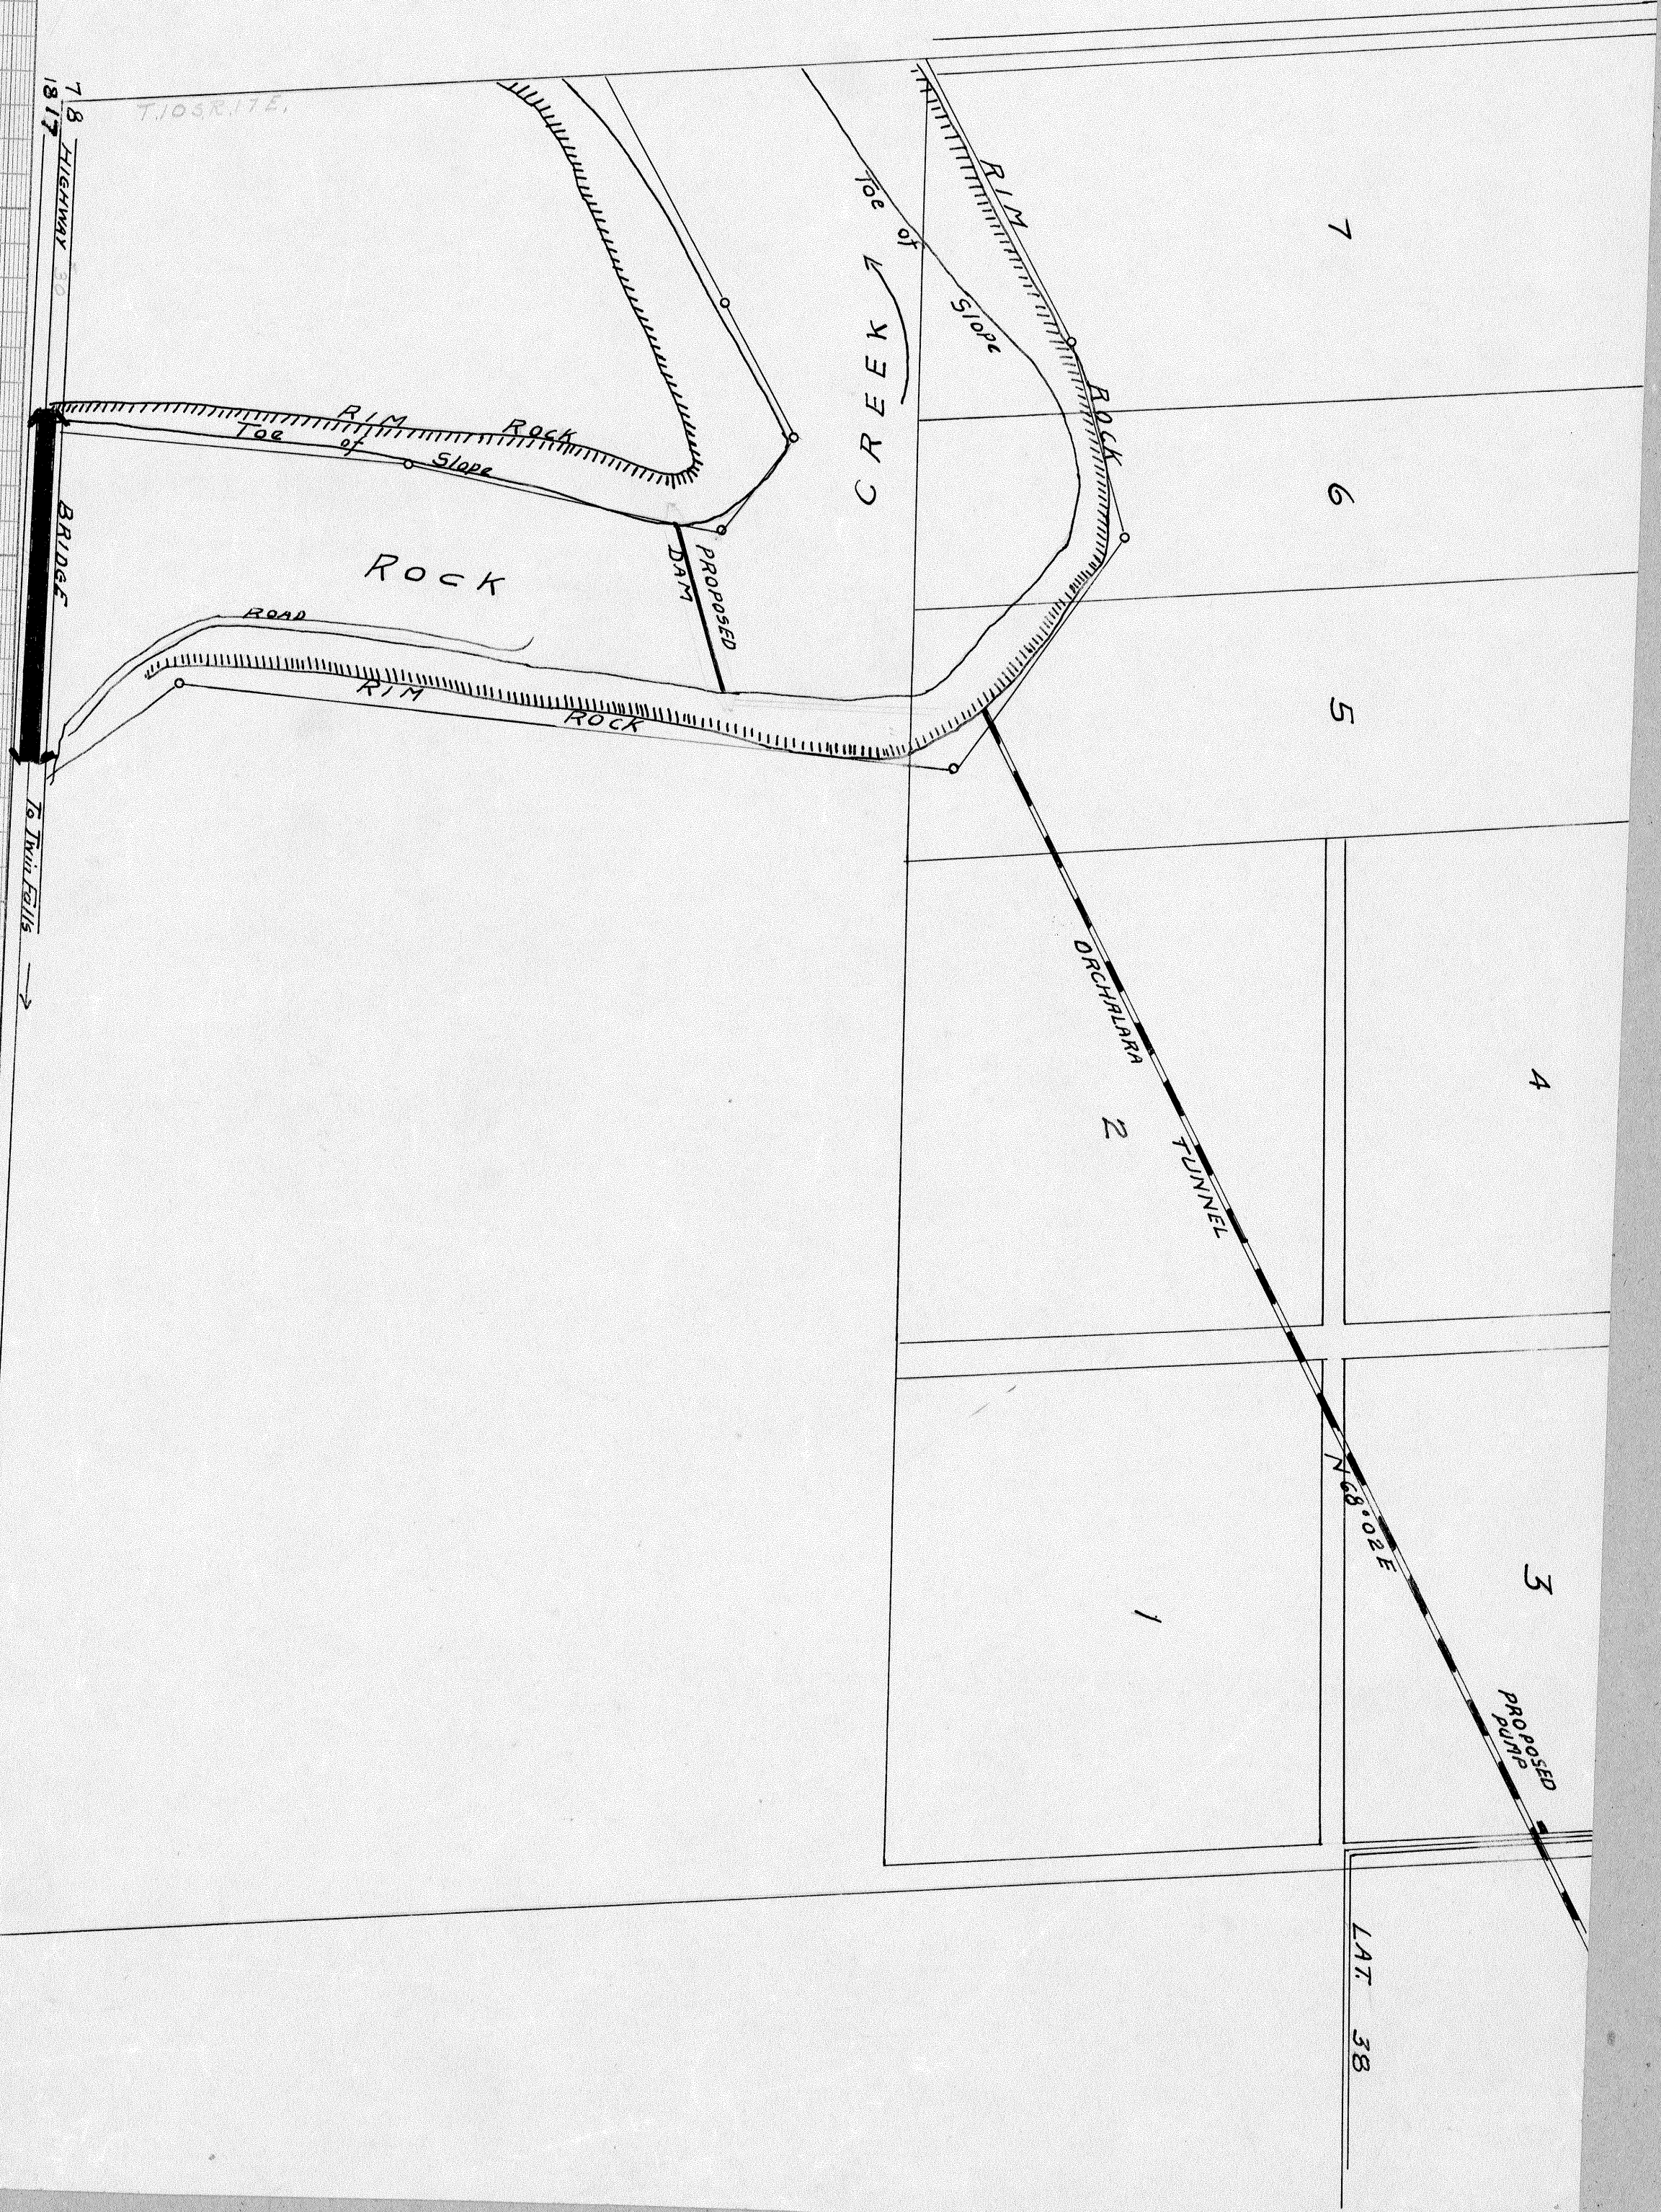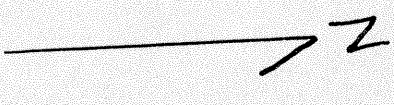

**PROFILE  
OF THE  
ROCK CREEK CANYON**

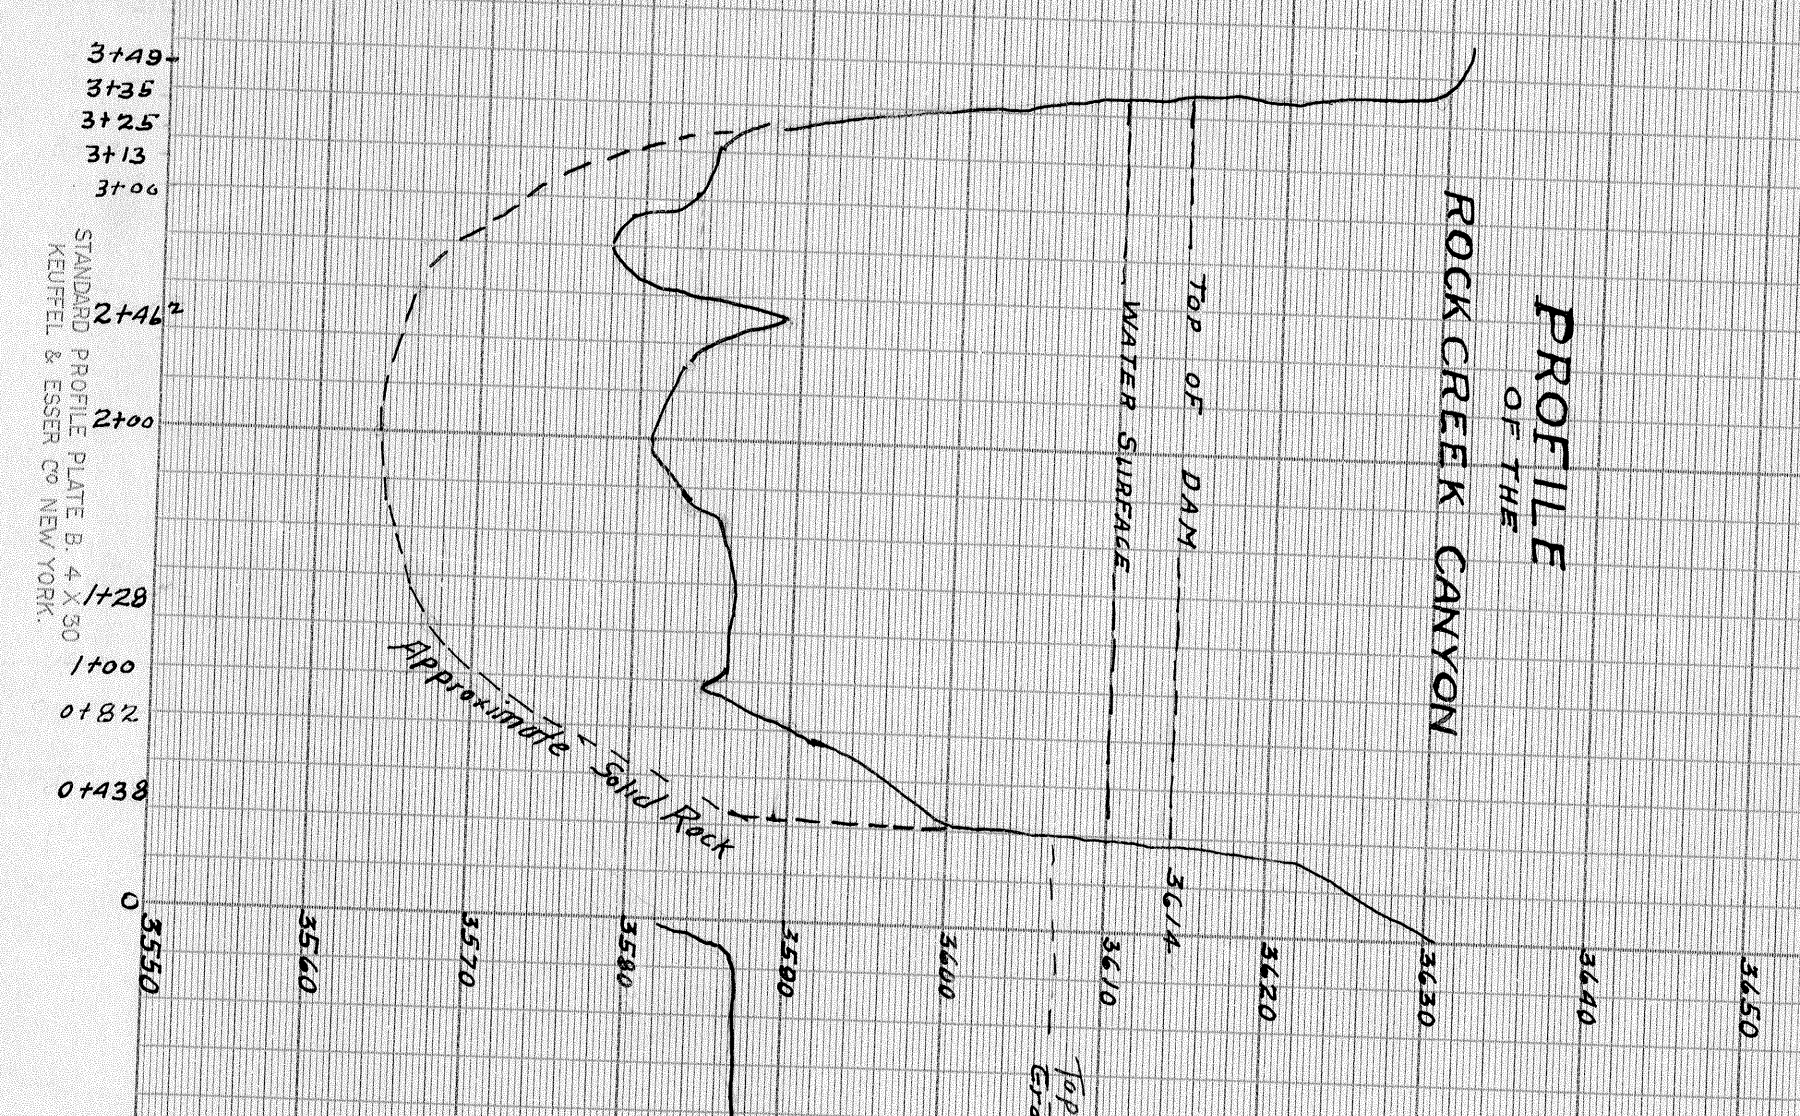

**PROFILE OF THE ORCHALARA TUNNEL**

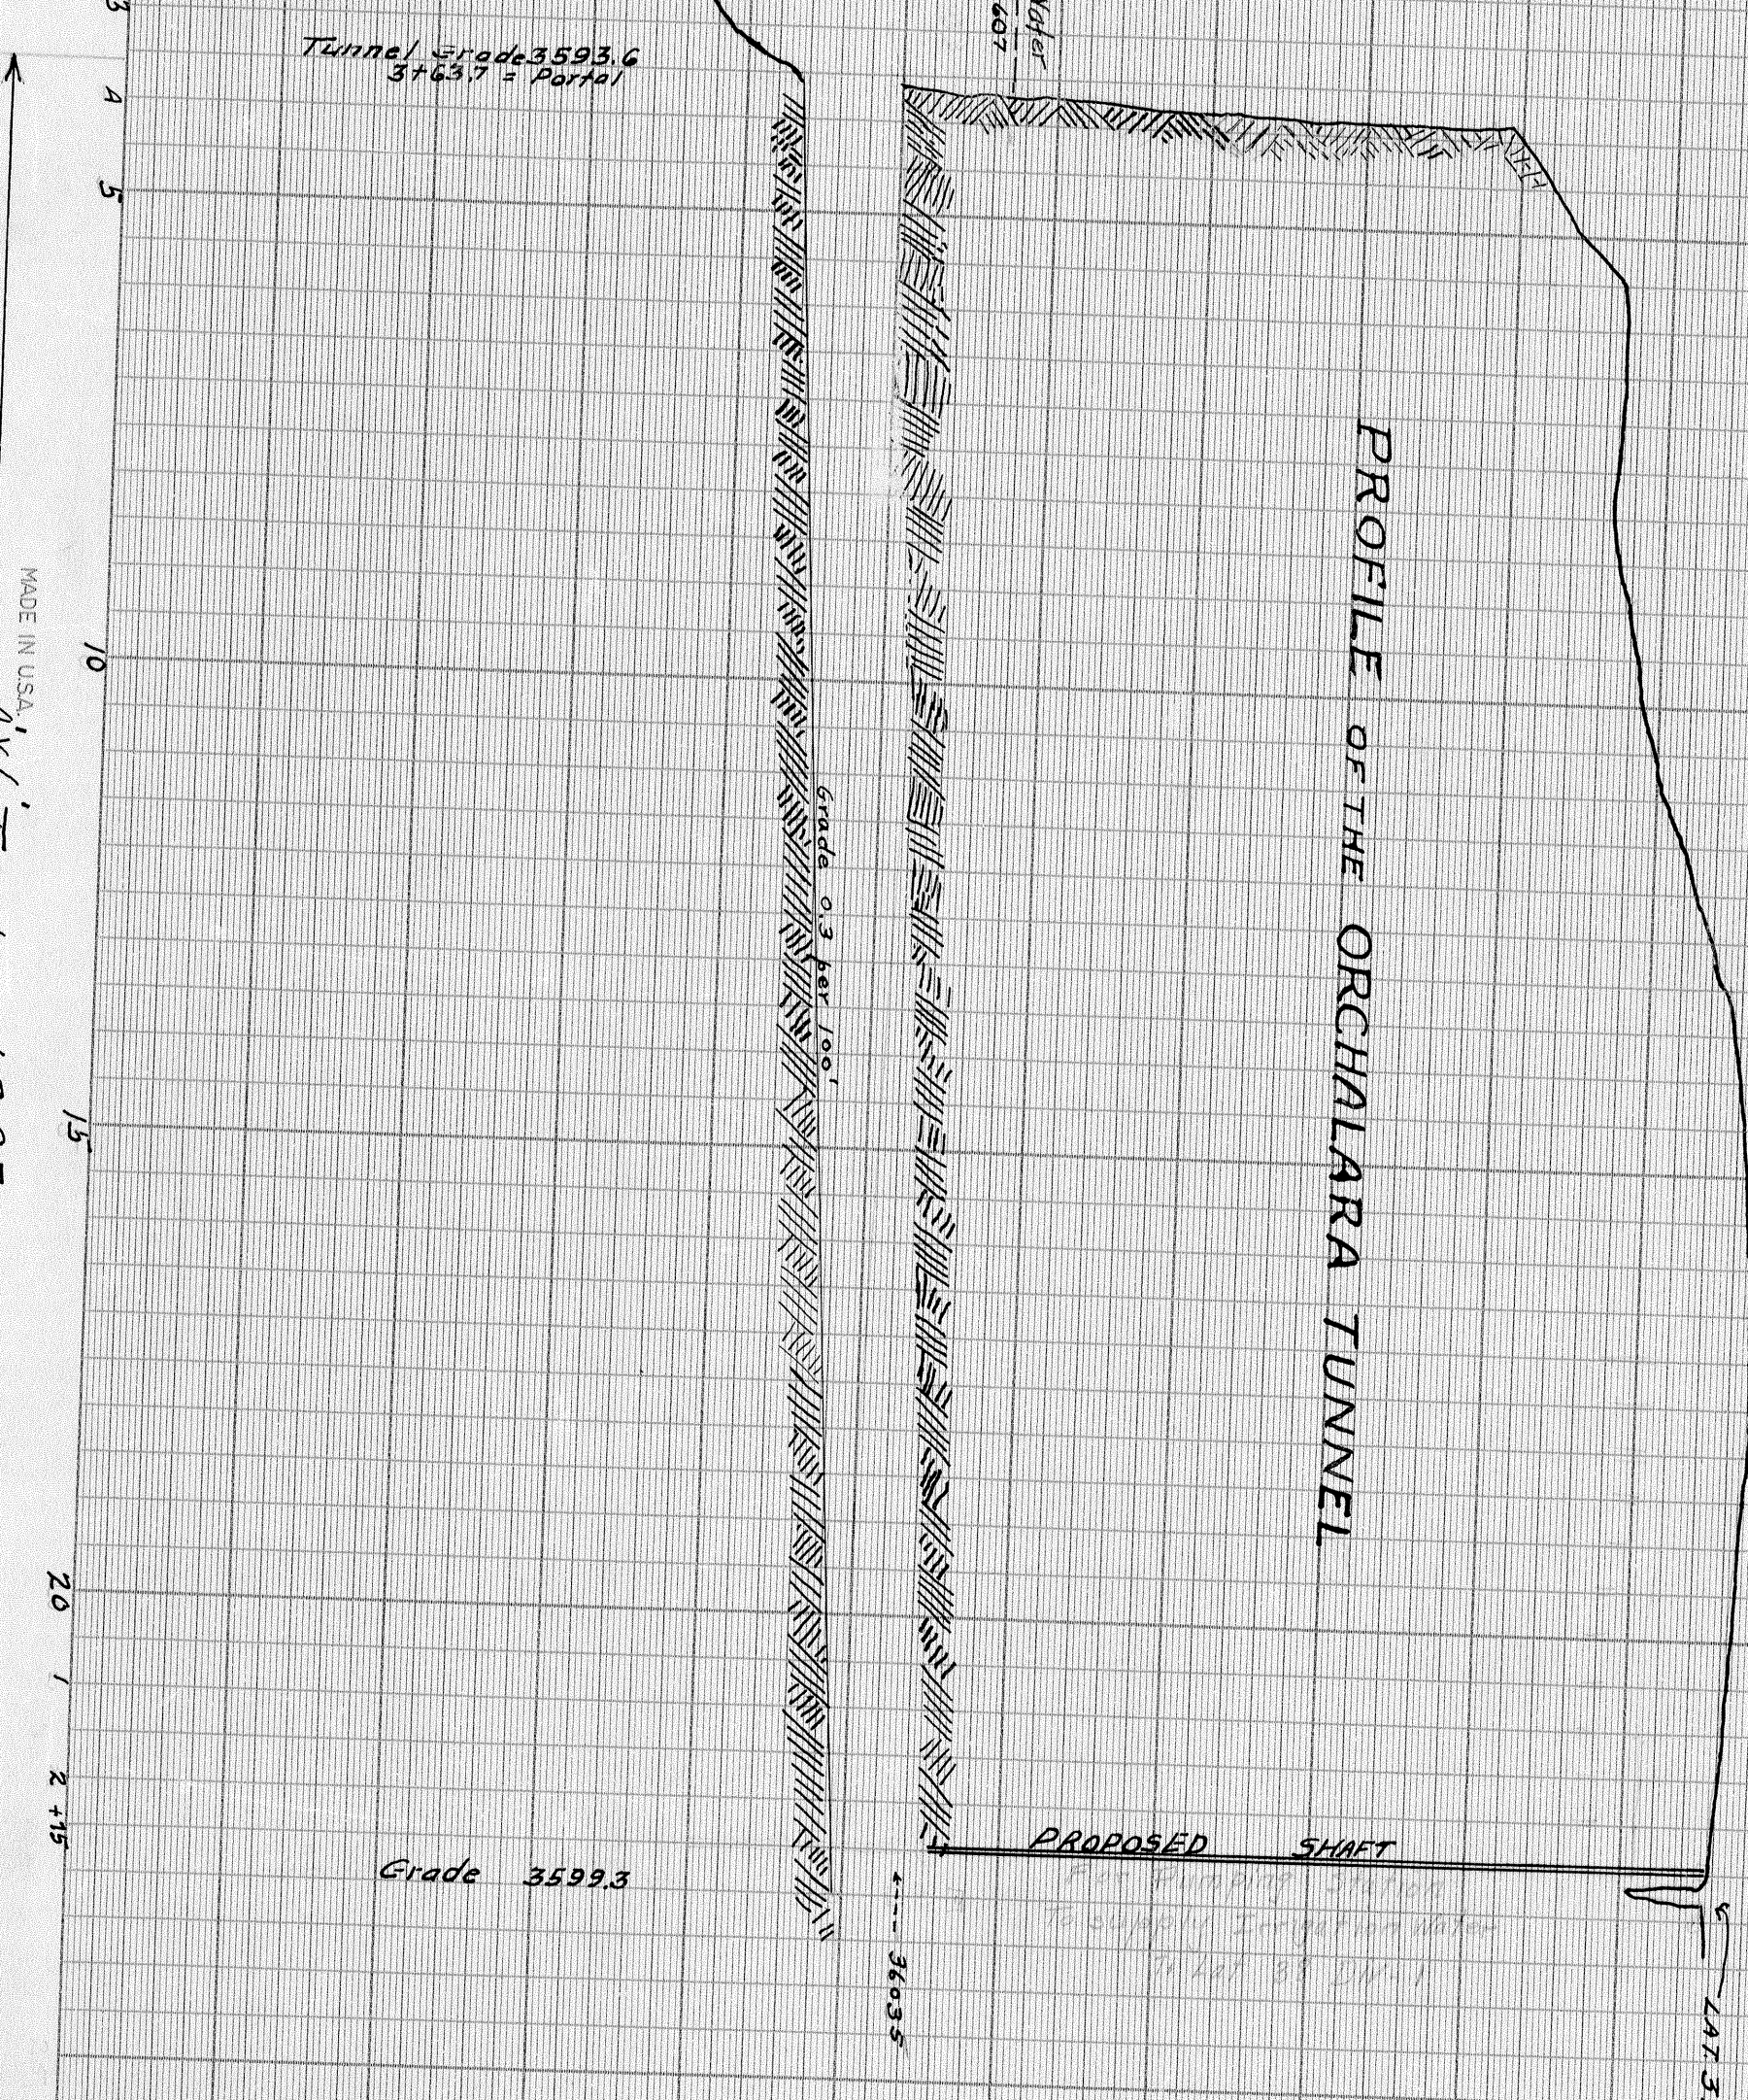

STANDARD PROFILE PLATE B, 4 X 30  
KEIFFEL & ESSER CO NEW YORK

MADE IN U.S.A.  
4x6 Tunnel 1885 F7

STANDARD PROFILE PLATE B, 4 X 30  
KEIFFEL & ESSER CO NEW YORK

Orchalar

9-18-17