

# Qualls Drainage Tunnel

Legal Description:  
SW1/4SE1/4

Section 11  
Township 10 South  
Range 16 East


**Legend**


- Man Holes
- Observation Wells
- Tunnel Portals
- Vertical Shafts
- Wells
- Drains
- Tunnels
- City Limits
- Canals
- Roads
- Section Line
- Parcels



This map is for informational and reference purposes only and may not have been prepared for, or be suitable for legal, engineering, or surveying purposes. Users of this information should review or consult the primary data, and information sources to ascertain the usability of information.

Revised: 10/2016

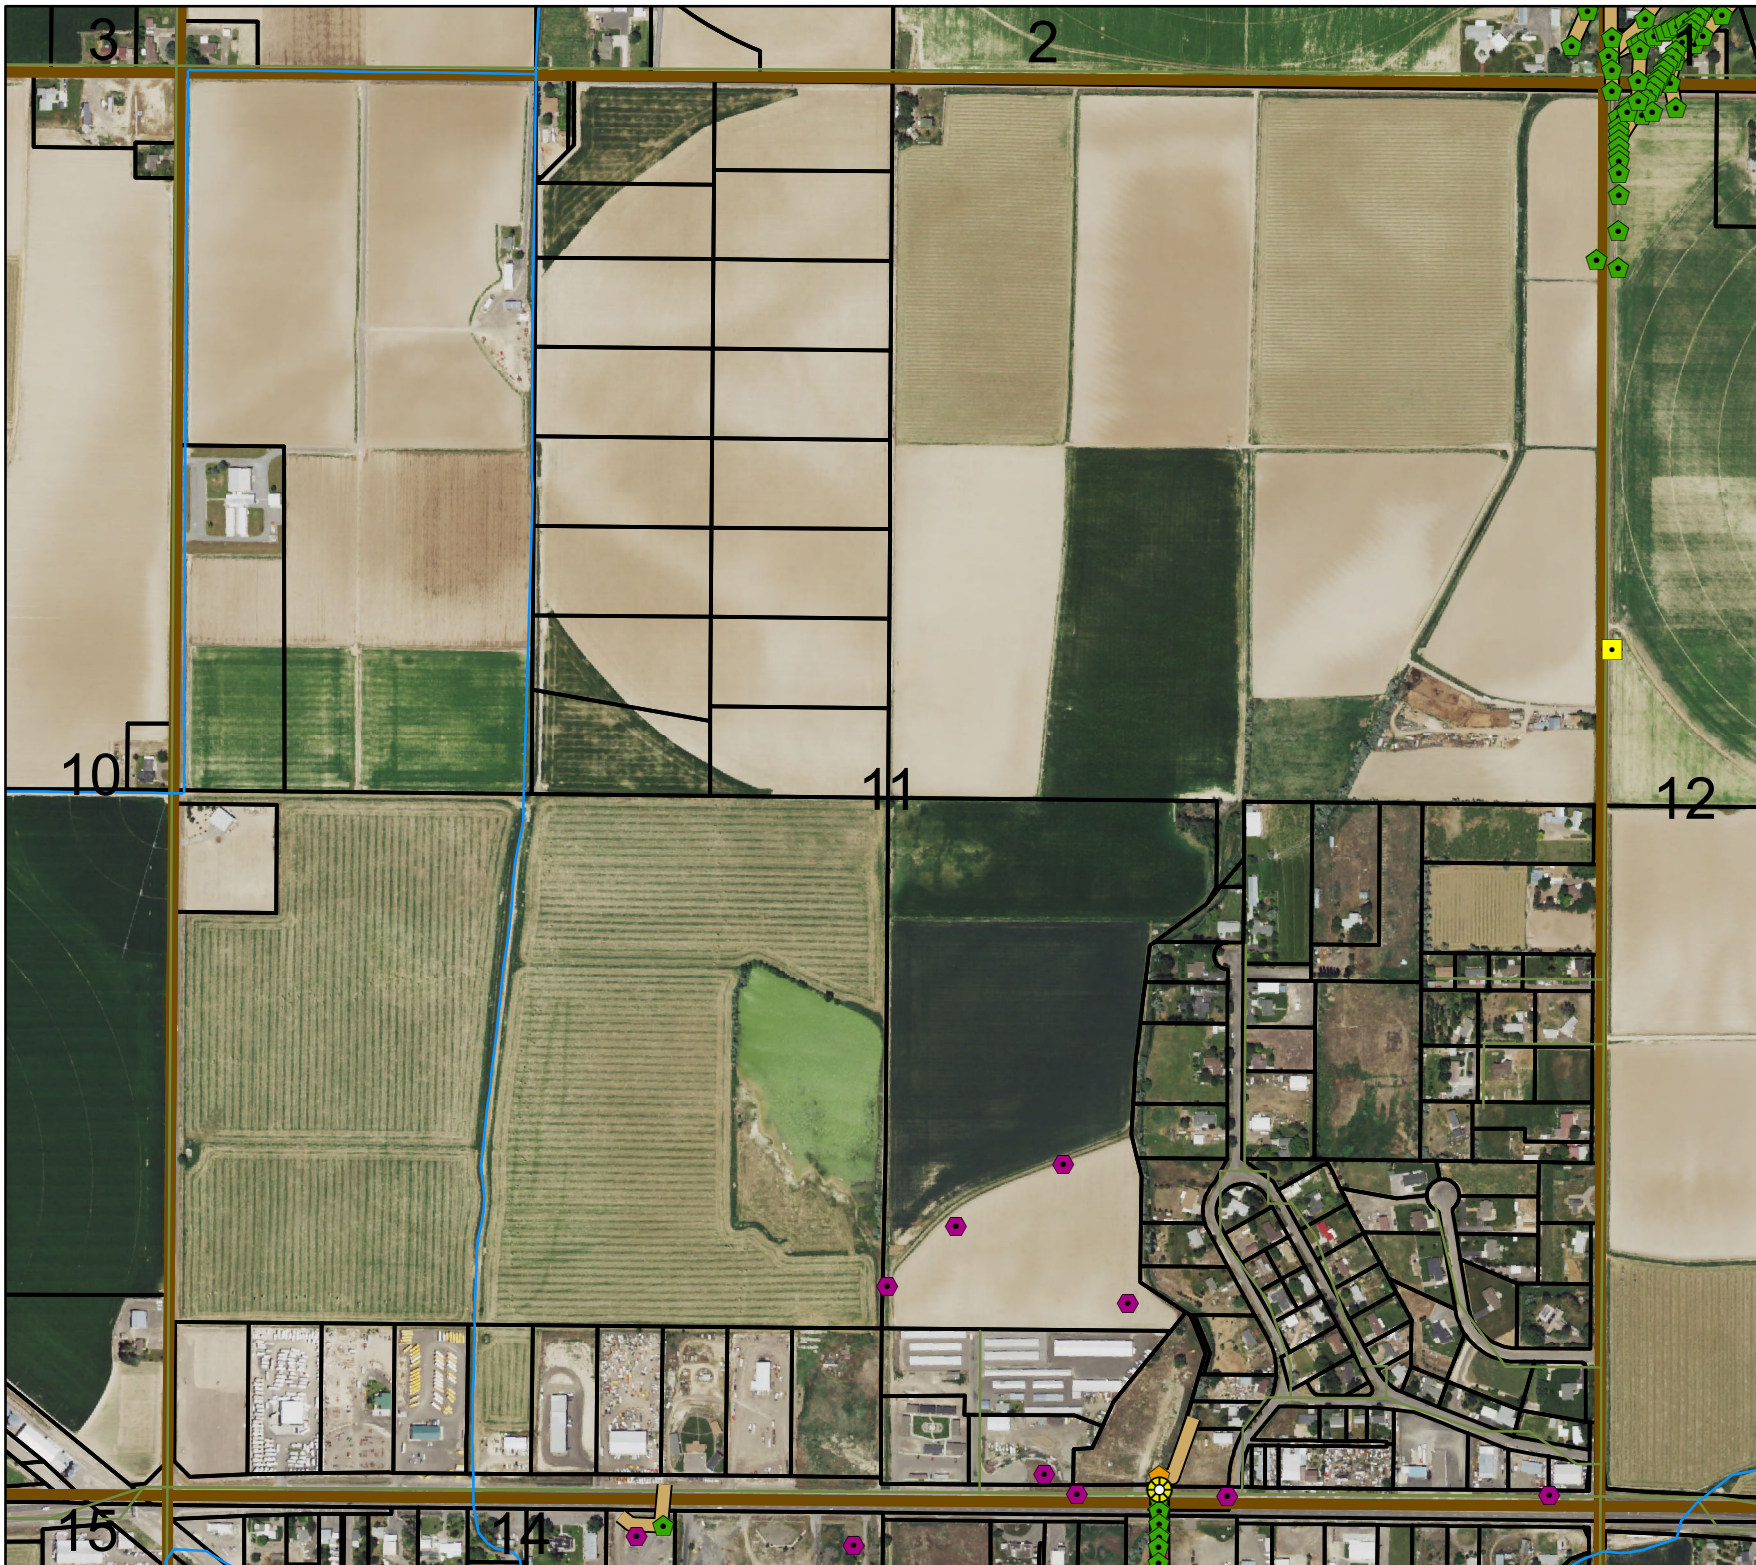

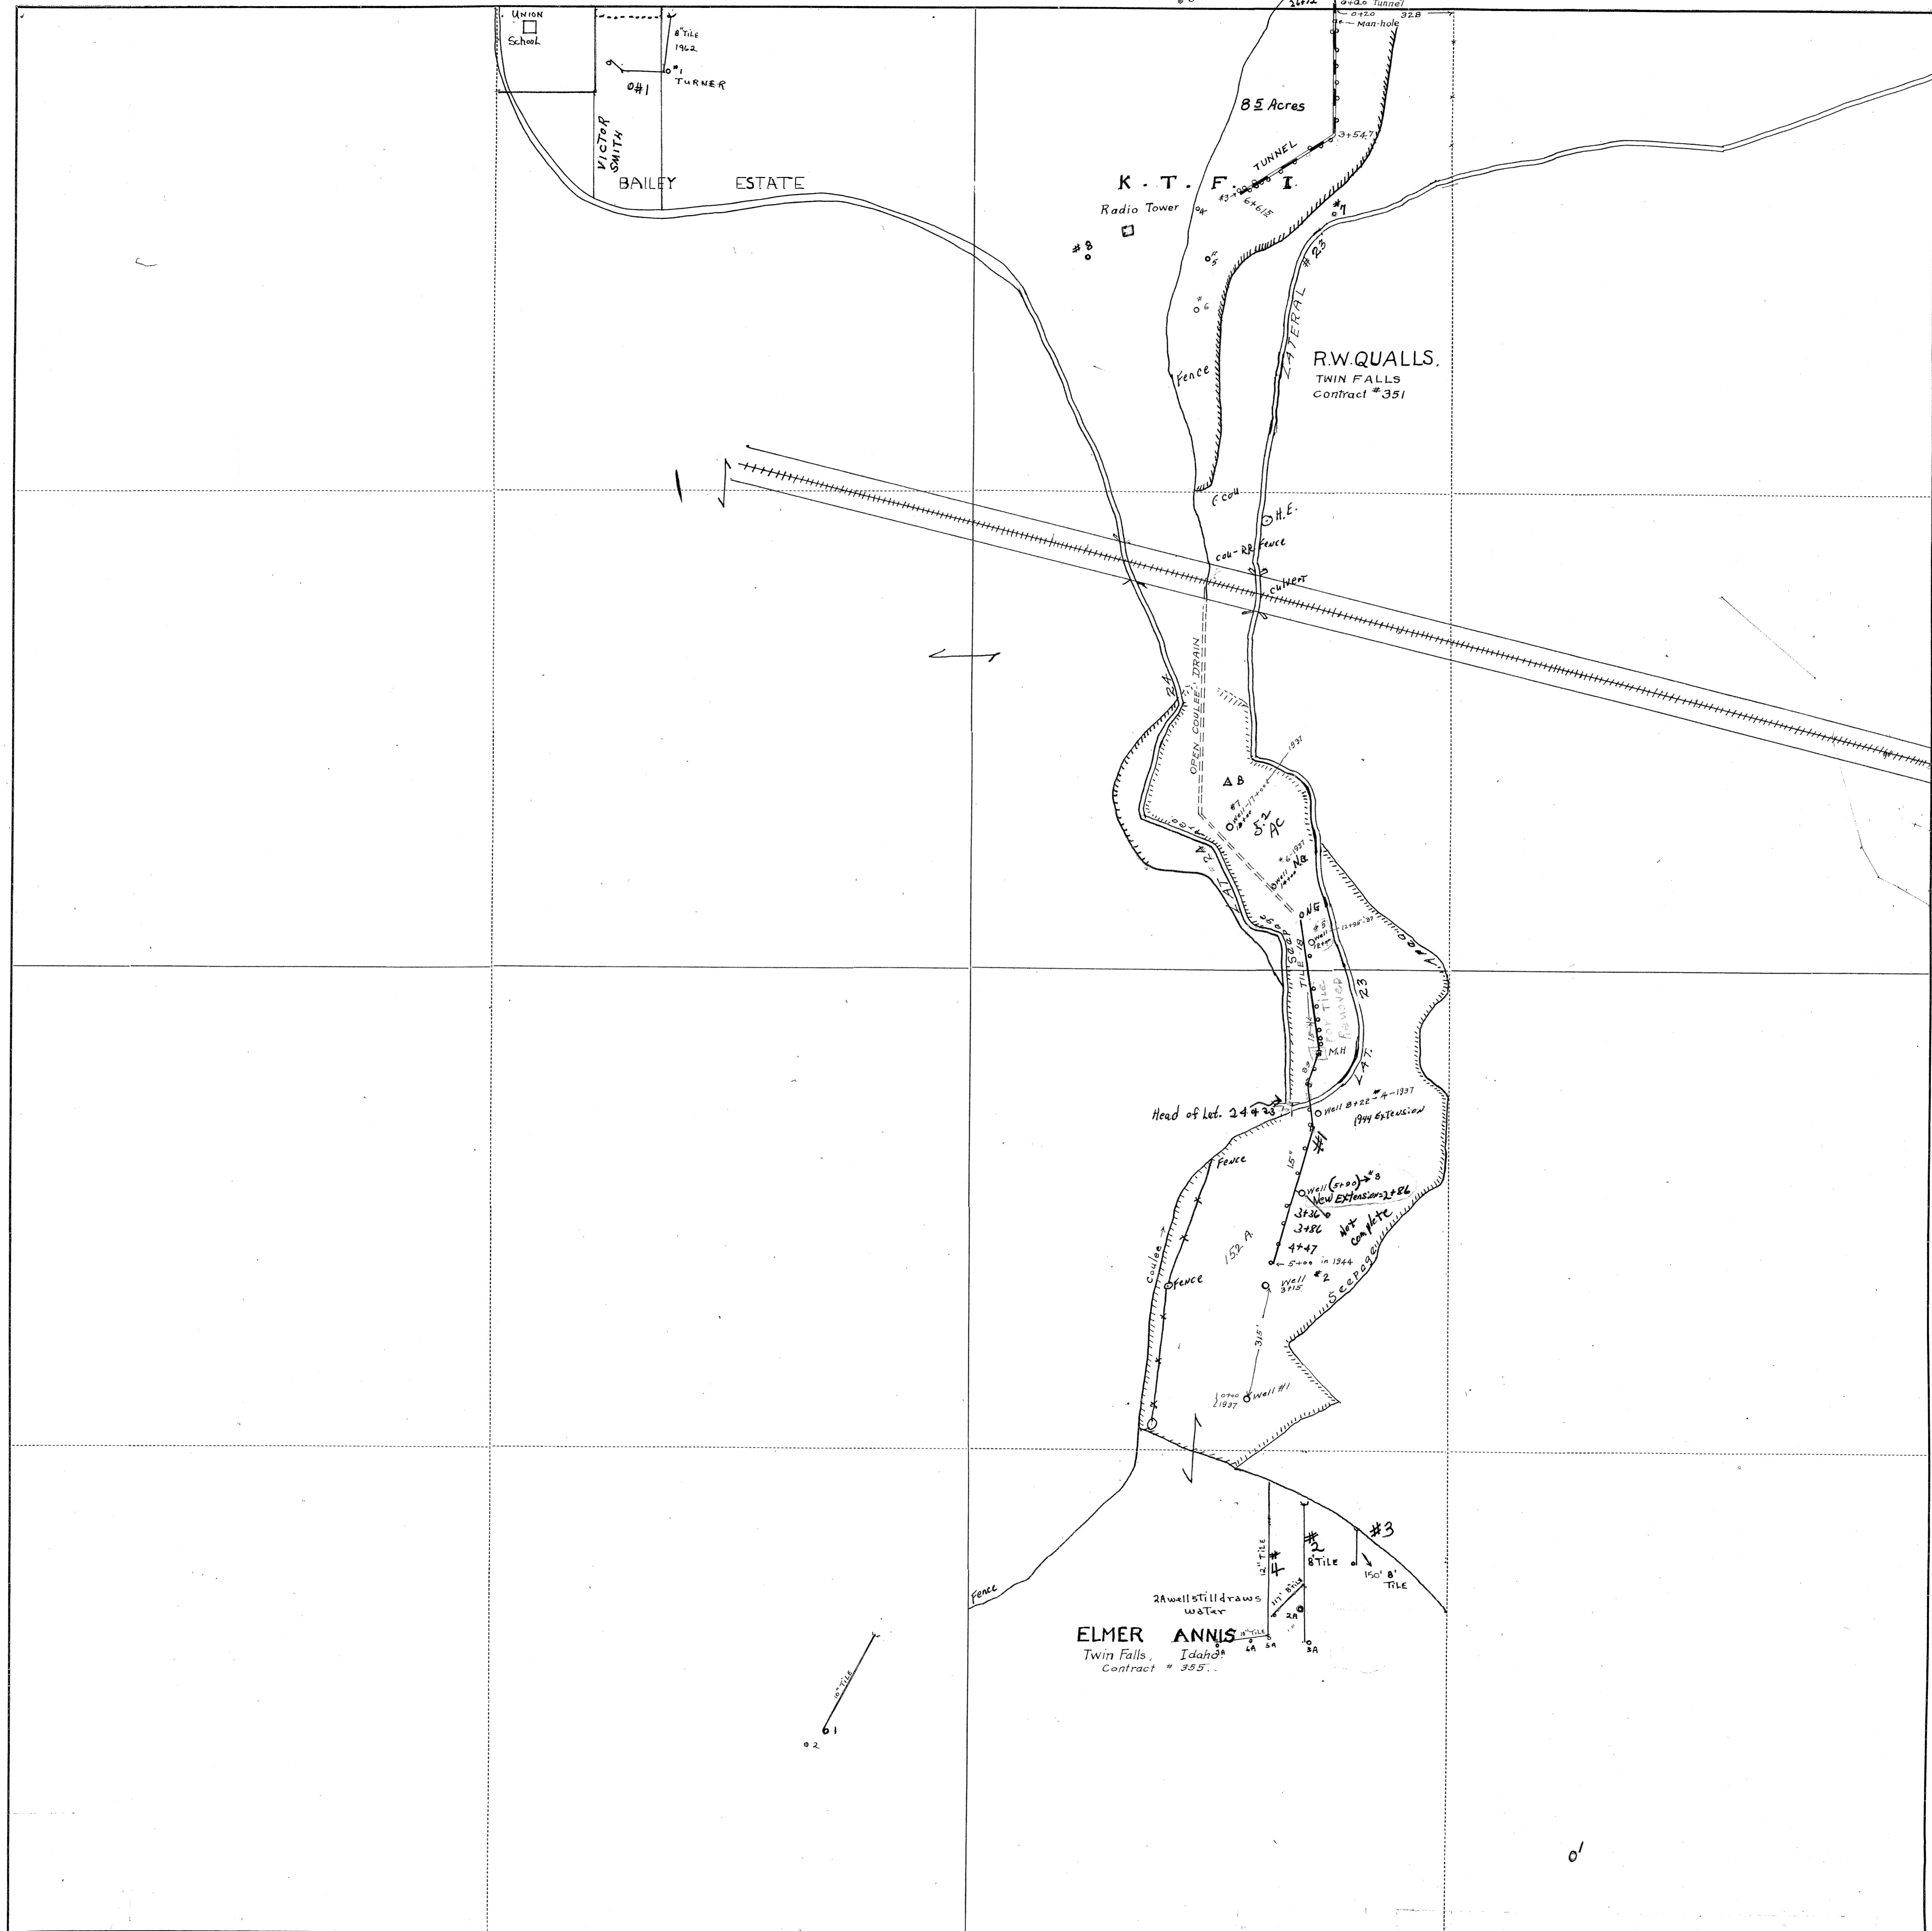

Union School  
Victor Smith  
0#1  
8\"/>

K. T. F.  
Radio Tower

R.W. QUALLS  
TWIN FALLS  
Contract #351

ELMER ANNIS  
Twin Falls, Idaho  
Contract #355

61  
0.2

0'