

Sherman Drainage Tunnel

Legal Description:
NE1/4NW1/4

Section 20
Township 9 South
Range 14 East



Legend

- Man Holes
- Observation Wells
- Tunnel Portals
- Vertical Shafts
- Wells
- Drains
- Tunnels
- City Limits
- Canals
- Roads
- Section Line
- Parcels



This map is for informational and reference purposes only and may not have been prepared for, or be suitable for legal, engineering, or surveying purposes. Users of this information should review or consult the primary data, and information sources to ascertain the usability of information.

Revised: 10/2016

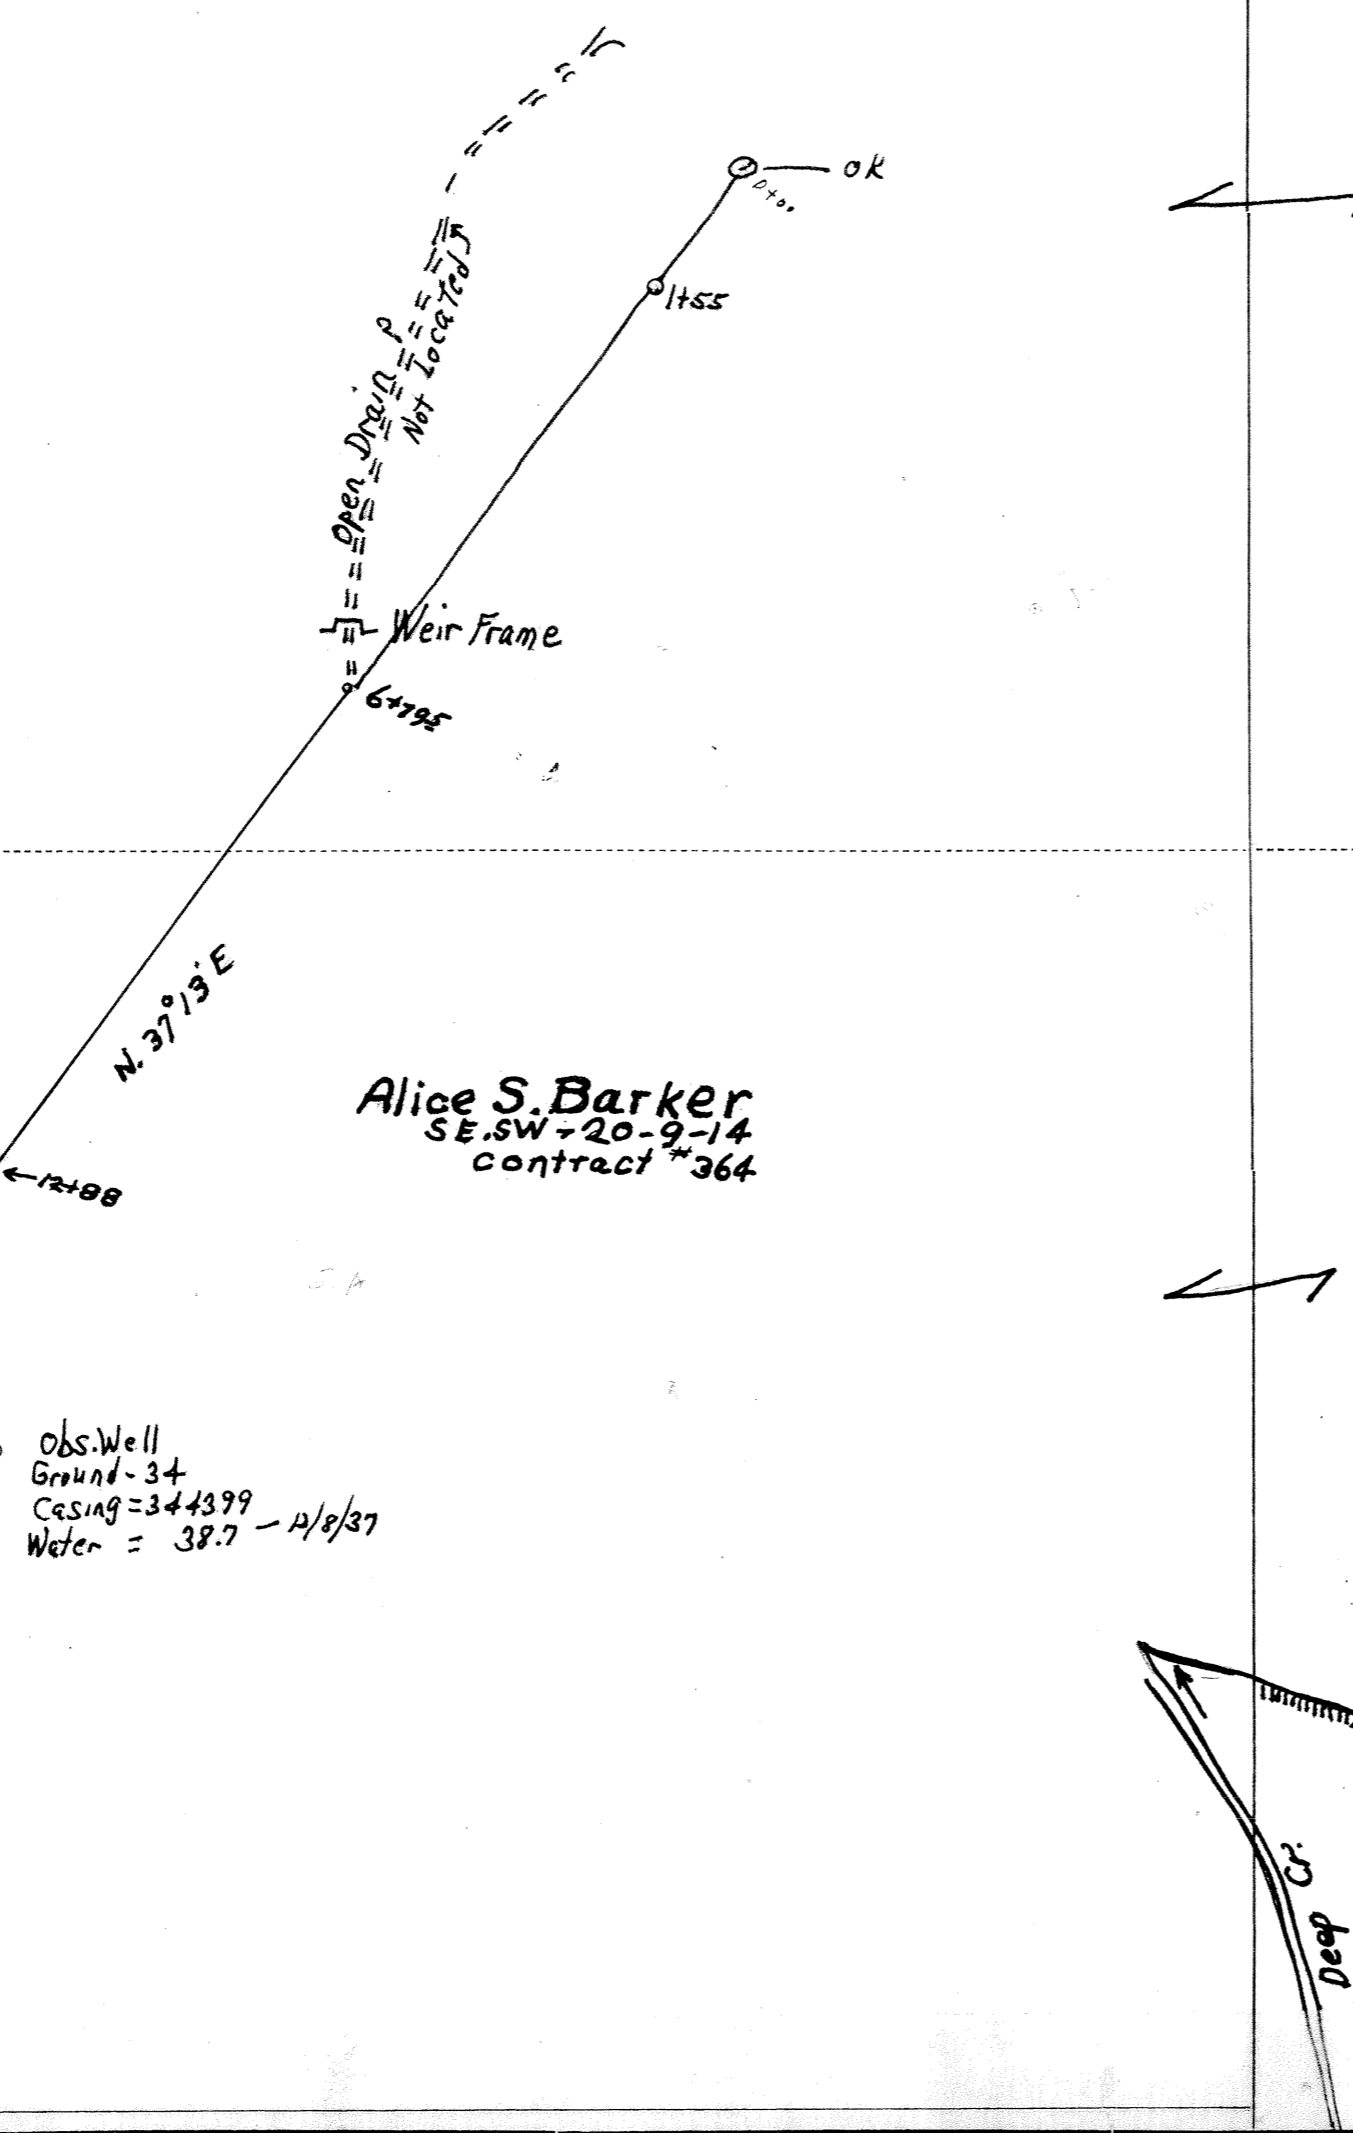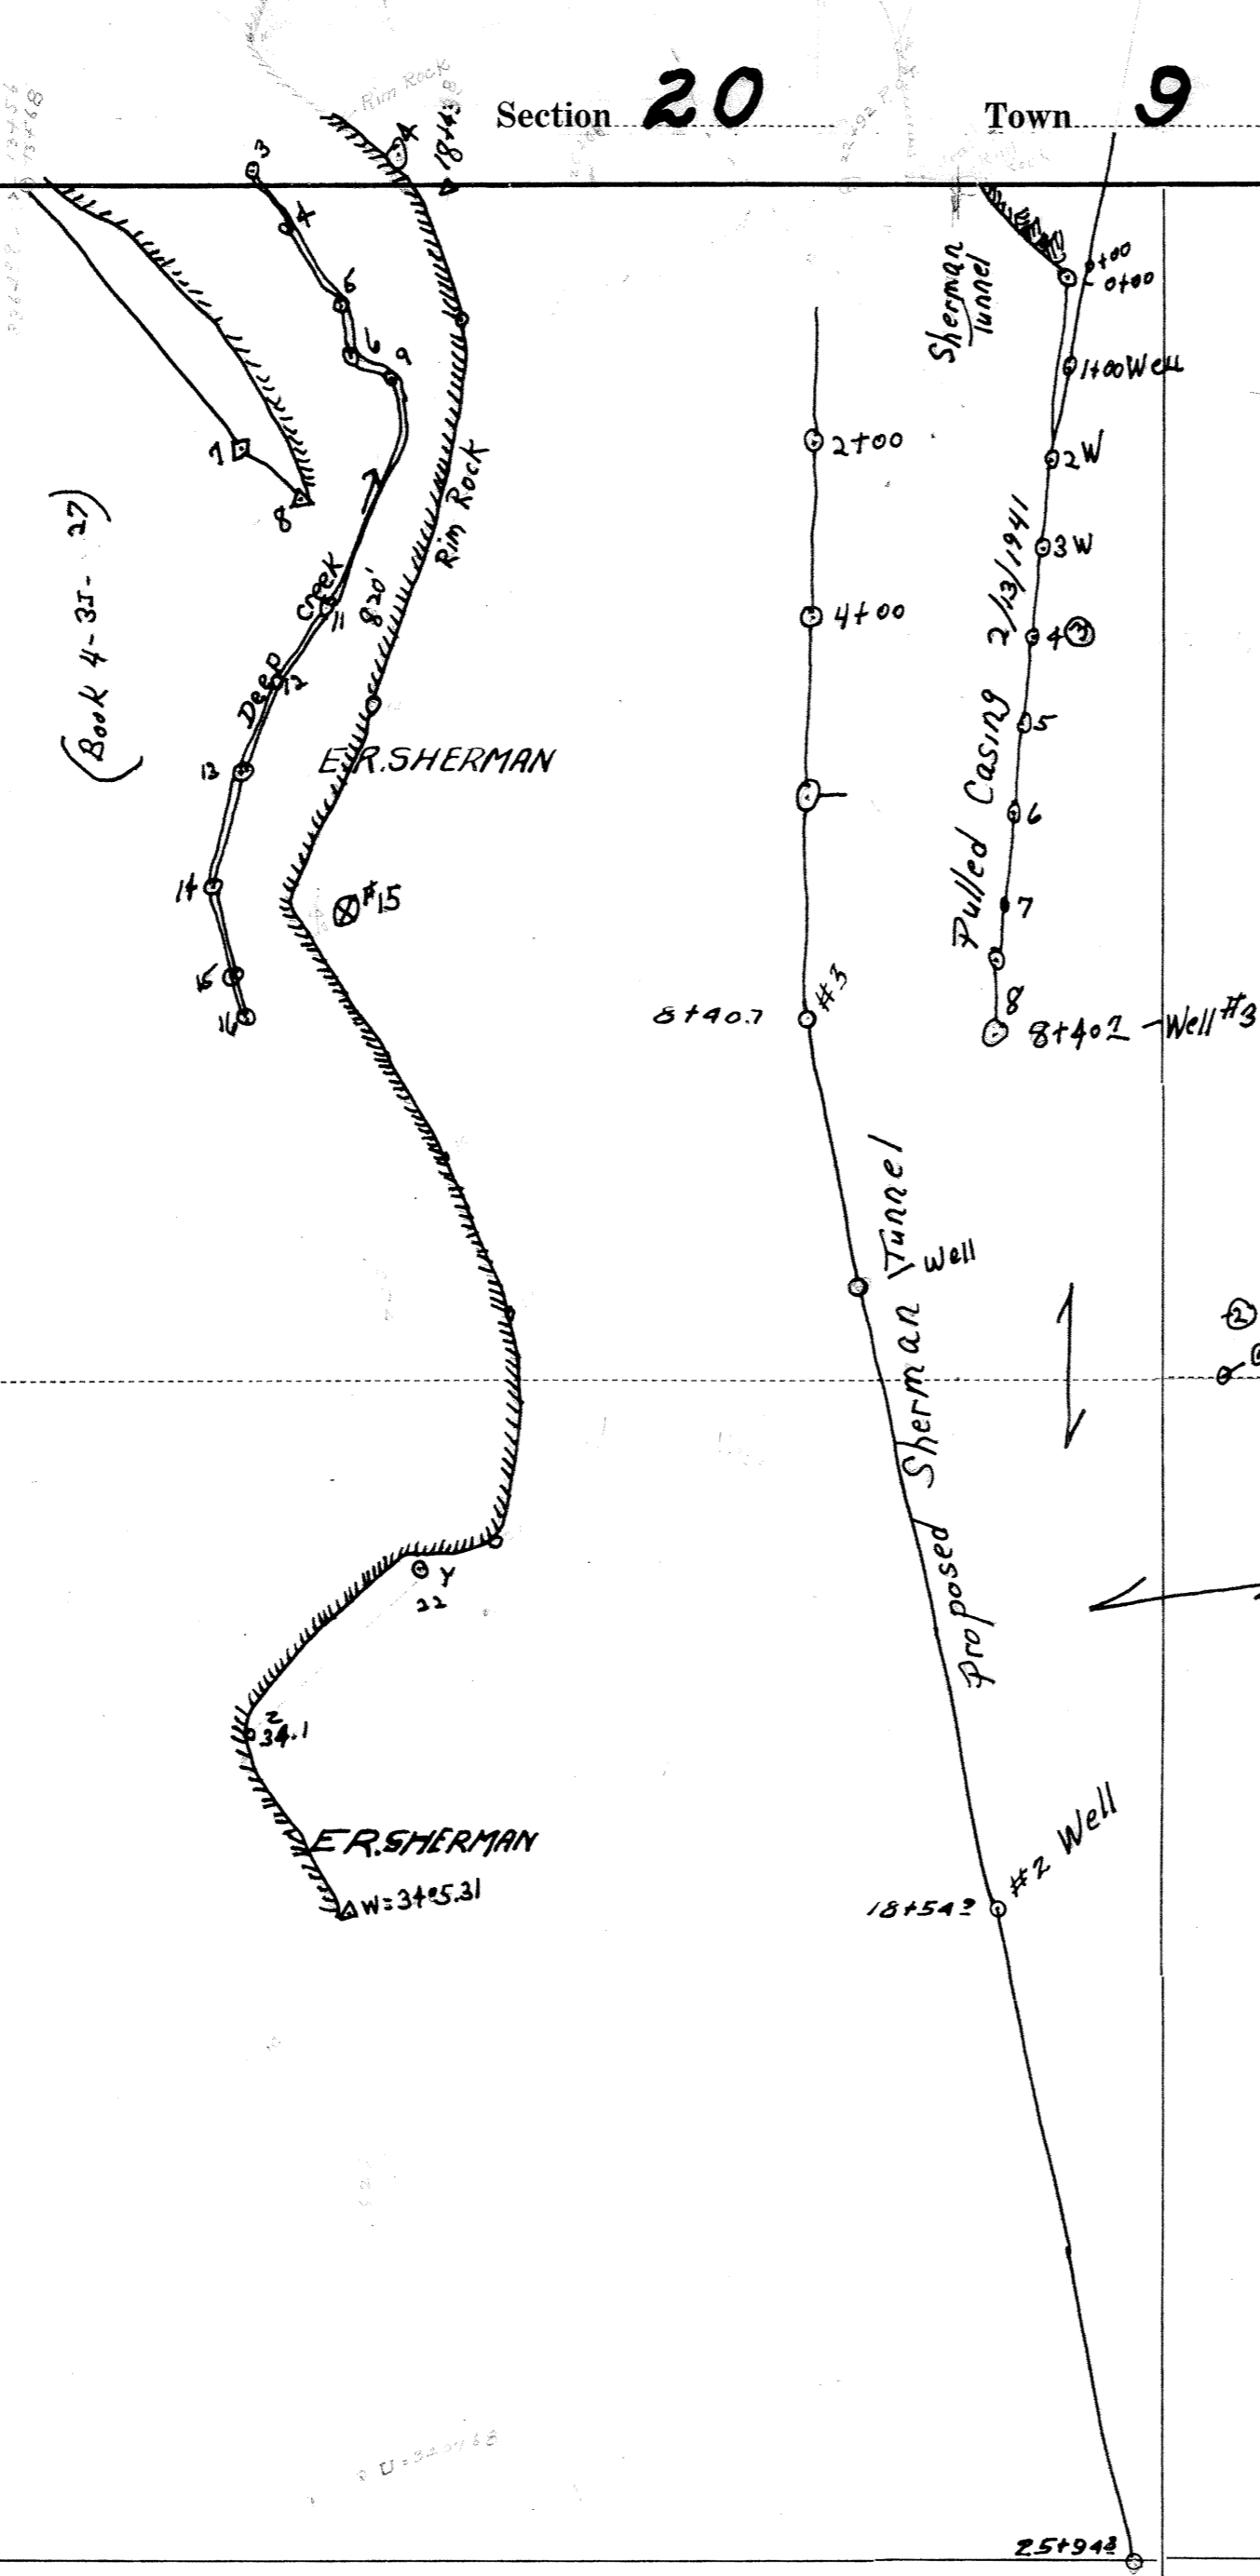

NELSON LARSON
SW. SW. 20-9-14
Contract #365

Alice S. Barker
SE. SW. 20-9-14
Contract #364

Obs. Well
Gravel = 34
Casing = 344399
Water = 38.7 - 11/9/37

COSMITHSON

C.O. SMITHSON

ERSHERMAN

C.O. SMITHSON

MATHEW SCULLEY

MATHEW SCULLEY


MATHEW SCULLEY

MATHEW SCULLEY

No Work
No Contract

Lane

PROFILE OF THE SHERMAN TUNNEL

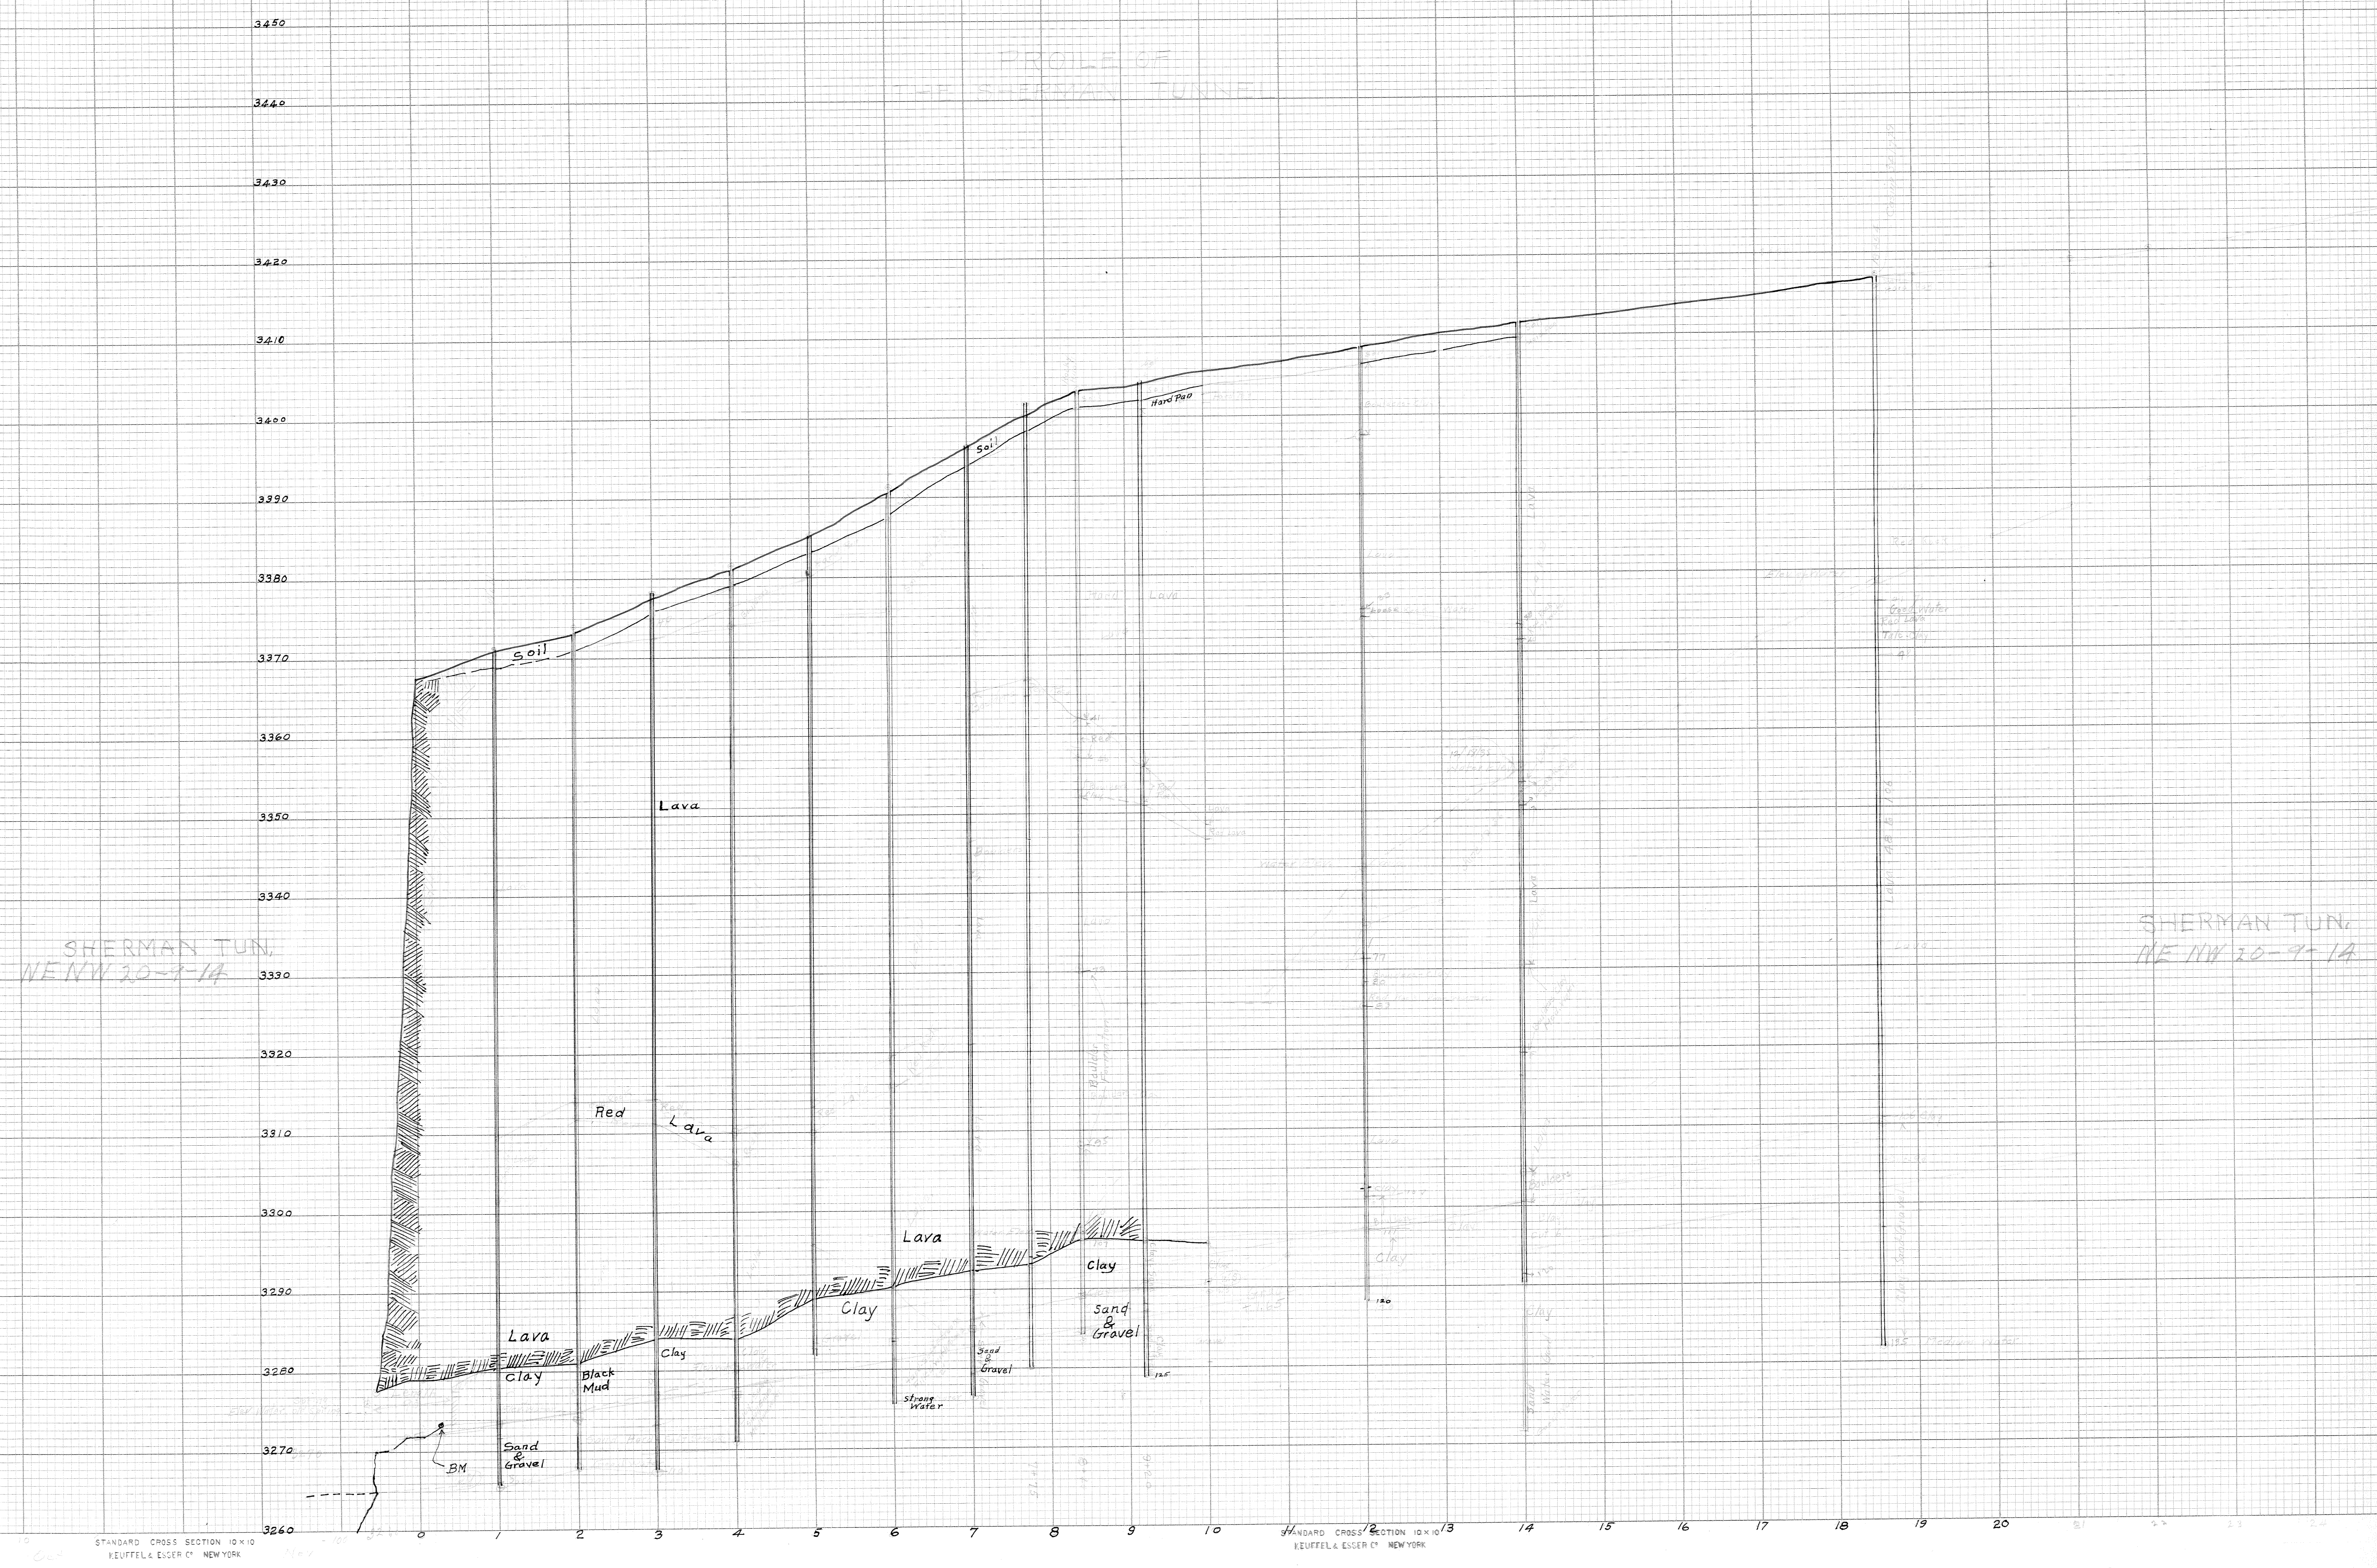

SHERMAN TUN.
NE NW 20-9-14

SHERMAN TUN.
NE NW 20-9-14