

Sigrist Drainage Tunnel

Legal Description:
NW1/4SW1/4

Section 22
Township 10 South
Range 17 East


Legend


- Man Holes
- Observation Wells
- Tunnel Portals
- Vertical Shafts
- Wells
- Drains
- Tunnels
- City Limits
- Canals
- Roads
- Section Line
- Parcels



This map is for informational and reference purposes only and may not have been prepared for, or be suitable for legal, engineering, or surveying purposes. Users of this information should review or consult the primary data, and information sources to ascertain the usability of information.

Revised: 10/2016

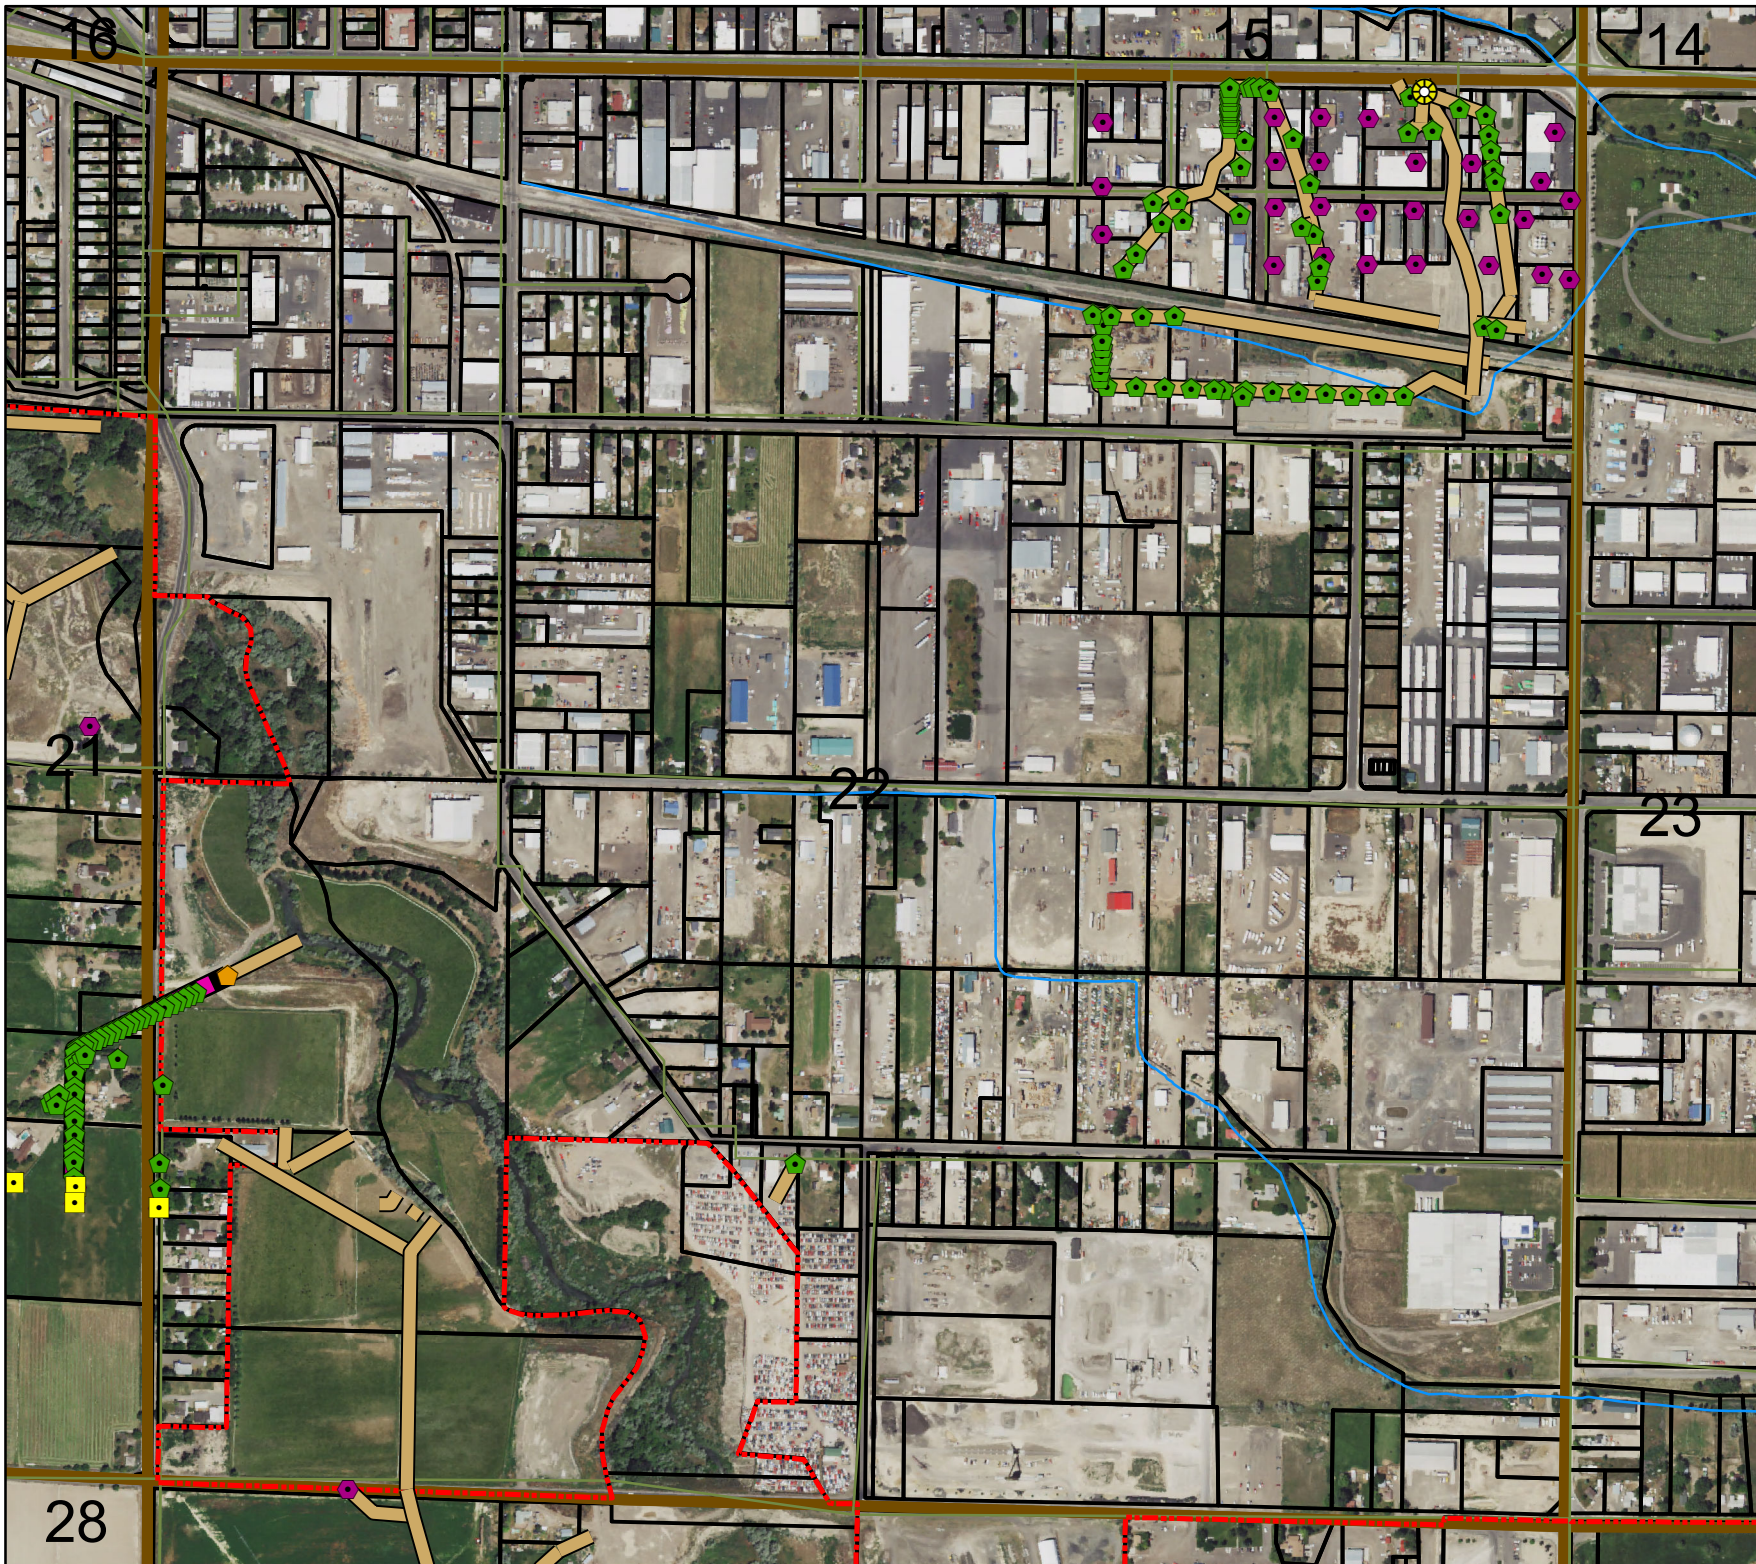

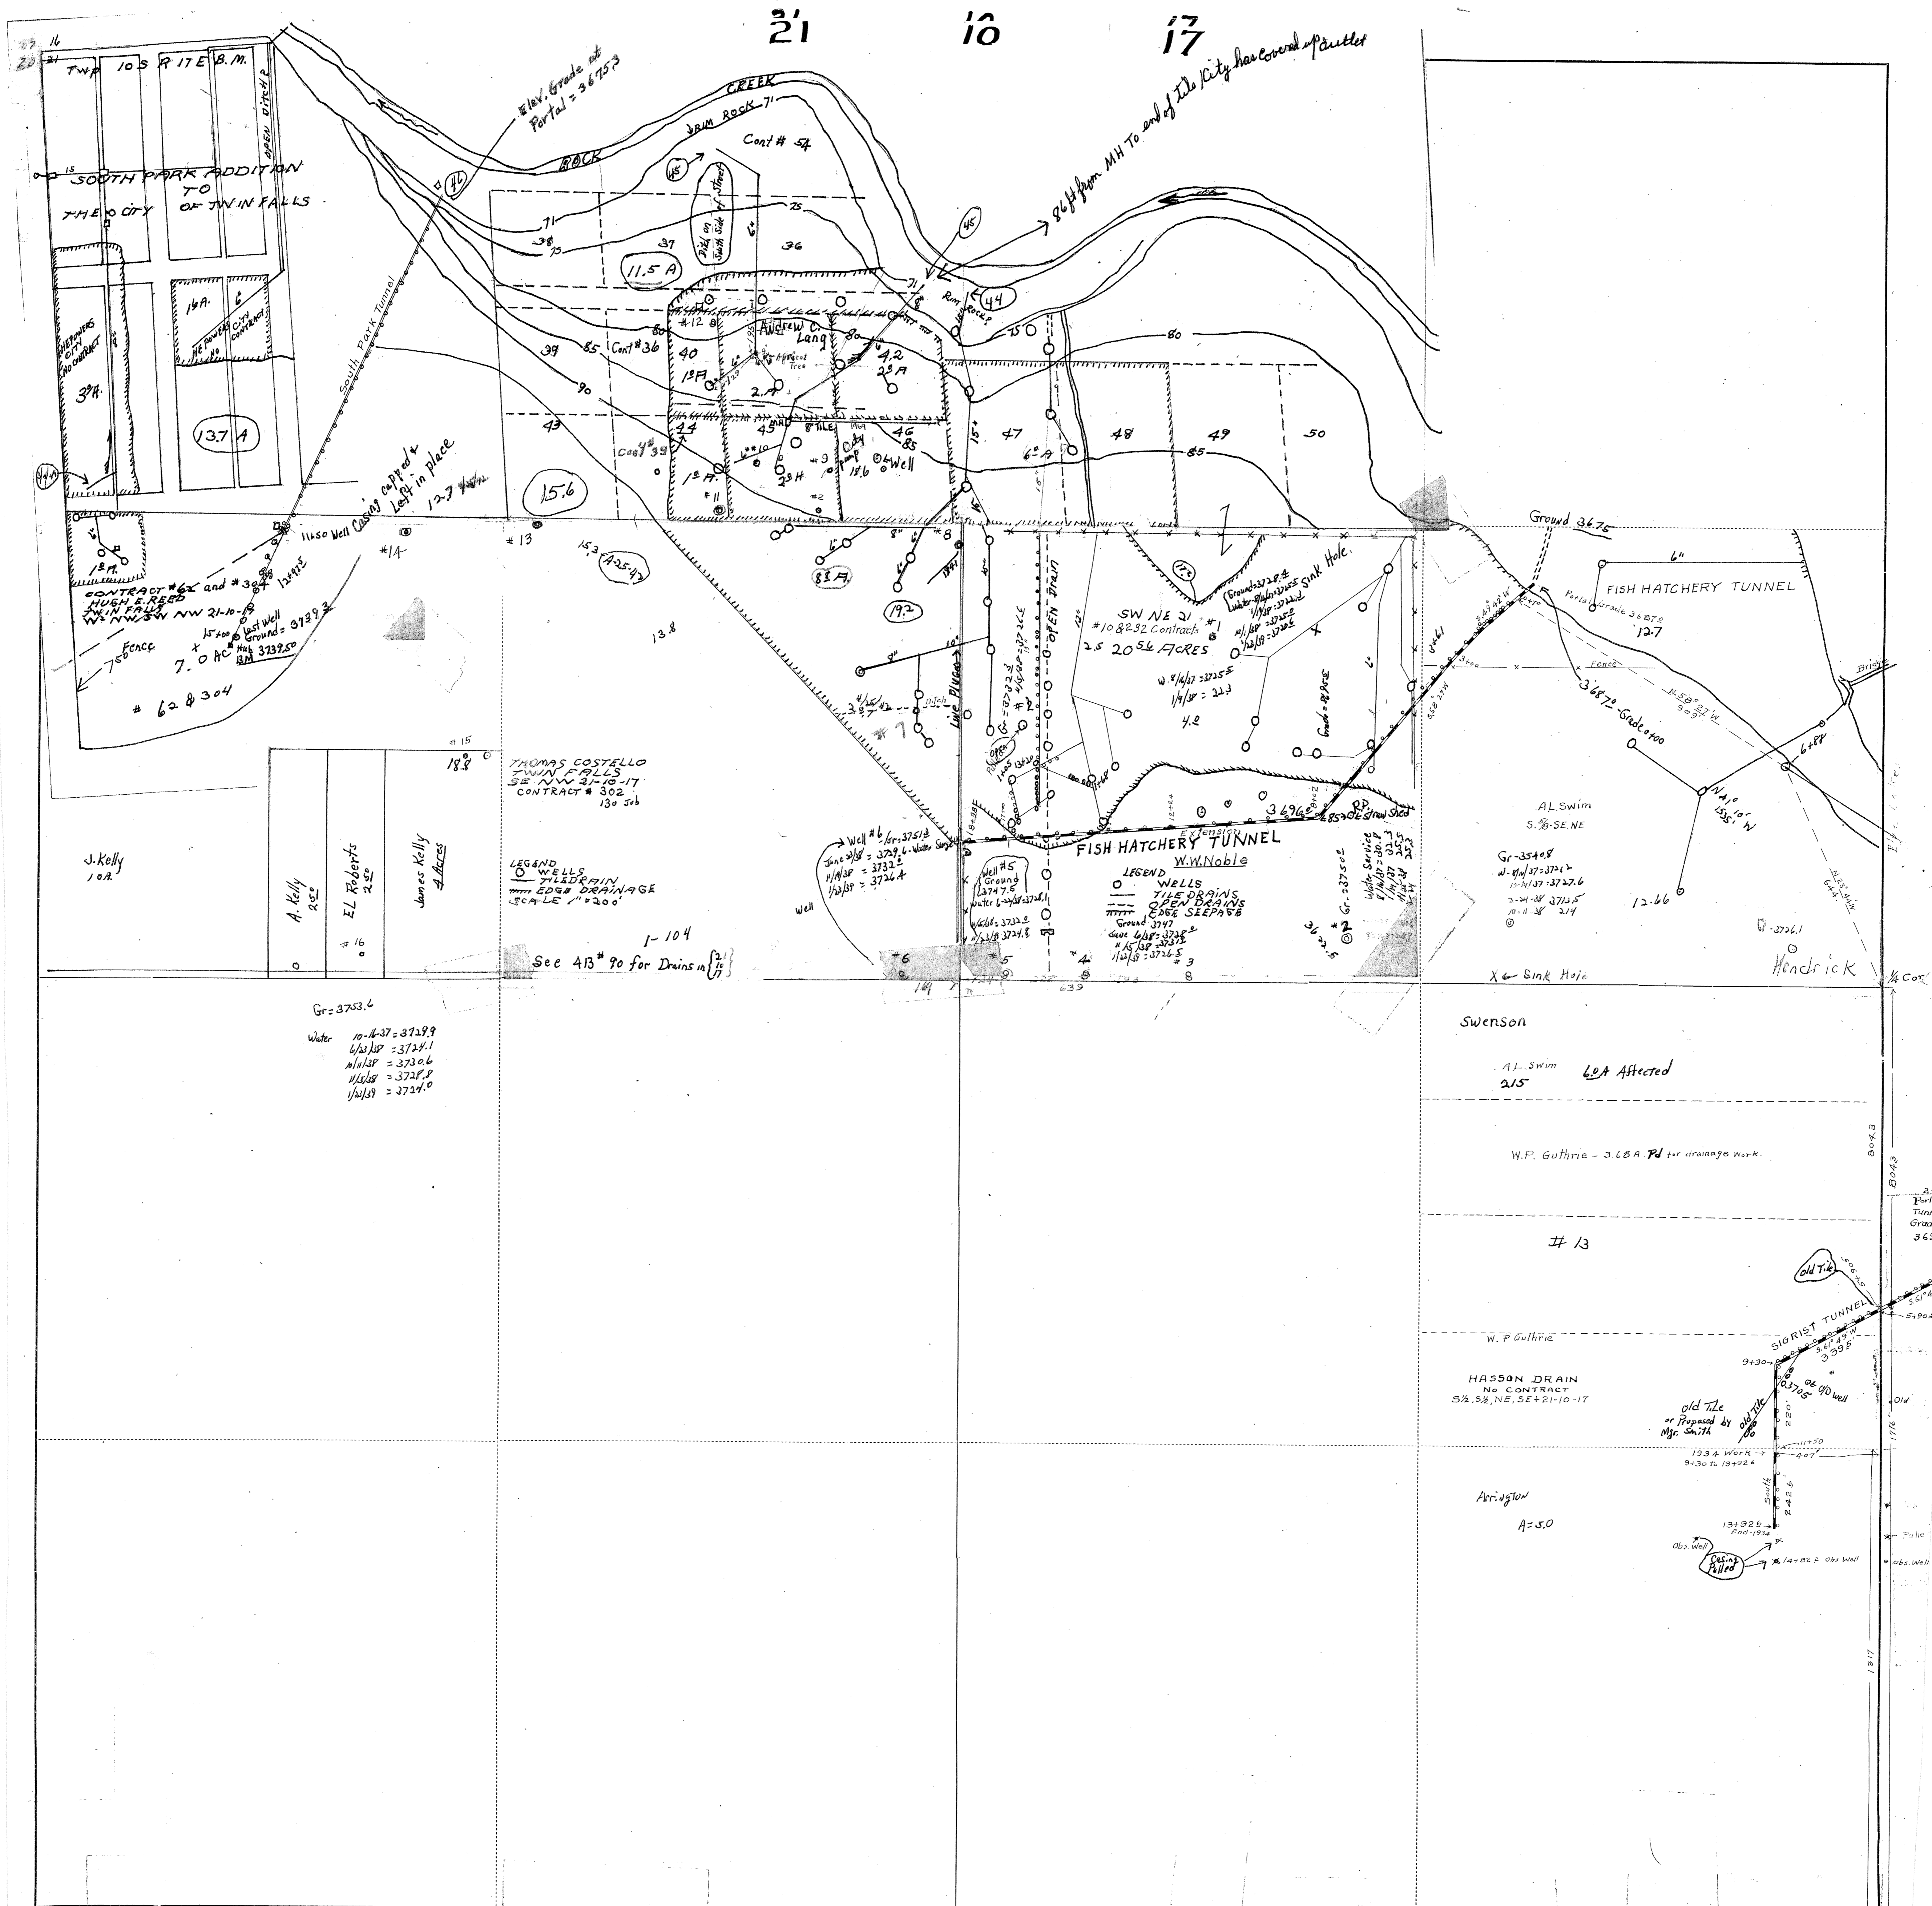

20 16
21 17

TWP 10 S R 17 E B. M.

SOUTH PARK ADDITION
TO
THE CITY
OF TWIN FALLS

CONTRACT # 62 and # 304
HUGH E. REED
TWIN FALLS, NW 21-10-17
15' x 15' lot well
7.0 AC. Ground = 3739.3
62 & 304

J. Kelly
10A

Gr = 3753.6
Water
10-11-37 = 3729.9
6/21/37 = 3731.1
11/11/37 = 3730.6
1/15/38 = 3728.8
1/16/39 = 3727.0

1150 Well Cap
Left in place
12-7-1911

15.6

THOMAS COSTELLO
TWIN FALLS
SE NW 21-10-17
CONTRACT # 302

A. Kelly
15C

11.5 A

15.3

LEGEND
WELLS
TUNNELS
OPEN DRAINS
EDGE SEEPAGE
SCALE 1" = 200'

See 413 # 90 for Drains in 1/2

Cont # 54

19.2

1-104

W. W. Noble

Cont # 36

15.5

LEGEND
WELLS
TUNNELS
OPEN DRAINS
EDGE SEEPAGE

W. W. Noble





























137 A



















