



Walter Drainage Tunnel

Legal Description:
NE1/4SE1/4


Section 20
Township 9 South
Range 16 East

Legend

- Man Holes
- Observation Wells
- Tunnel Portals
- Vertical Shafts
- Wells
- Drains
- Tunnels
- City Limits
- Canals
- Roads
- Section Line
- Parcels



This map is for informational and reference purposes only and may not have been prepared for, or be suitable for legal, engineering, or surveying purposes. Users of this information should review or consult the primary data, and information sources to ascertain the usability of information.

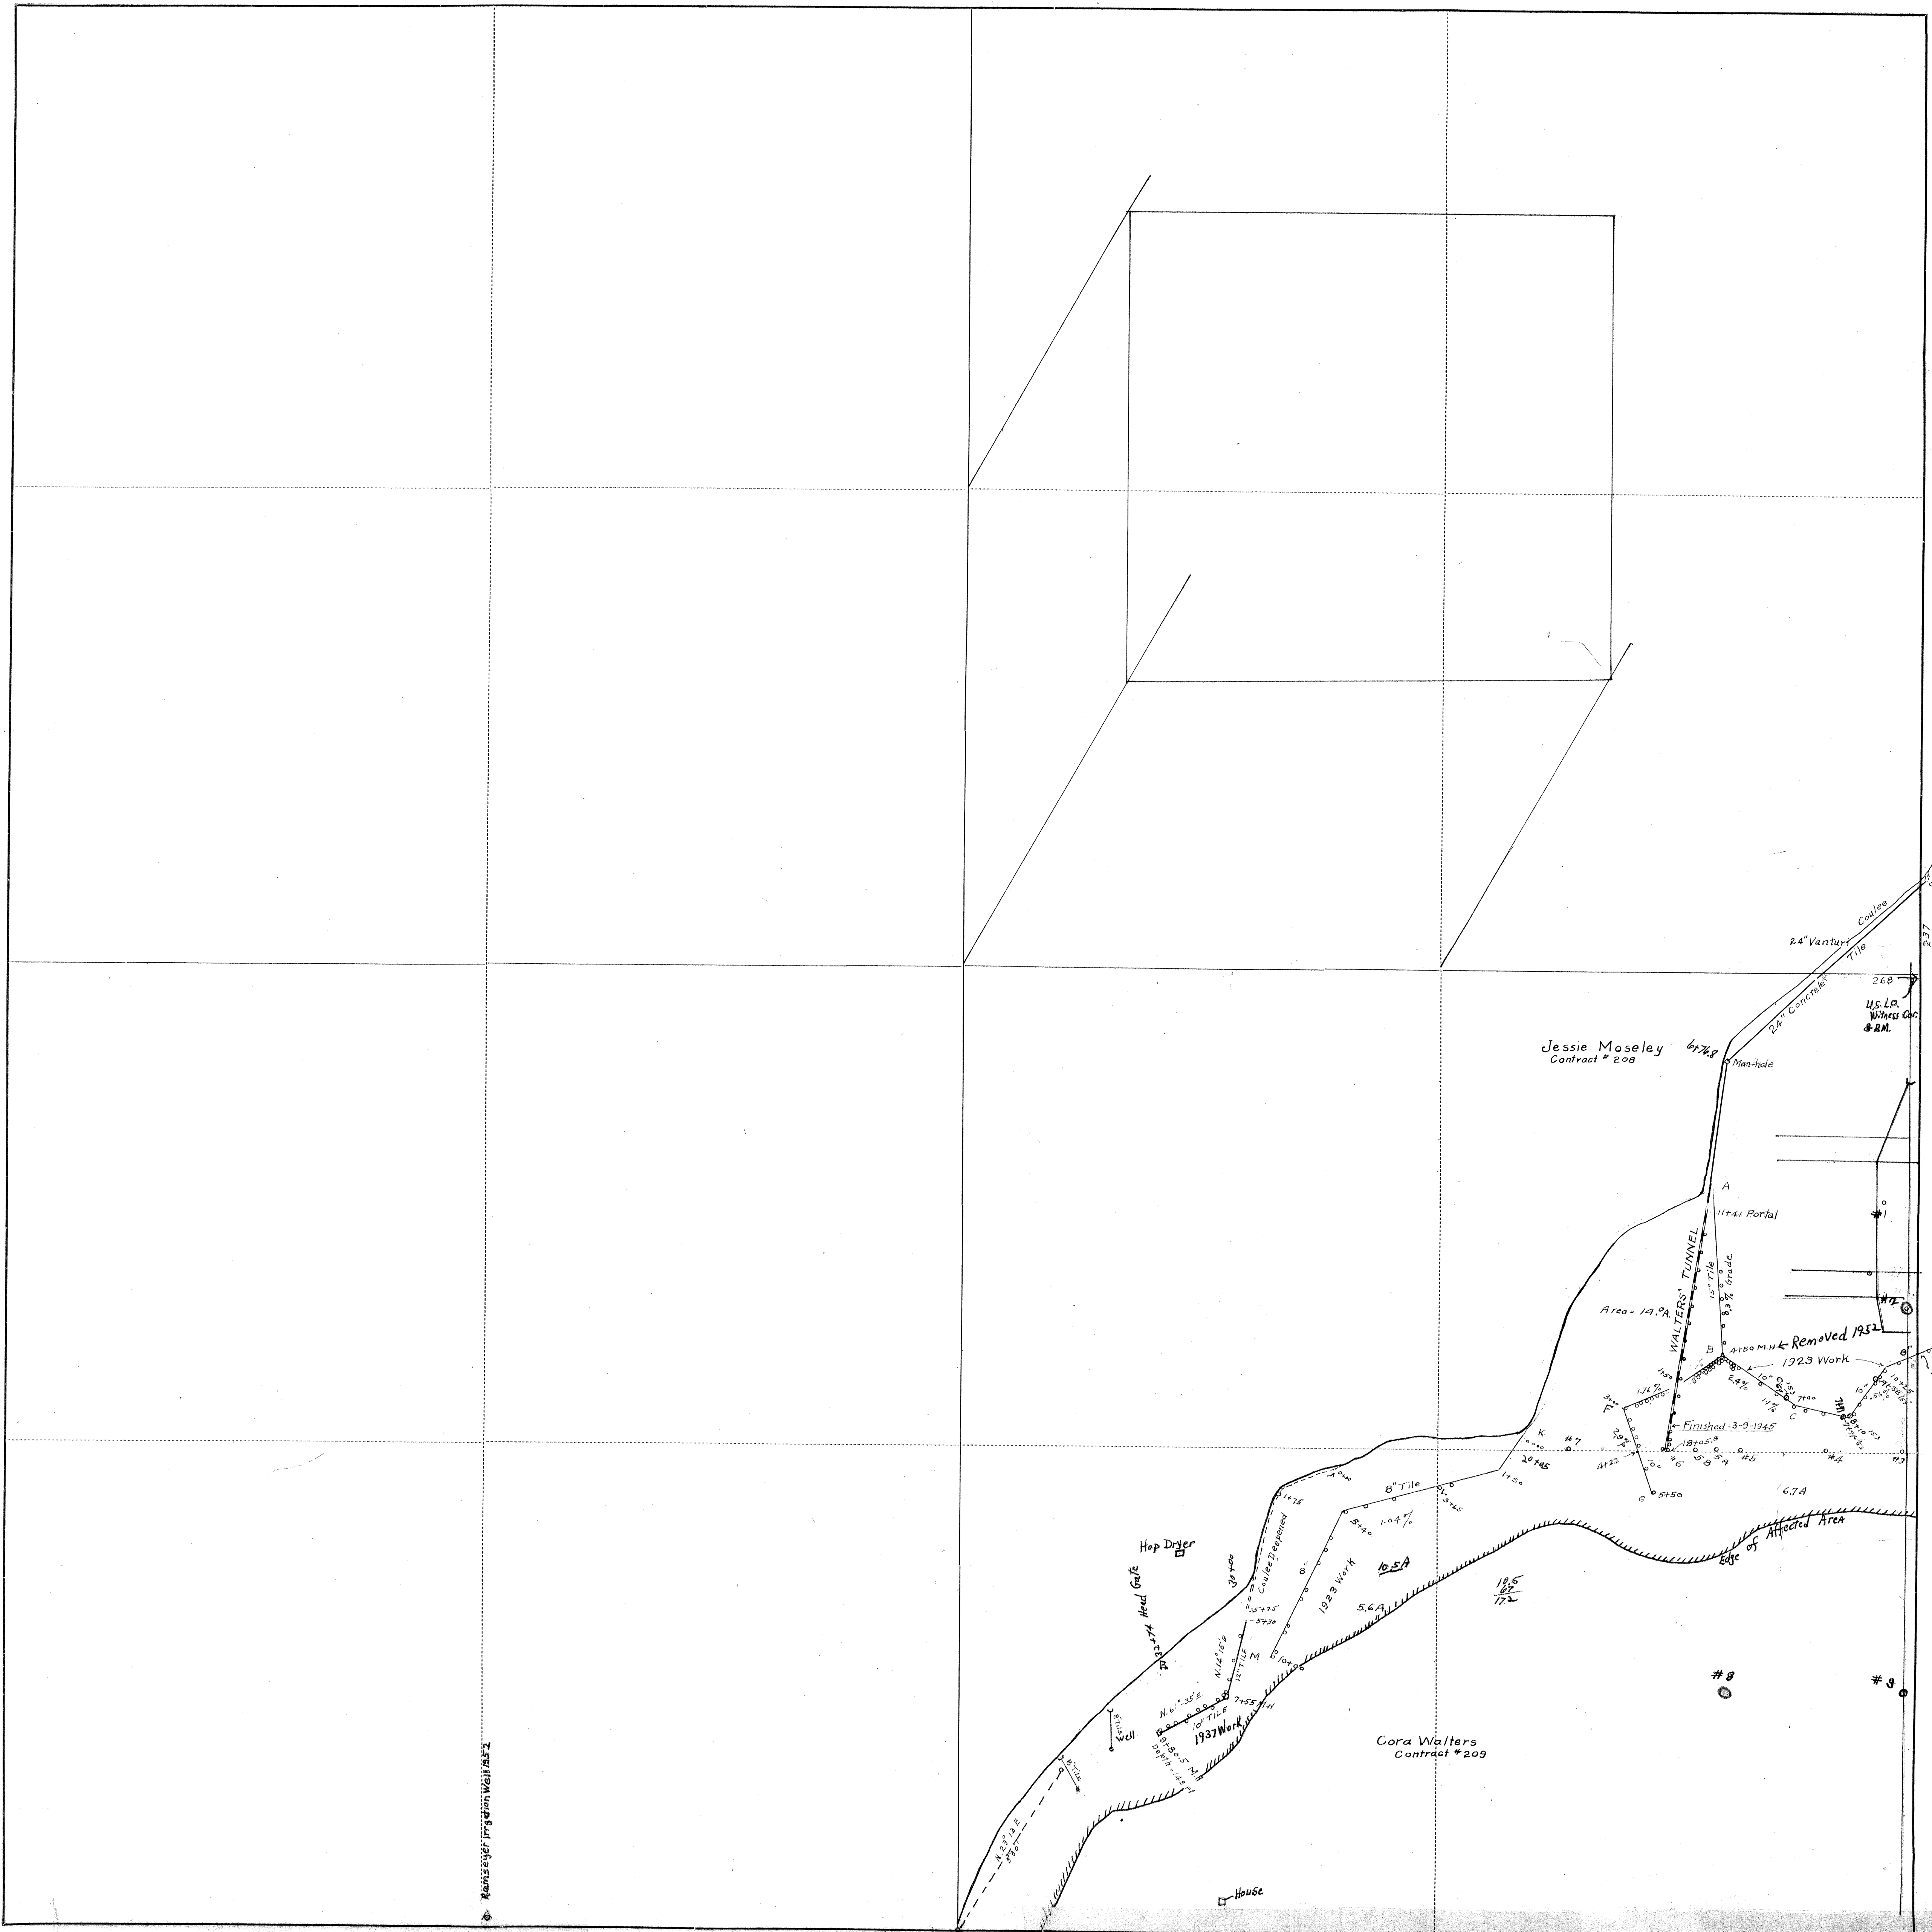

Revised by Irving Wall 1/5/52


Cora Walters Contract # 209

Jessie Maseley Contract # 208

1929 Work


House

1/4 Corner

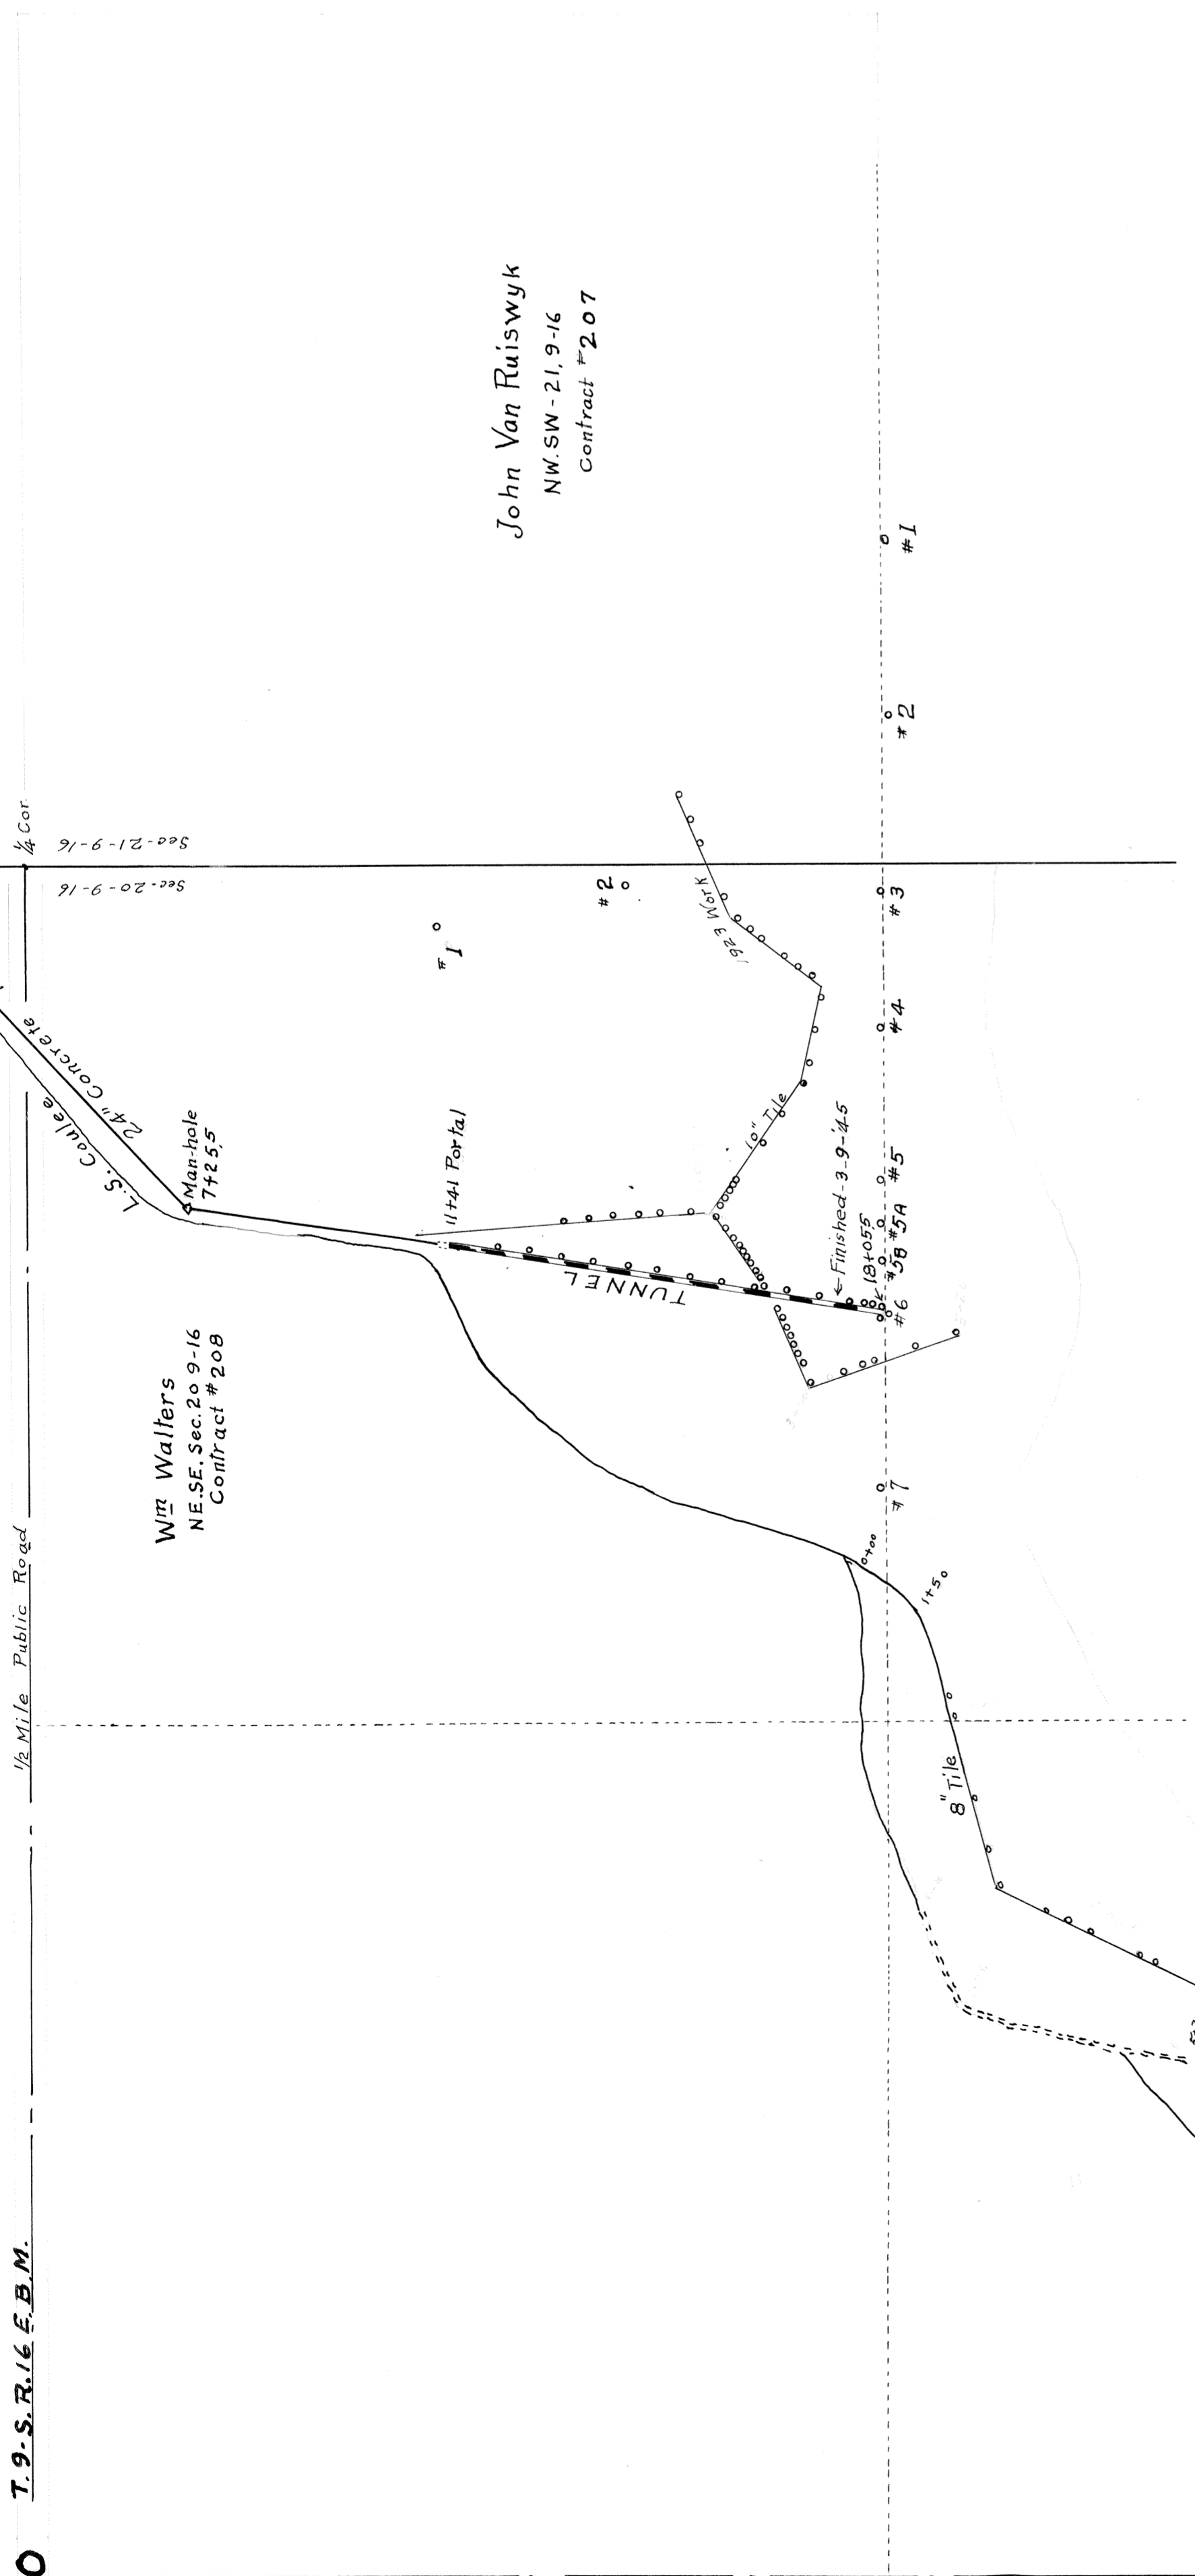

GRAPH

Showing Water Elevations in Observation Wells
Near the Walters Drainage Tunnel
NE.S.E. 20-9-16.

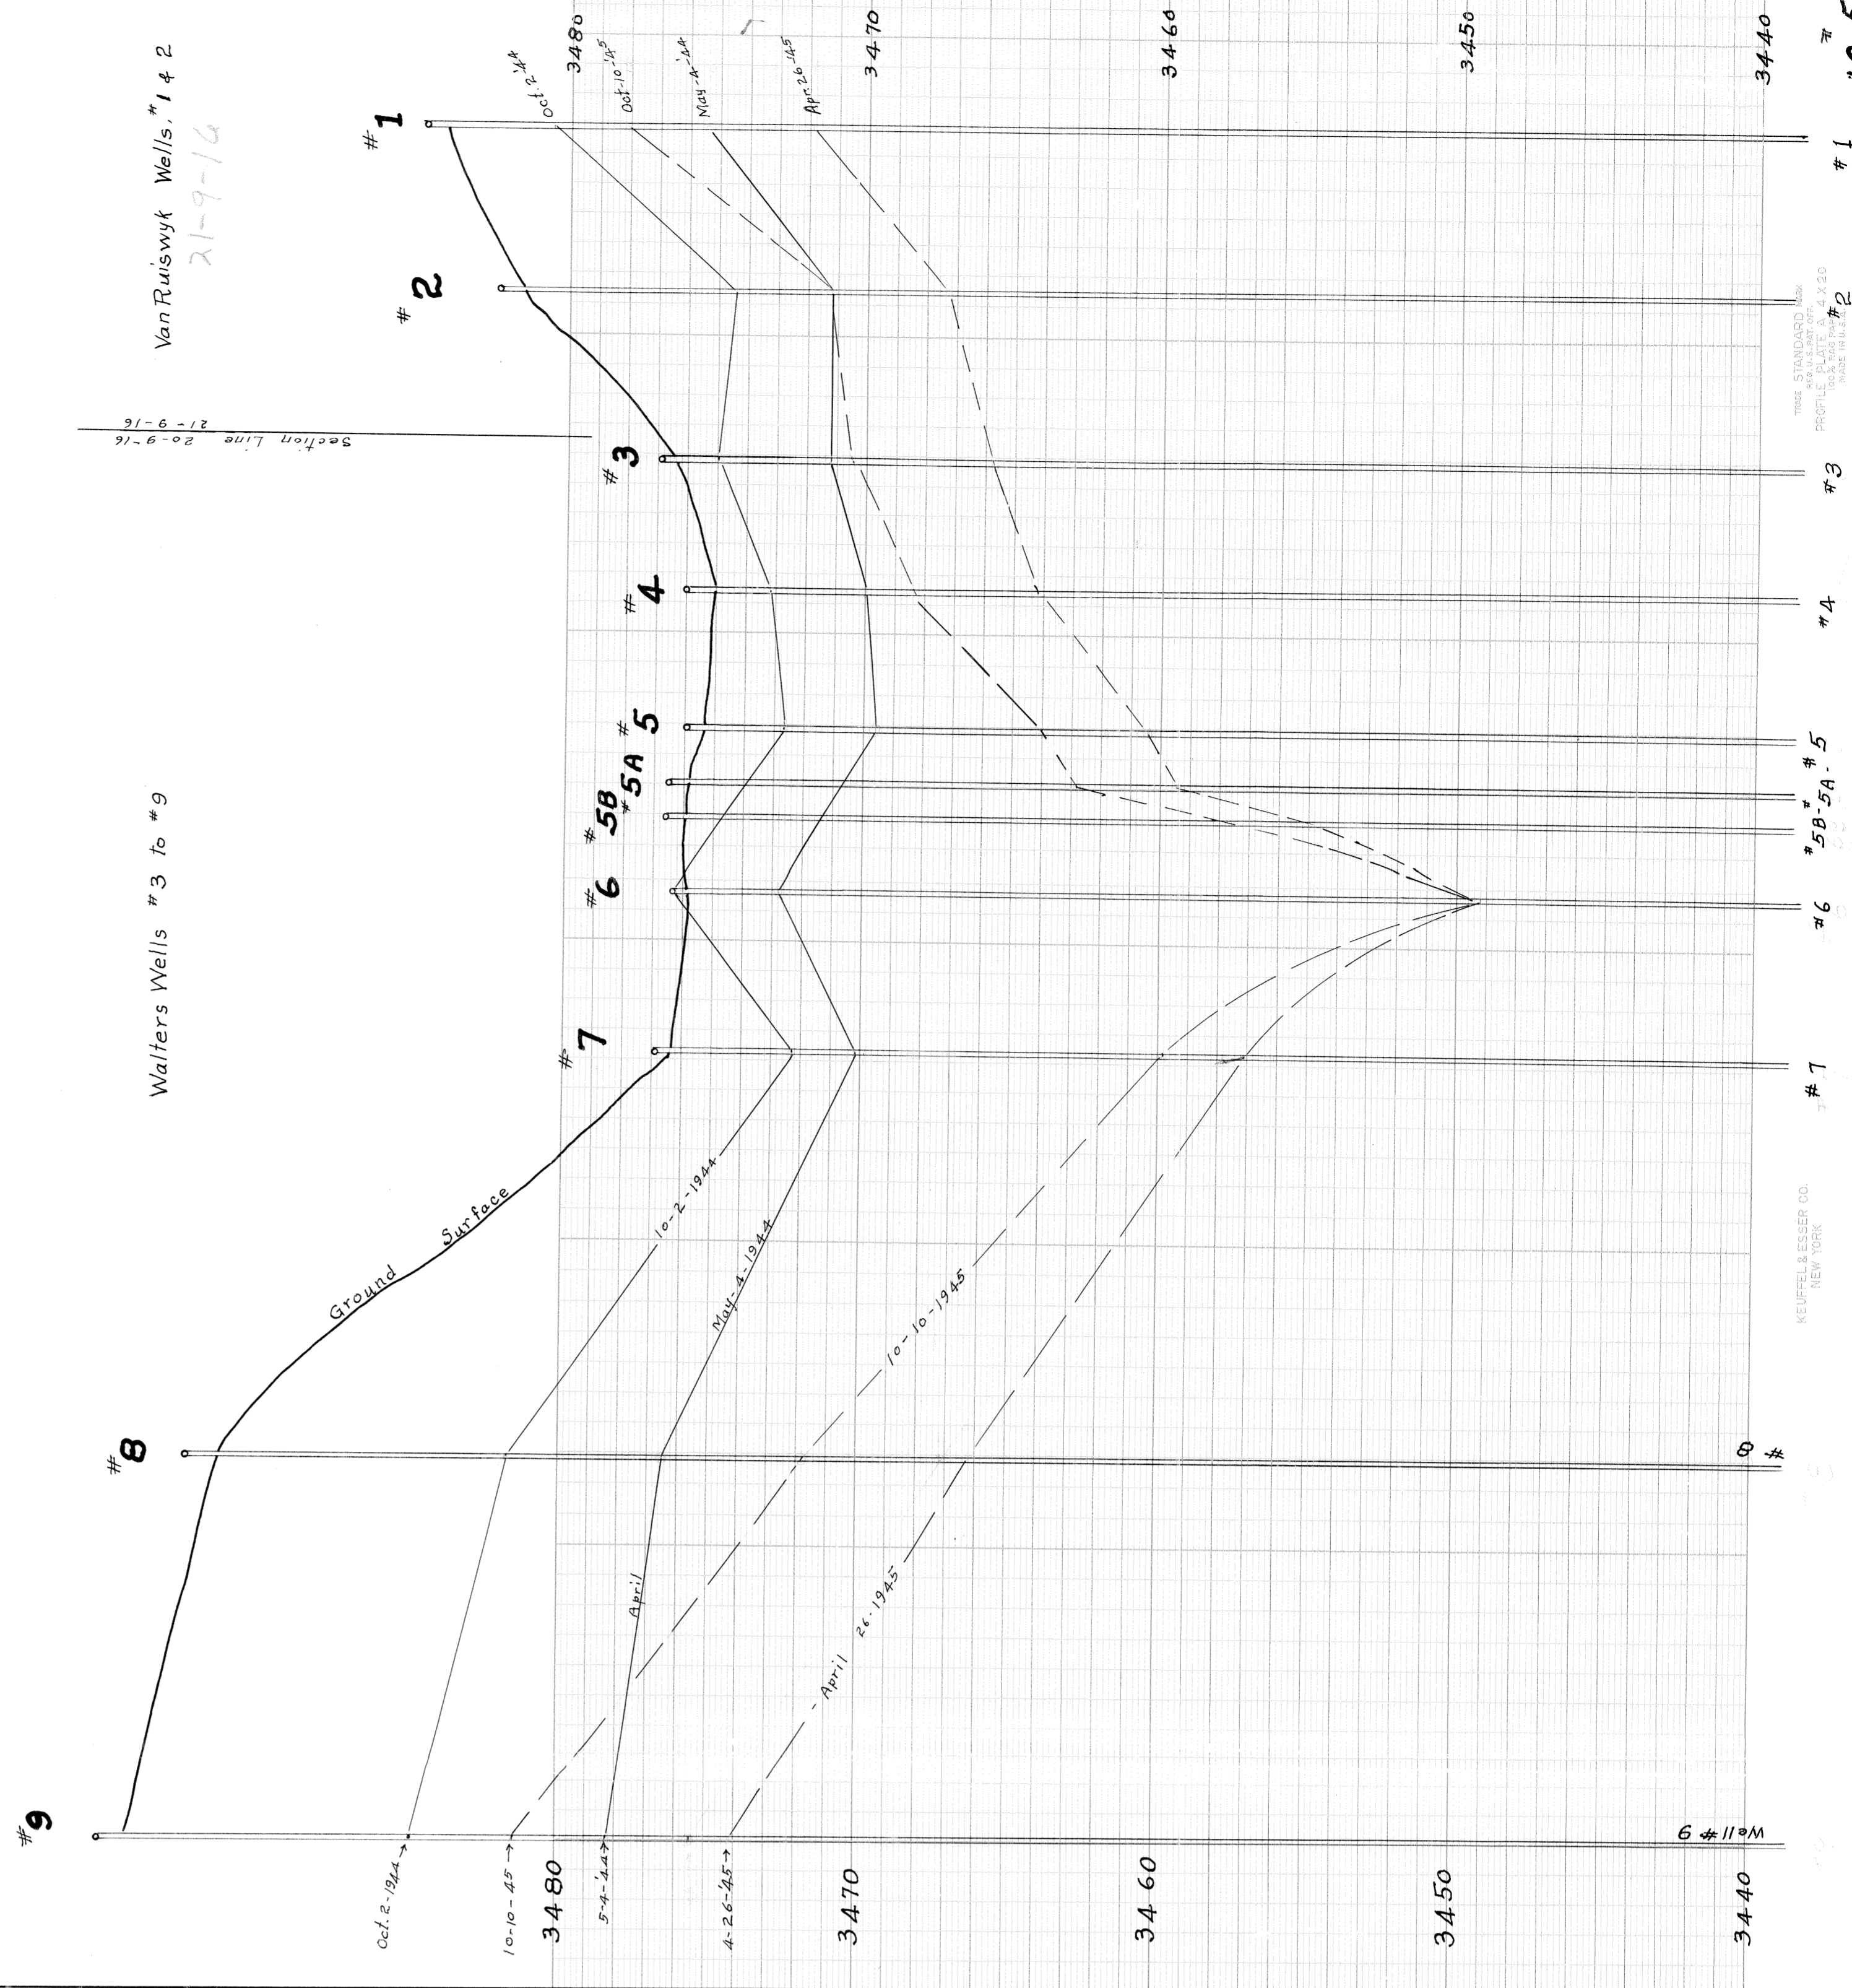

PROFILE OF THE TUNNEL

IN THE NESE Sec. 20-9-16.
Finished March 9-1945.

