

Williams Drainage Tunnel

Legal Description:
SE1/4SE1/4


Section 18
Township 10 South
Range 16 East

Legend

- Man Holes
- Observation Wells
- Tunnel Portals
- Vertical Shafts
- Wells
- Drains
- Tunnels
- City Limits
- Canals
- Roads
- Section Line
- Parcels



This map is for informational and reference purposes only and may not have been prepared for, or be suitable for legal, engineering, or surveying purposes. Users of this information should review or consult the primary data, and information sources to ascertain the usability of information.

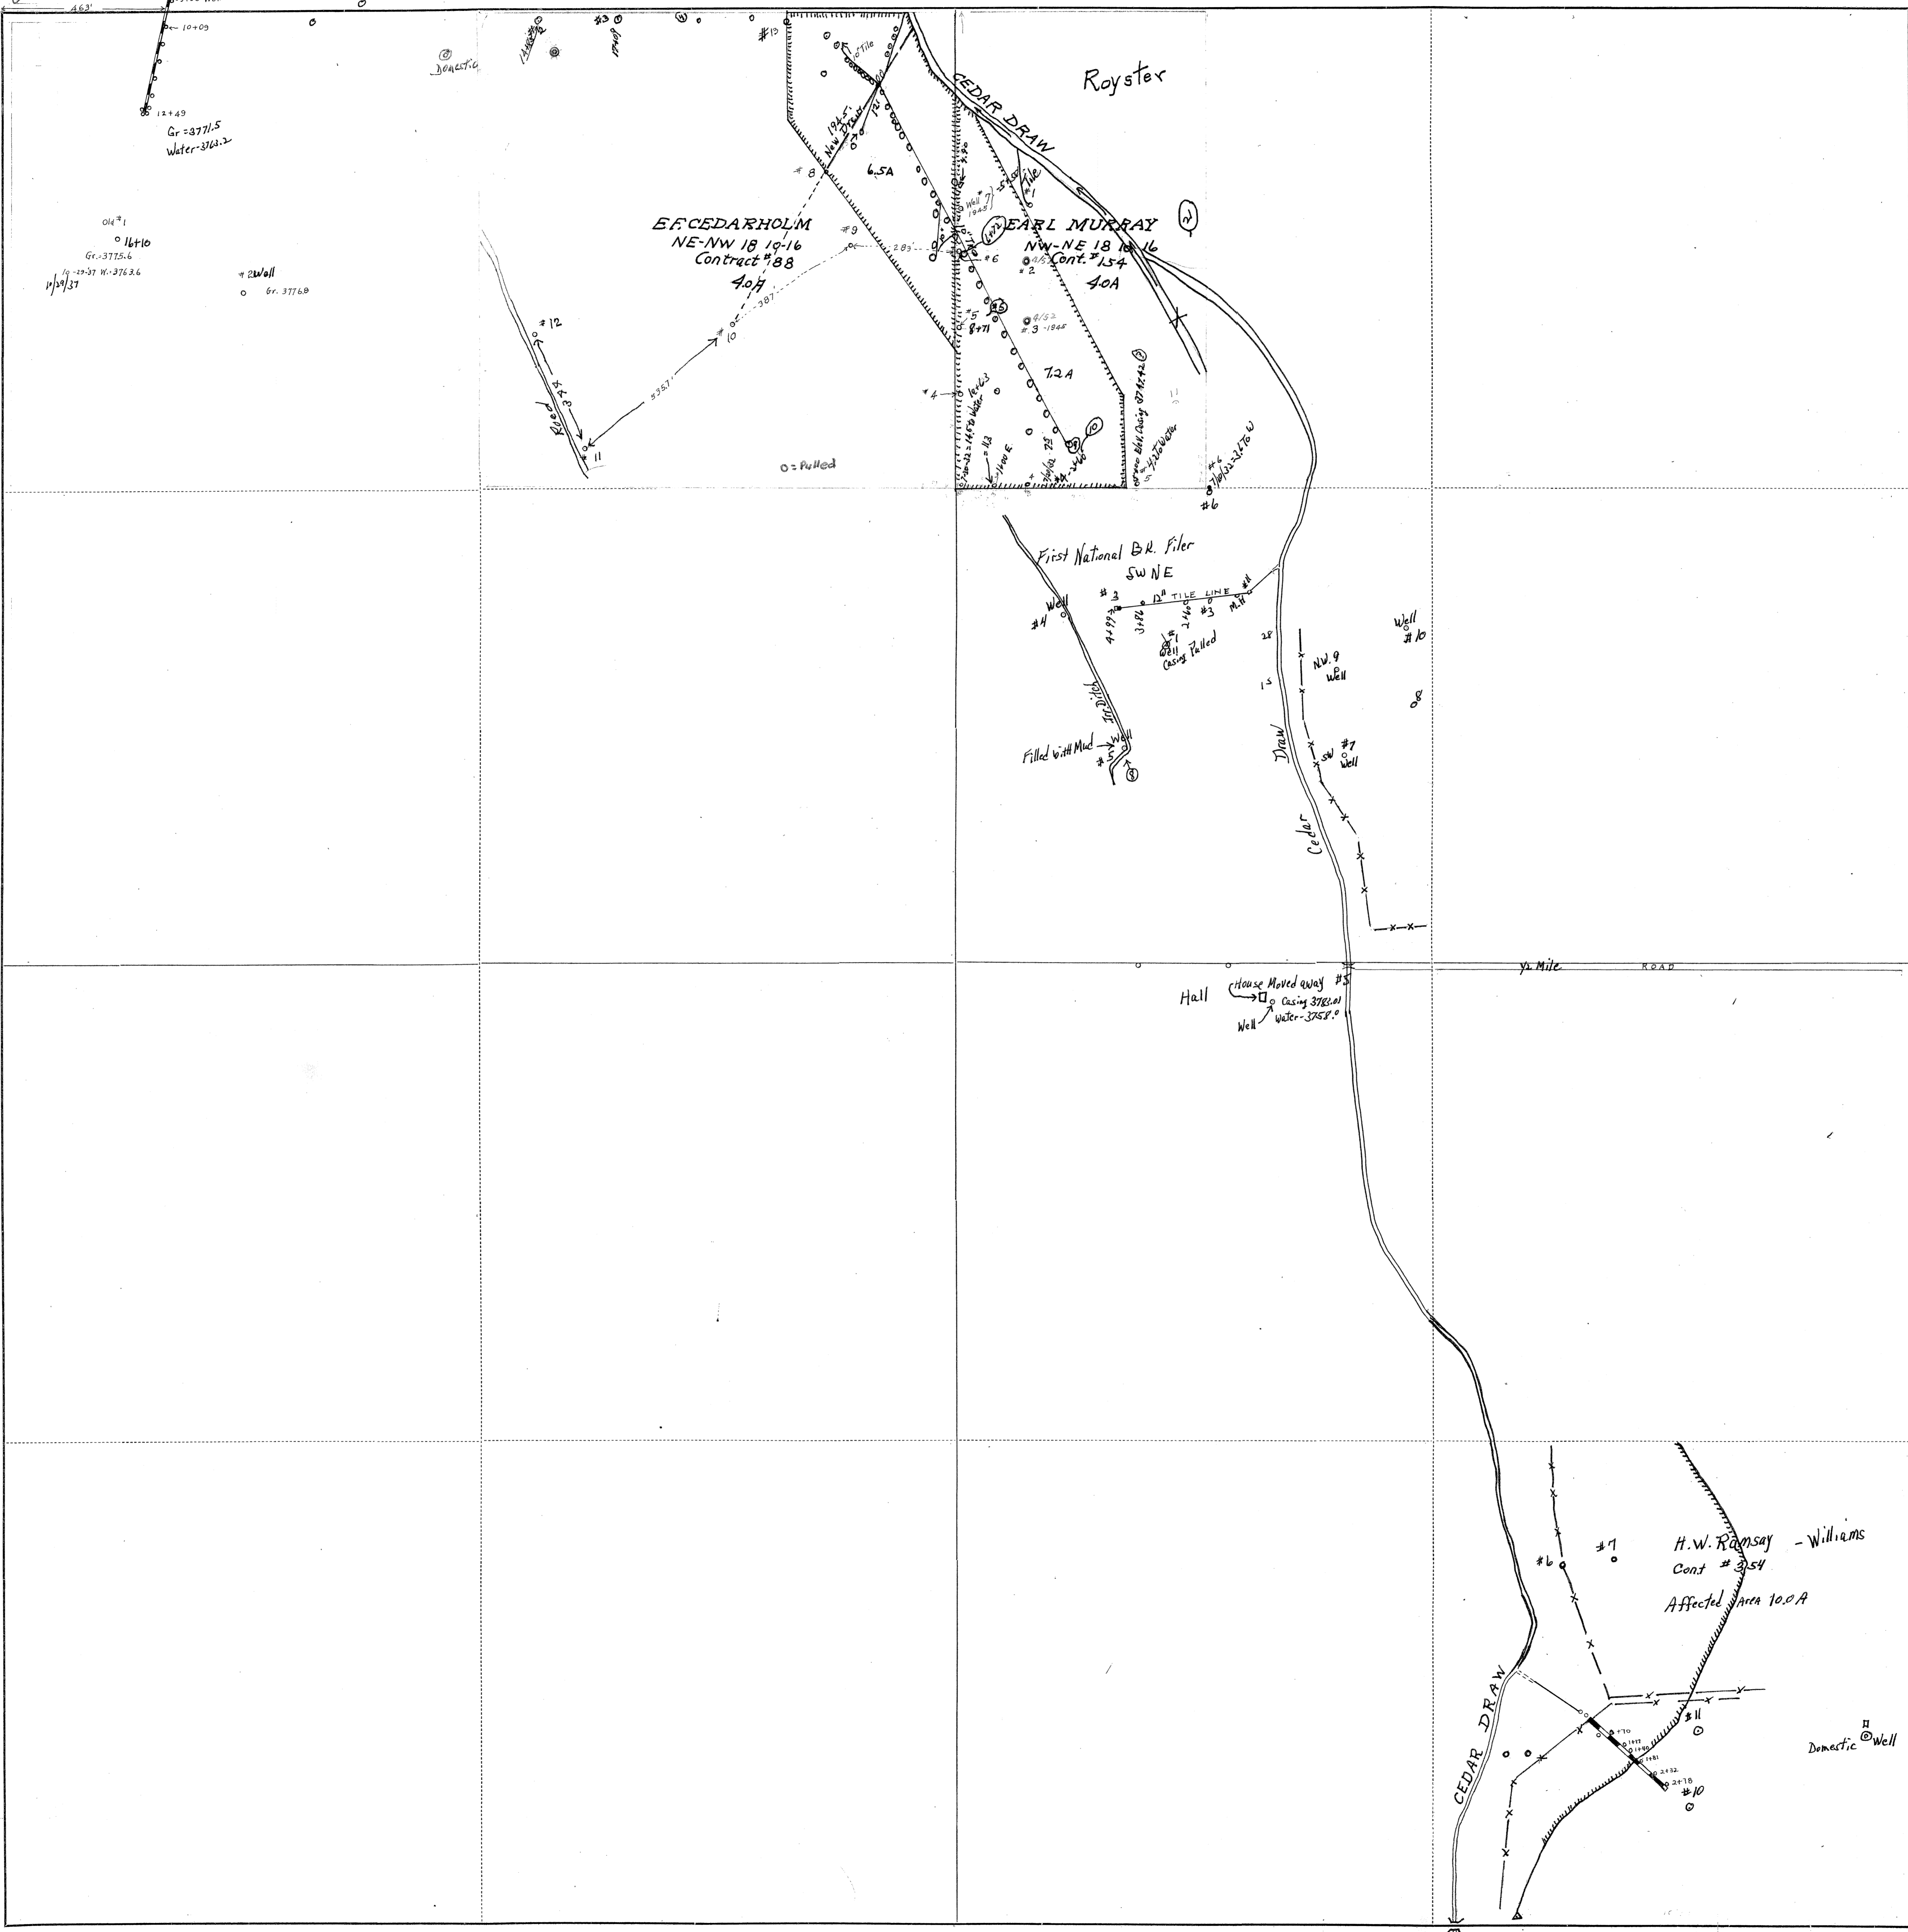

Royster

B.F. CEDARHOLM
Contract #88
40A

EARL MURRAY
Cont. #154
40A

First National Bk. Filer
SW NE

H.W. Ramsay - Williams
Cont #354

Domestic Well

1/2 Mile ROAD

Gr. 3771.5

Gr. 3775.6
Gr. 3776.8

Hall
House Moved away #5

Filled with Mud

Well #10

Well #7

Well #9

Well #11

Domestic Well

#6

04 #1

#2 Well

O = Pulled









































































































































































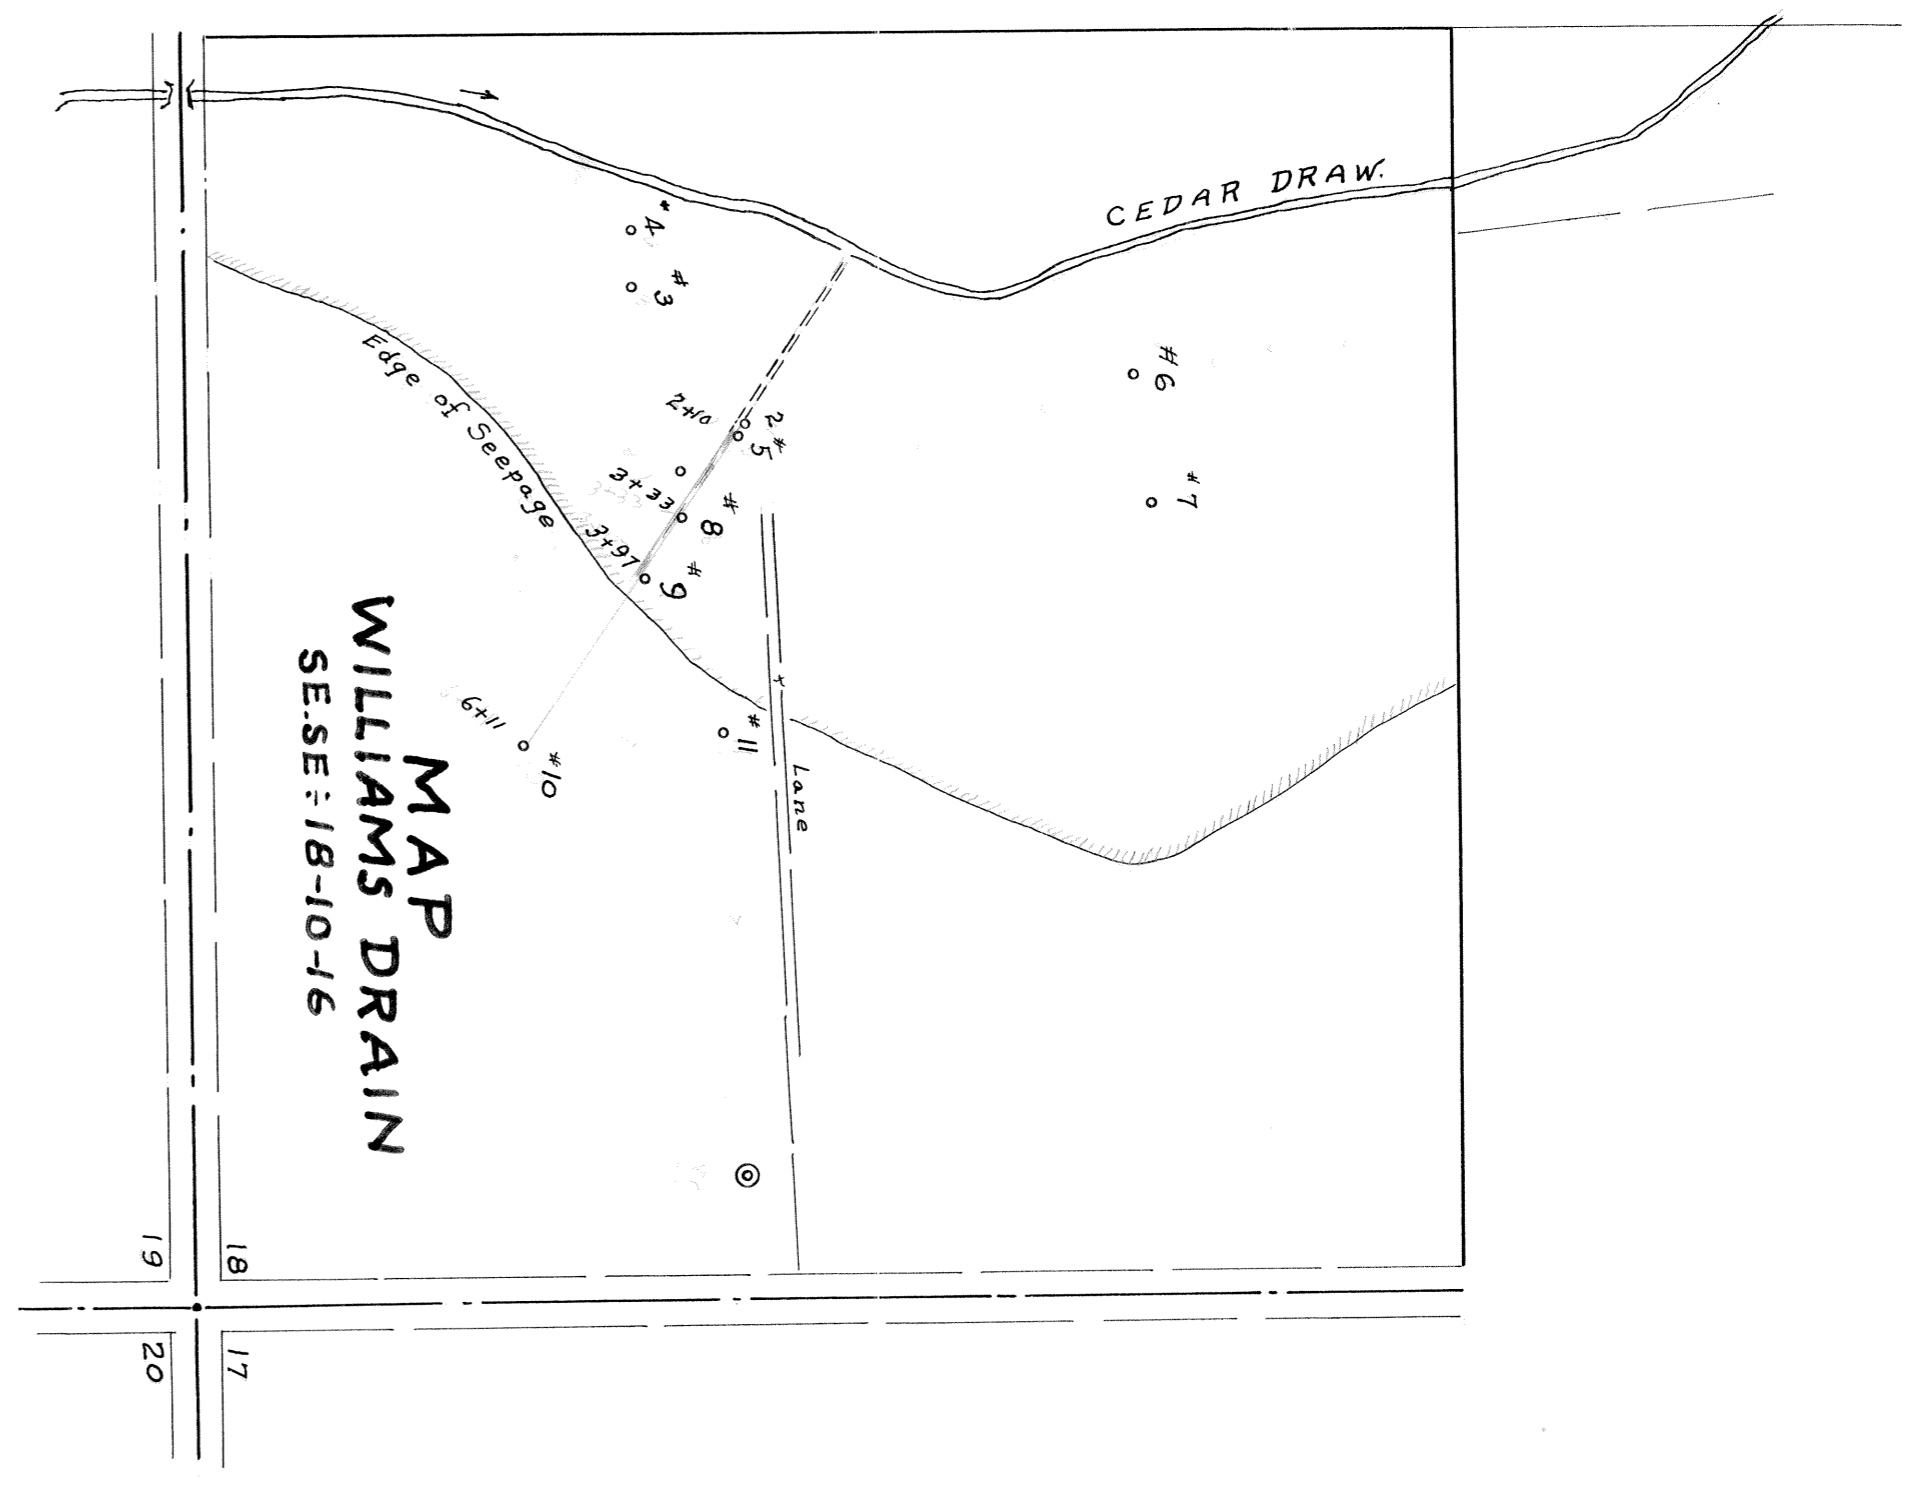

PROFILE OF THE WILLIAMS TUNNEL

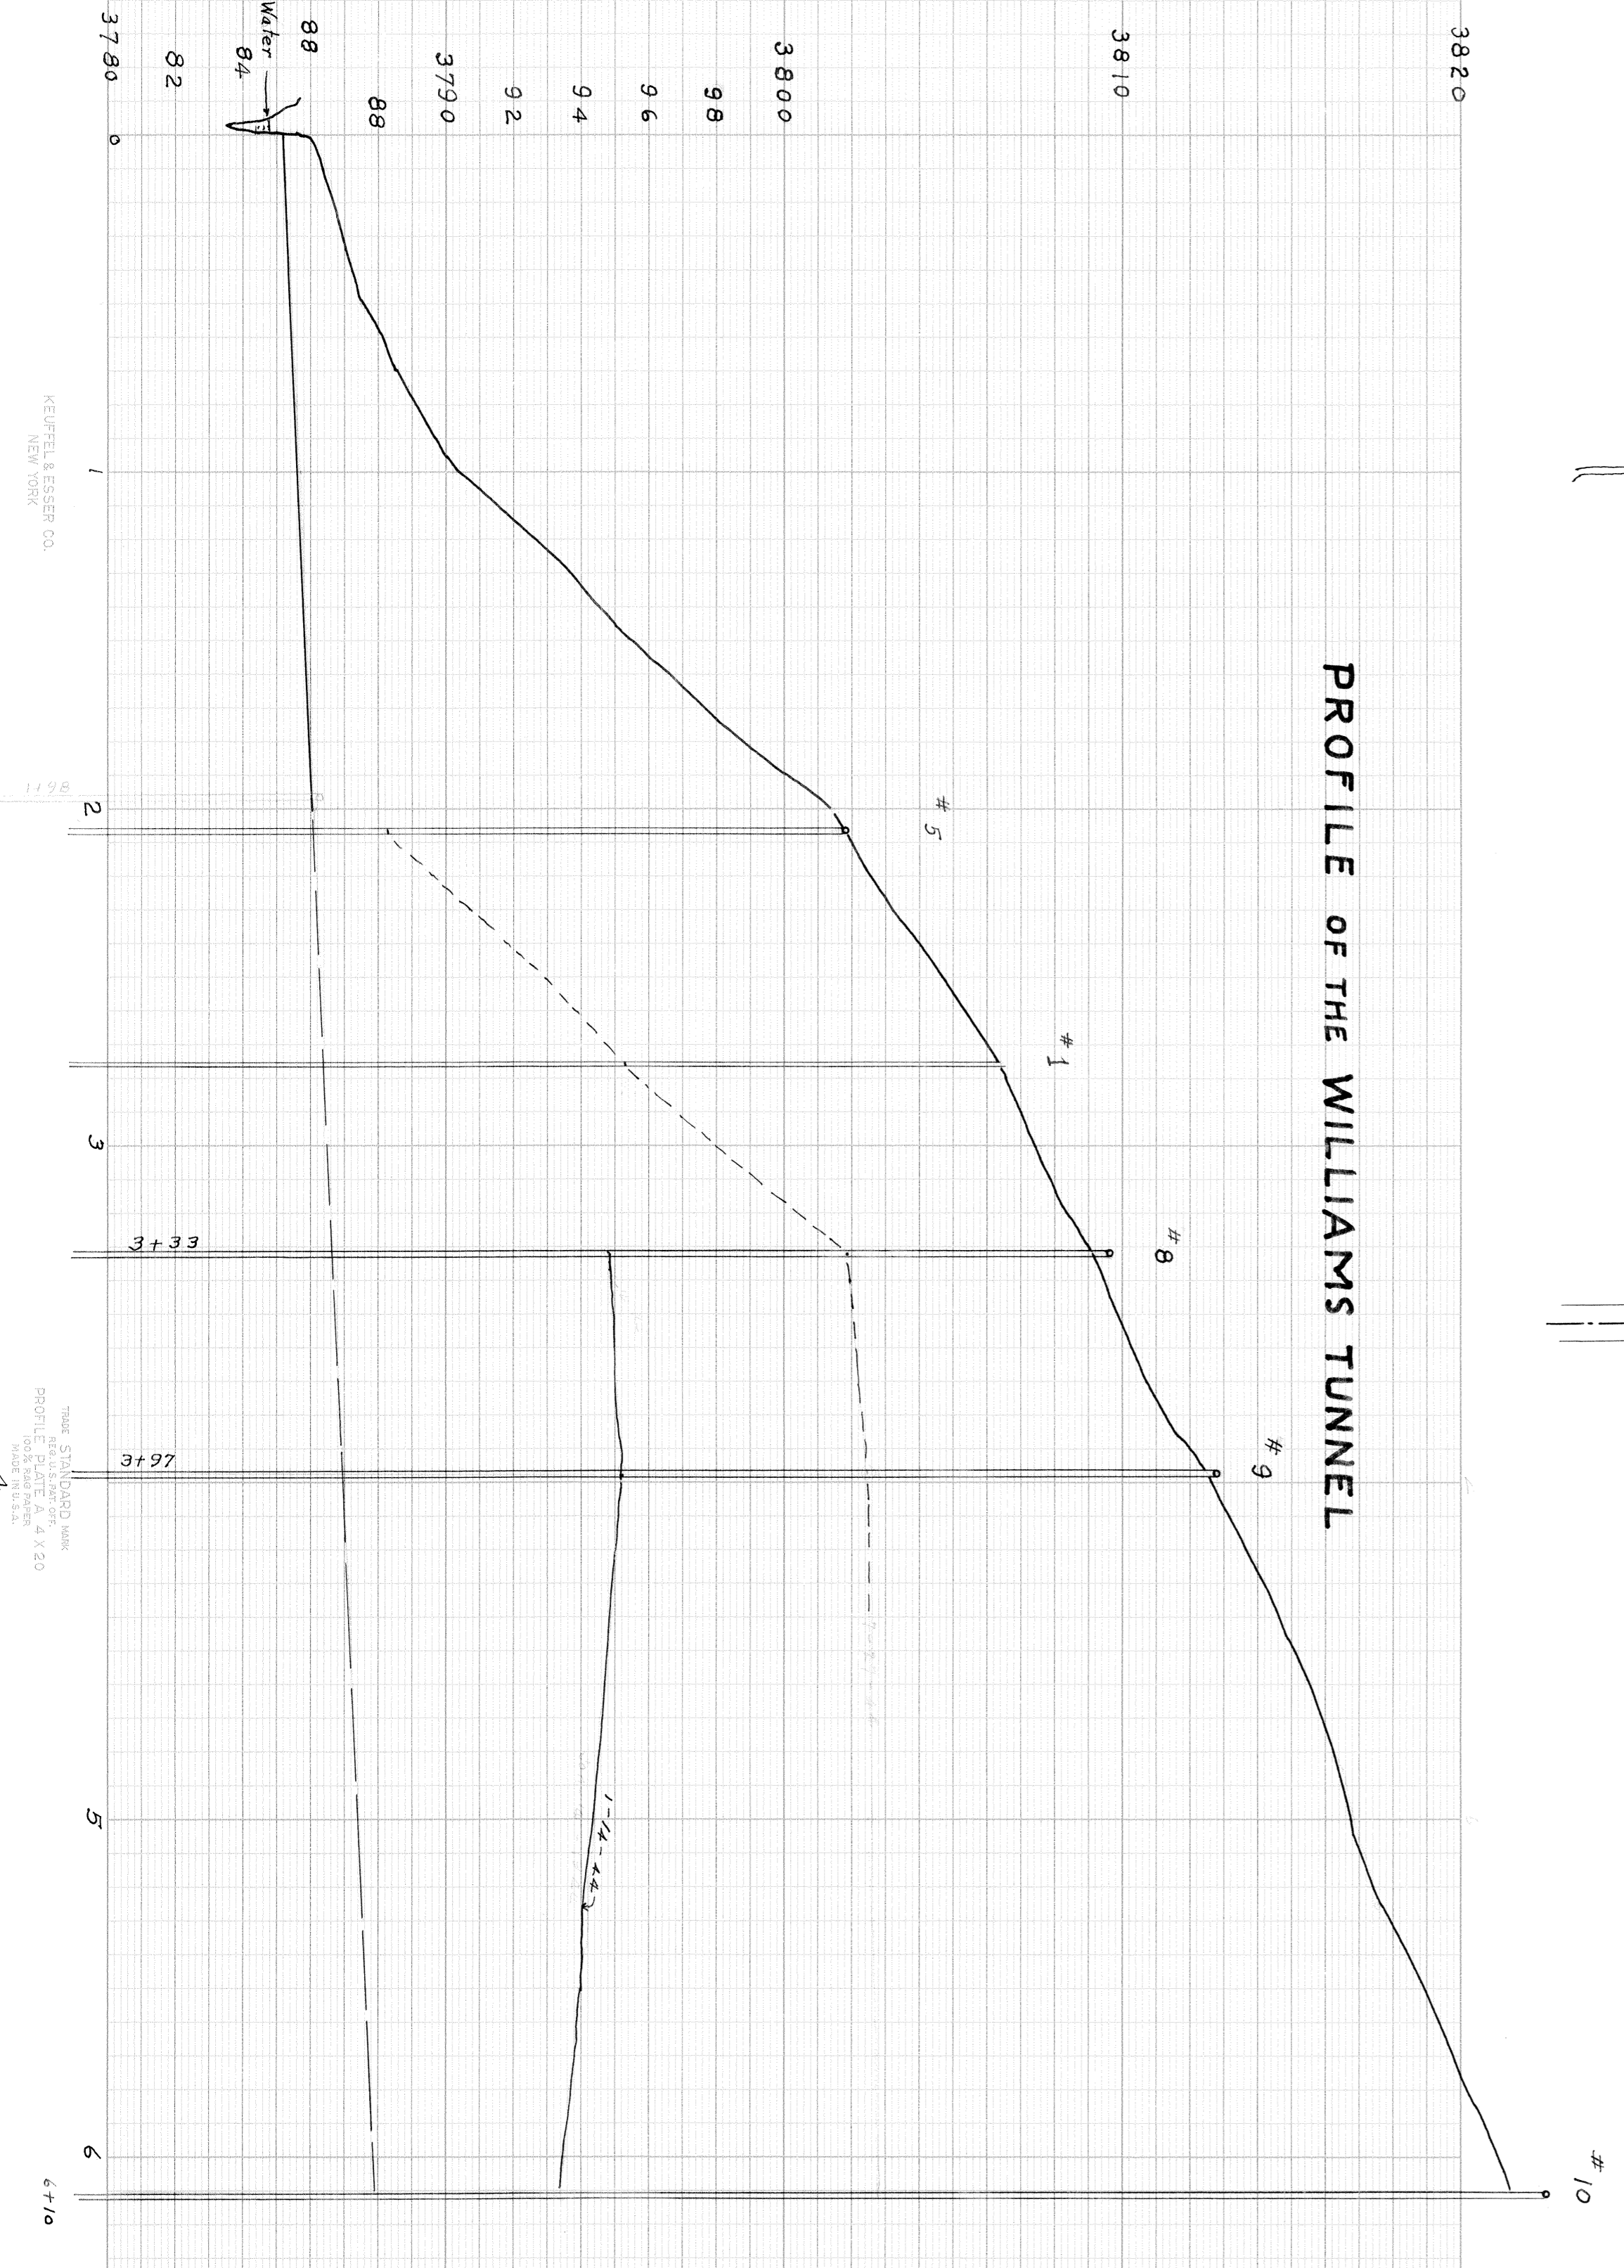

GRAPH
 Showing Water Elevations in Observation Wells
 SE. SE. 18-10-16.

